

2019 Jericho Design Group, LLC. These drawings are protected by the copyright laws of the United States. These drawings or any part thereof may not be used for any purpose or reproduced in any form or by any means without the written consent of Doug Shaw.



PRESS BOX EXPANSION
RIVERSIDE MILITARY ACADEMY
2001 RIVERSIDE DR
GAINESVILLE, GA 30601


PRINT RECORD

No.	DATE	DESCRIPTION
1	12/20/2019	BID & PERMIT SET


Drawn By: MG
Checked By: DS
Date: 12/20/2019
Job No.: 19046

Sheet Title
**ADA REGULATORY
DETAILS &
DIAGRAMS**


Sheet No.
G-1.01
NOT RELEASED FOR CONSTRUCTION

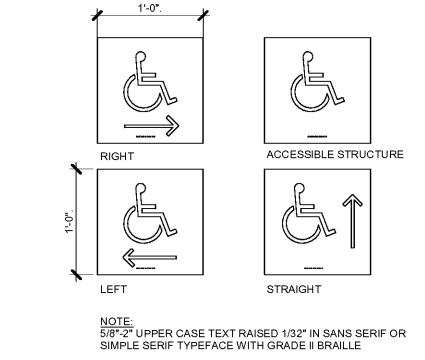

D1 DIRECTIONAL WALL SYMBOLS
SCALE: NOT TO SCALE

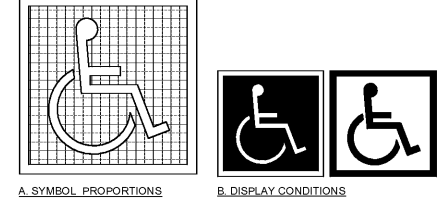


D2 INTERNATIONAL ACCESSIBILITY SYMBOL
SCALE: 1/2" = 1'-0"

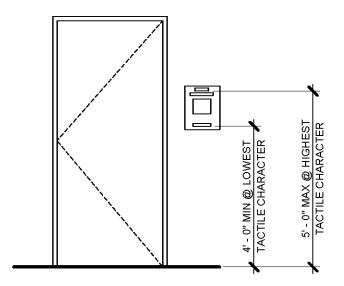


D4 SIGNAGE MOUNTING REQMTS
SCALE: 1/2" = 1'-0"


1. CHARACTER TYPE: CHARACTERS ON SIGNS SHALL BE RAISED 1/32" MINIMUM AND SHALL BE SANS SERIF UPPERCASE CHARACTERS ACCOMPANIED BY GRADE II BRAILLE.
2. CHARACTER SIZE: RAISED CHARACTERS SHALL BE A MINIMUM OF 5/8" (15.9mm) AND A MAXIMUM OF 2" (51mm) HIGH.
3. FINISH AND CONTRAST: CONTRAST BETWEEN CHARACTERS, SYMBOLS AND THEIR BACKGROUND MUST BE 70% MINIMUM AND HAVE A NON-GLARE FINISH.
4. PROPORTIONS: CHARACTERS ON SIGNS SHALL HAVE A WIDTH-TO-HEIGHT RATIO OF BETWEEN 3.5 AND 1:1 AND A STROKE WIDTH-TO-HEIGHT RATIO OF BETWEEN 1.5 AND 1:10.
5. BRAILLE: GRADE II BRAILLE SHALL BE USED WHENEVER BRAILLE IS REQUIRED IN OTHER PORTIONS OF THESE STANDARDS. SEE CHART FOR DIMENSIONS.

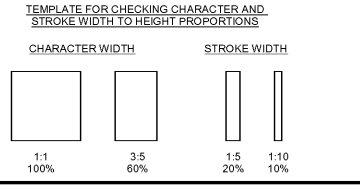


MEASUREMENT RANGE	MIN - MAX
A. DOT BASE DIAMETER	0.059" - 0.063"
B. DOT HEIGHT	0.025" - 0.037"
C. DISTANCE BETWEEN CORRESPONDING DOTS IN ADJACENT CELLS	0.241" - 0.300"
D. DISTANCE BETWEEN DOTS IN THE SAME CELL	0.090" - 0.100"
E. DISTANCE BETWEEN CORRESPONDING DOTS FROM ONE CELL DIRECTLY BELOW	0.395" - 0.400"

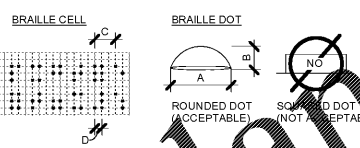


B1 BRAILLE REQUIREMENTS
SCALE: 1/2" = 1'-0"

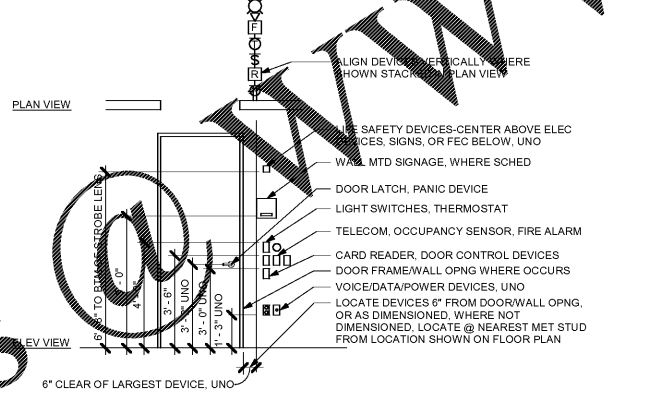


B4 DEVICE ALIGNMENT DIAGRAM
SCALE: 3/8" = 1'-0"

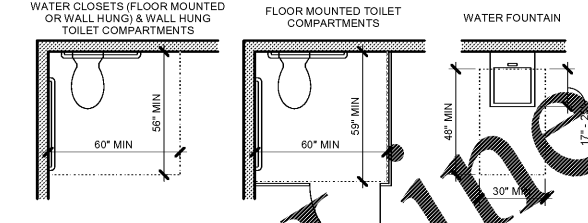


E6 ADA CLEARANCES
SCALE: 3/8" = 1'-0"

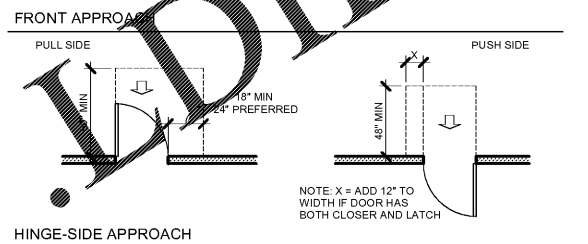

LATCH-SIDE APPROACH

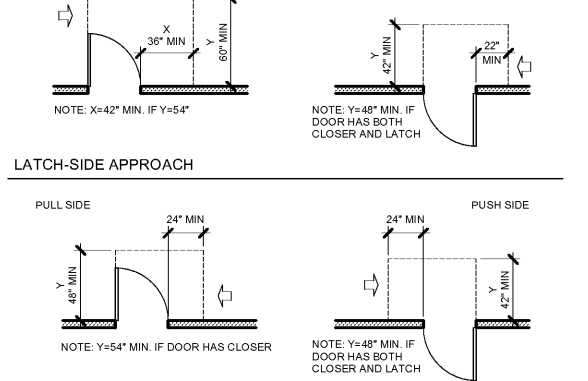

B6 DOOR CLEARANCES
SCALE: 1/4" = 1'-0"

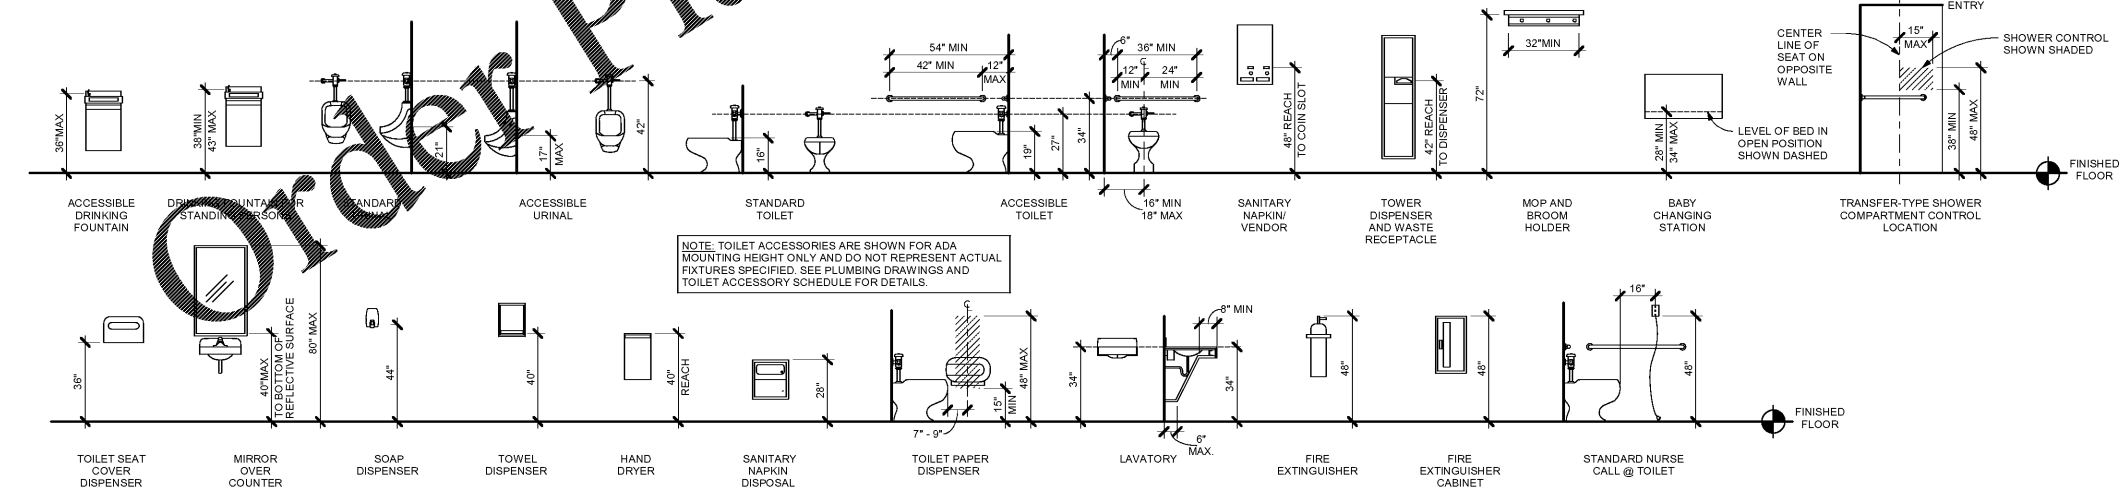

A1 MOUNTING HEIGHTS
SCALE: 3/8" = 1'-0"

12/20/2019 5:15:28 PM C:\Users\mgonzalez\Documents\19046_DG_RS_PRESS_BOX_ARCH\LVT19_mgonzalez\HSE\PLINT