

PRESS BOX EXPANSION
RIVERSIDE MILITARY ACADEMY
2001 RIVERSIDE DR
GAINESVILLE, GA 30601


PRINT RECORD

No.	DATE	DESCRIPTION
12/20/2019	12/20/2019	BID & PERMIT SET

Drawn By: CC
Checked By: BC
Date: 12/20/19
Job No.: 19046

Sheet Title: **FRAMING DETAILS**

Sheet No.: **S-5.02**

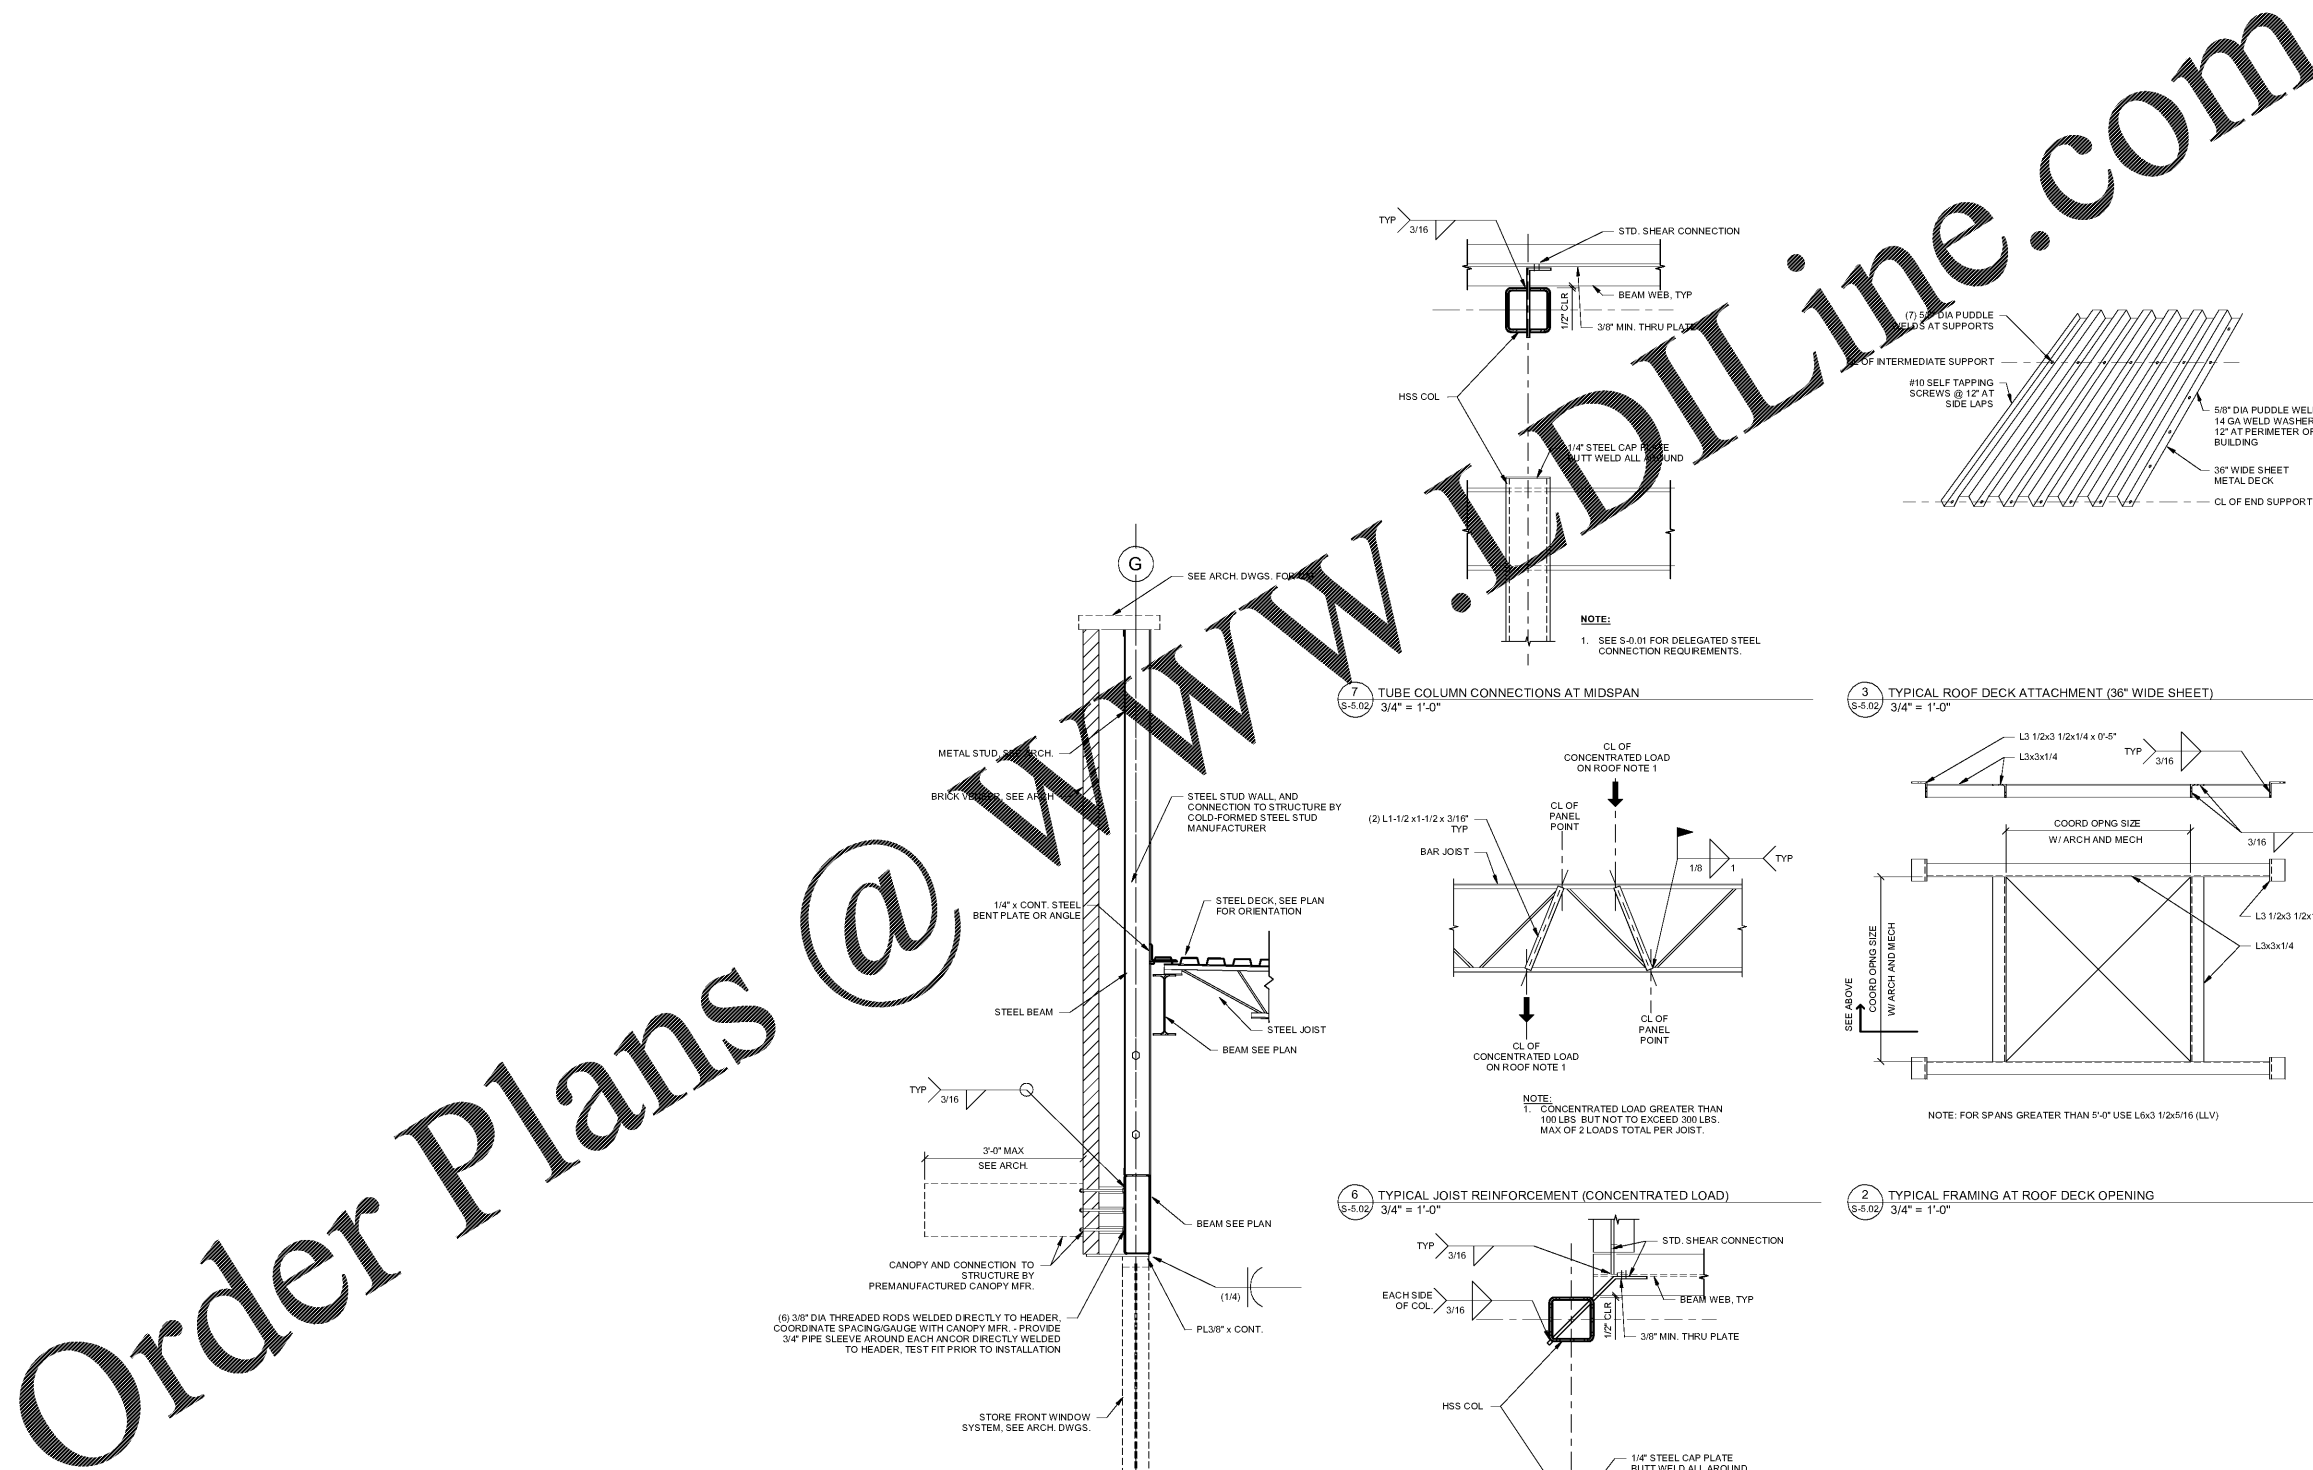

Order Plans @ WWW.LDILine.com

9 PREFABRICATED CANOPY AT ROOF
S-5.02 3/4" = 1'-0"

5 TYPICAL TUBE COLUMN CONNECTIONS
S-5.02 3/4" = 1'-0"

6 TYPICAL JOIST REINFORCEMENT (CONCENTRATED LOAD)
S-5.02 3/4" = 1'-0"

2 TYPICAL FRAMING AT ROOF DECK OPENING
S-5.02 3/4" = 1'-0"

7 TUBE COLUMN CONNECTIONS AT MIDSPAN
S-5.02 3/4" = 1'-0"

3 TYPICAL ROOF DECK ATTACHMENT (36" WIDE SHEET)
S-5.02 3/4" = 1'-0"

NOTE:
1. SEE S-0.01 FOR DELEGATED STEEL CONNECTION REQUIREMENTS.

NOTE:
1. CONCENTRATED LOAD GREATER THAN 100 LBS BUT NOT TO EXCEED 300 LBS. MAX OF 2 LOADS TOTAL PER JOIST.

NOTE:
1. SEE S-0.01 FOR DELEGATED STEEL CONNECTION REQUIREMENTS.