

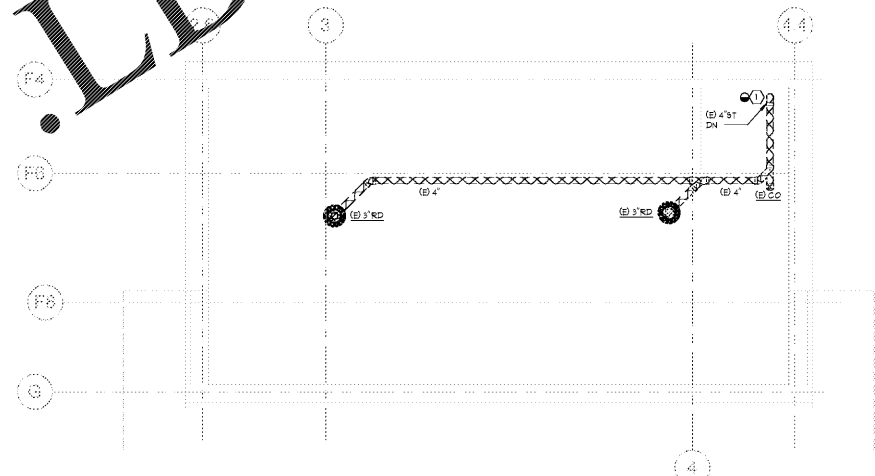


Order Plans @ www.LDILine.com

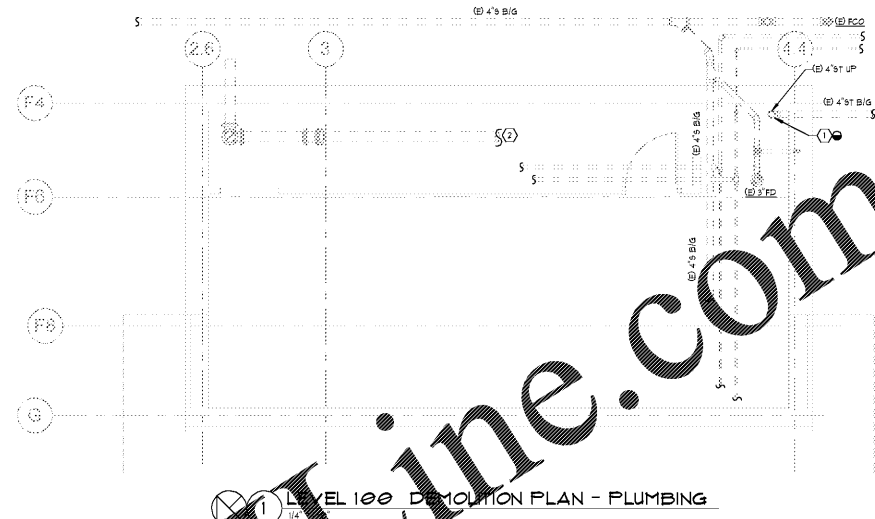

2 LEVEL 200 ROOF DEMOLITION PLAN - PLUMBING
1/4" = 1'-0"

- GENERAL NOTES:**
- DETAILS ARE APPLICABLE EVEN IF THEY ARE NOT DIRECTLY REFERENCED.
- KEY NOTES:**
- 1 DEMOLISH EXISTING ROOF DRAINS AND PIPING BACK TO RISER ABOVE LEVEL 100 CEILING.
 - 2 EXISTING FIRE MAIN BELOW EXISTING STAIR TO REMAIN. EXTEND FIRE PROTECTION PIPING UP AS REQUIRED TO SERVE LEVEL 100 & 300.

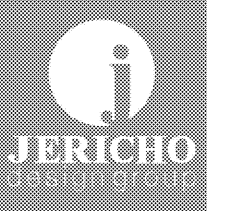

102 May Alca Park Road, Suite 103
Cumming, GA 30040



PRESS BOX EXPANSION

RIVERSIDE MILITARY ACADEMY

2001 RIVERSIDE DR
GAINESVILLE, GA 30601

PRINT RECORD

No.	DATE	DESCRIPTION
1	12/20/2019	BID & PERMIT SET

Drawn By: KO Checked By: KB

Date: 12/20/2019 Job No.: 19046

Sheet Title: DEMOLITION PLAN - PLUMBING

Sheet No.: P-1.0

RELEASED FOR CONSTRUCTION