

**CONSTRUCTION SEQUENCING LEGEND**

	PHASE 1
	PHASE 2
	PHASE 3

STIPULATION FOR REUSE  
 THIS DRAWING HAS BEEN PREPARED FOR USE IN CONSTRUCTION. IT IS THE USER'S RESPONSIBILITY TO OBTAIN ALL NECESSARY PERMITS AND APPROVALS. THE USER SHALL BE RESPONSIBLE FOR OBTAINING ALL NECESSARY PERMITS AND APPROVALS.

1911 HWY 34 W  
 DILLON, SC 29536  
 FRESH KITCHEN LITE REMODEL/  
 SHOWER & LAUNDRY ADDITION/  
 ADDITION  
 ADDITION  
 PROJECT NUMBER: 03-16-10371

**Loves**  
**Travel Stop &  
 Country Stores**

STATE OF SOUTH CAROLINA  
 HARRISON FRENCH & ASSOCIATES, LTD.  
 Bentonville, AR  
 No. 155143  
 REGISTERED ARCHITECT

STATE OF SOUTH CAROLINA  
 JAMI MARIE COOK  
 Bentonville, AR  
 No. 9535  
 REGISTERED ARCHITECT

JAN 02 2020


ISSUE BLOCK


STORE NO.	371
DOCUMENT DATE:	01/03/20
CHECKED BY:	RAF
DRAWN BY:	NJME
PROTO CYCLE:	

**CONSTRUCTION SEQUENCING PLAN**

SHEET: **CS1**

**1 CONSTRUCTION SEQUENCING PLAN**  
 SCALE 3/16" = 1'-0"

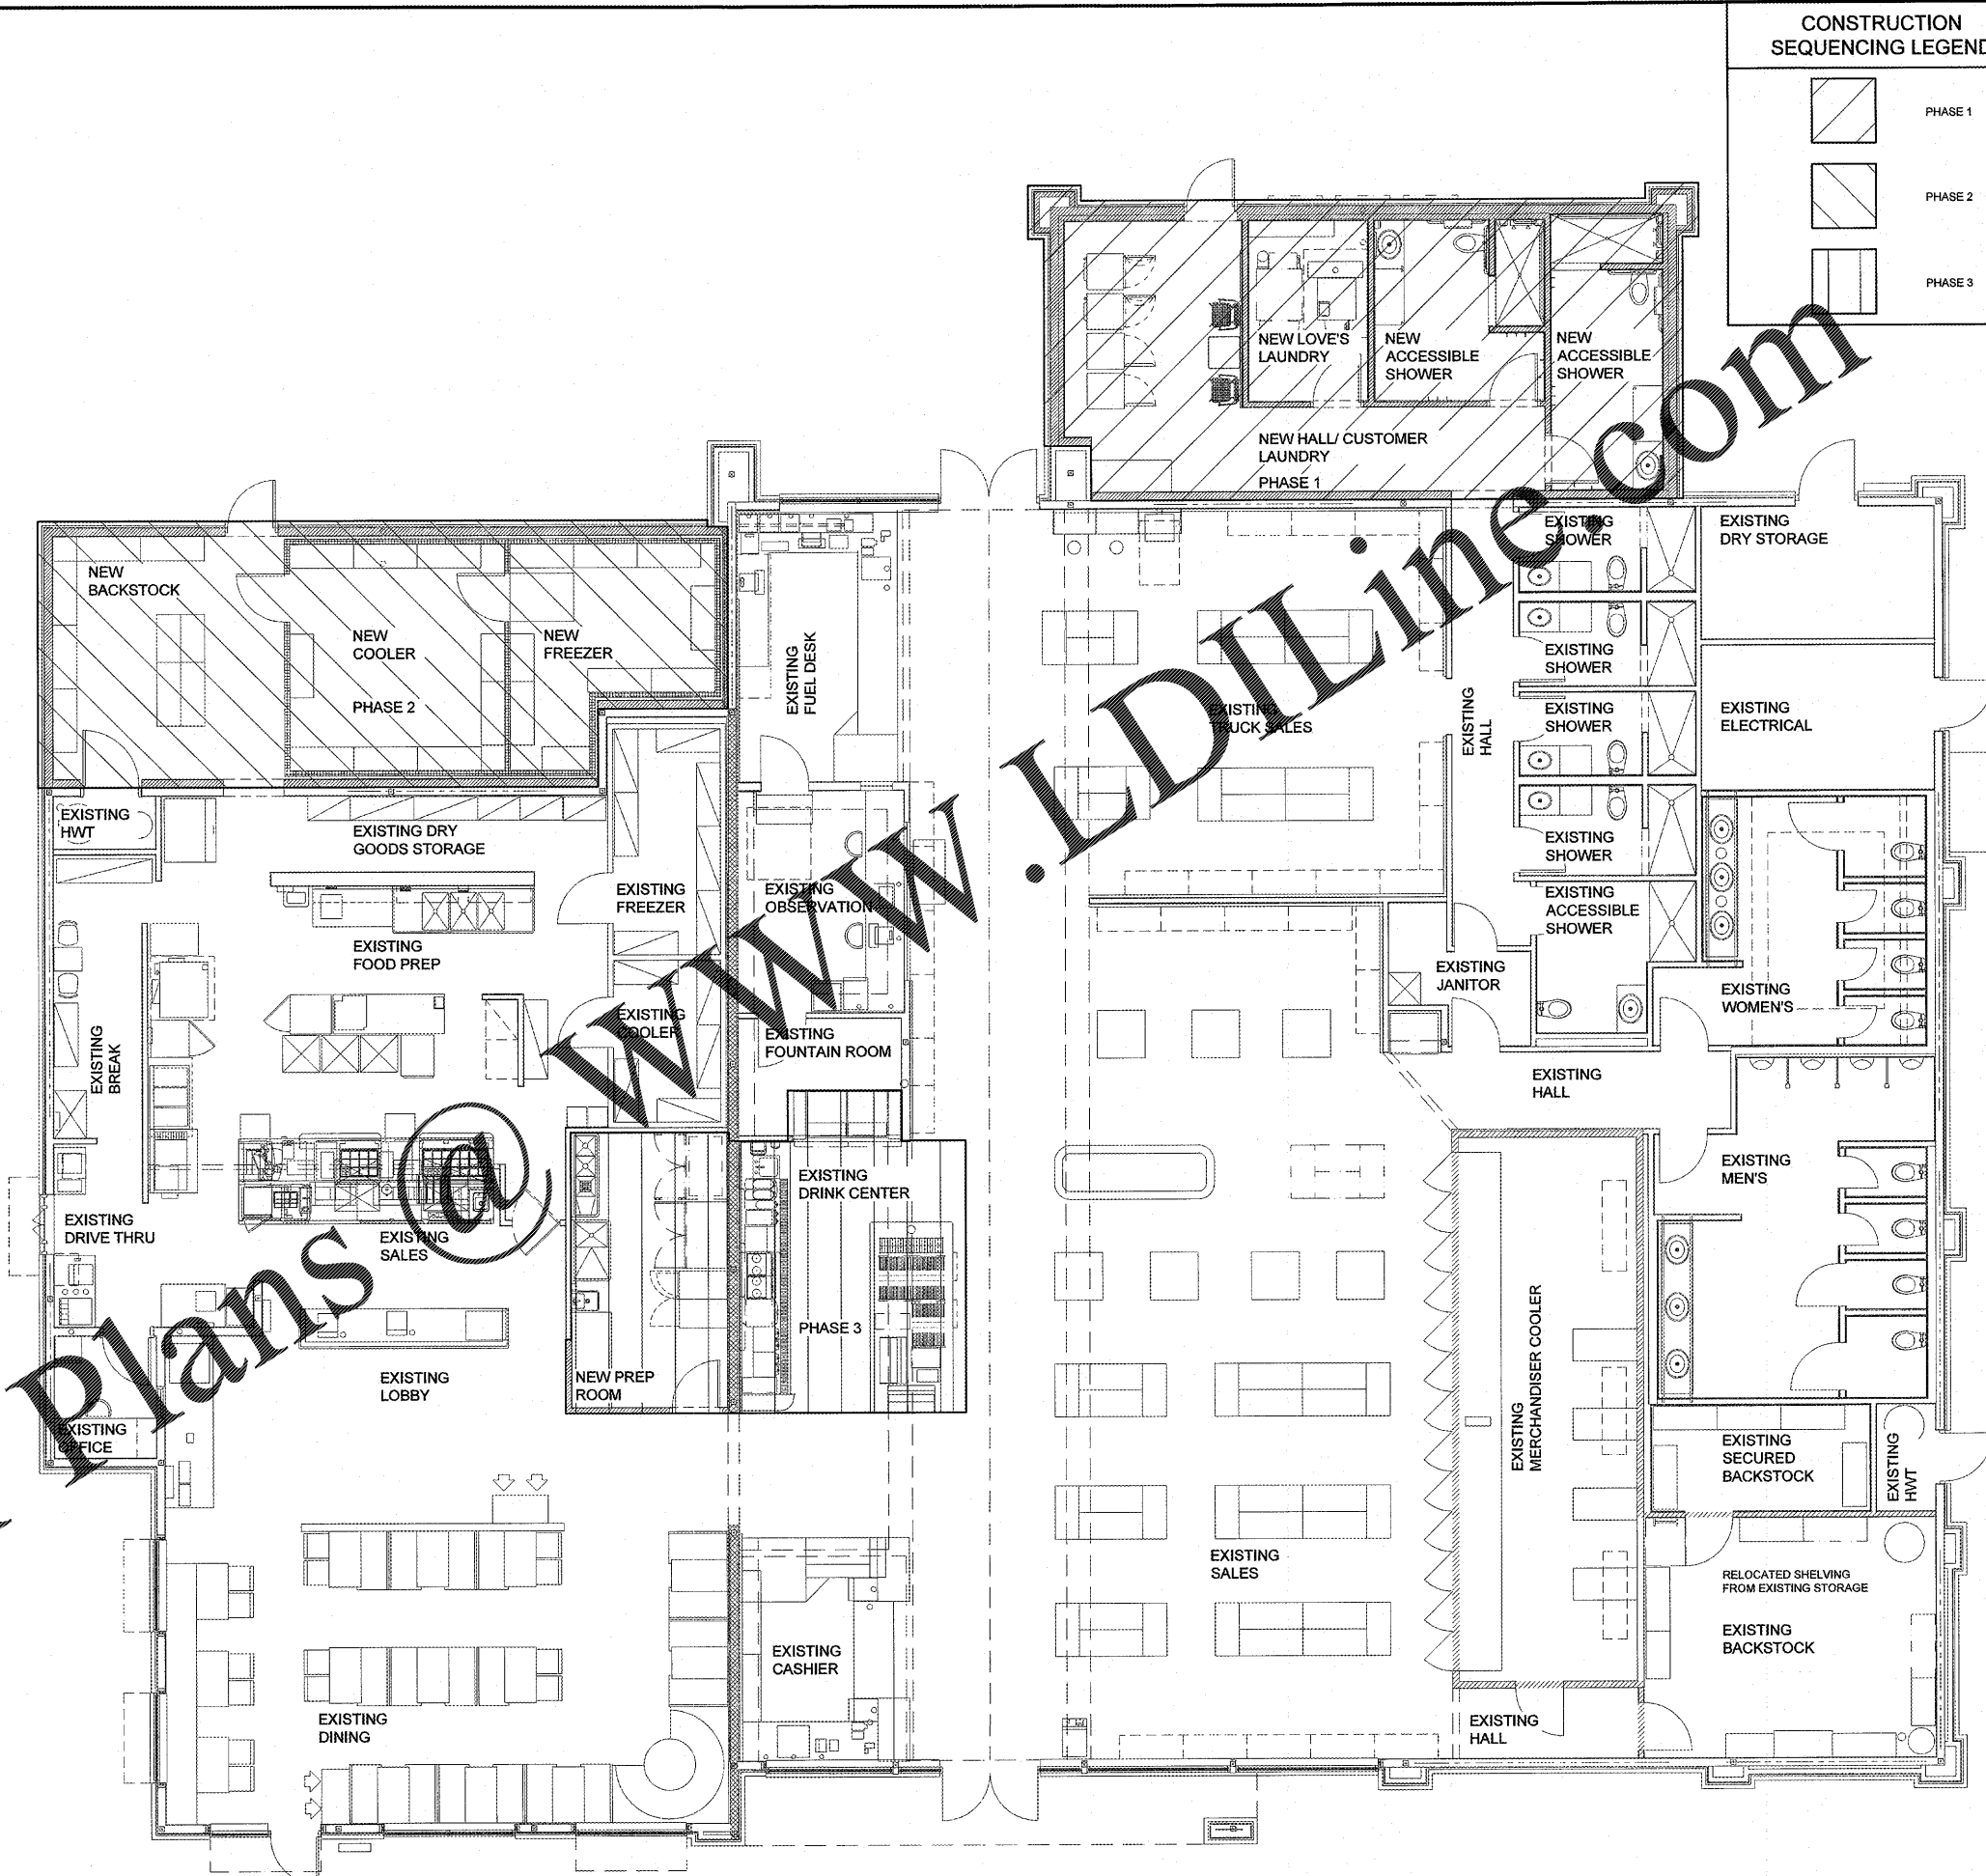

Order plans @ [WWW.LDILine.com](http://WWW.LDILine.com)

Jan02.2020-2:25pm - User: rfc, eegans  
 L:\0305-16-10371 Loves - Dillon, SC 371C\DC\CSA\Architectural\101\_CS1\_CONSTRUCTION\_SEQUENCING\_PLAN.dwg

