

**GENERAL NOTES:**

- REFER TO A5 FOR FIXTURE MOUNTING AND CLEARANCE HEIGHTS DETAILS.

**RESTROOM & SHOWER STALL NOTE:**

- WALL TILE TO BE SYMMETRICALLY LAYOUT ON EACH WALL.
- TILES AT BOTH ENDS TO BE EQUALLED IN SIZE.

**HFA**  
*Creative Solutions Meaningful Plans*  
**HARRISON FRENCH & ASSOCIATES**  
 ARCHITECTS & ENGINEERS  
 1705 S. Walton Blvd., Suite 3  
 Bentonville, Arkansas 72712  
 T 479.273.7780  
 F 888.520.9685  
 www.hfa-ae.com

**STIPULATION FOR REUSE:**  
 THIS DRAWING IS PROVIDED FOR THE USE OF THE CLIENT ONLY. IT IS NOT TO BE REPRODUCED, COPIED, OR TRANSMITTED IN ANY FORM OR BY ANY MEANS, ELECTRONIC OR MECHANICAL, INCLUDING PHOTOCOPYING, RECORDING, OR BY ANY INFORMATION STORAGE AND RETRIEVAL SYSTEM, WITHOUT THE WRITTEN PERMISSION OF HARRISON FRENCH & ASSOCIATES. ANY REUSE OF THIS DRAWING WITHOUT THE WRITTEN PERMISSION OF HARRISON FRENCH & ASSOCIATES IS STRICTLY PROHIBITED.

1911 HWY 34 W  
 DILLON, SC 29536  
 FRESH KITCHEN LITE REMODEL  
 SHOWER & LAUNDRY ADDITION  
 ADDITION  
 PROJECT NUMBER: 03-18-0371

**Loves**  
**Travel Stop & Country Stores**


STATE OF SOUTH CAROLINA  
 HARRISON FRENCH & ASSOCIATES, LTD.  
 ARCHITECTS  
 REGISTERED ARCHITECTS  
 STATE OF SOUTH CAROLINA  
 JAMI MARIE COOK  
 ARCHITECT  
 No. 5639  
 JAN 02 2020

**ISSUE BLOCK**



STORE NO. 371  
 DOCUMENT DATE: 01/03/20  
 CHECKED BY: RAF  
 DRAWN BY: NJME  
 PROTO CYCLE:

**INTERIOR ELEVATIONS & DETAILS**


SHEET: **A5.1**

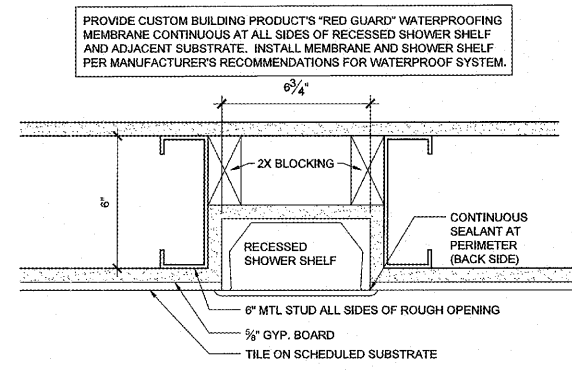


**16 RECESSED SHOWER SHELF PLAN**  
 SCALE: 1/2" = 1'-0"

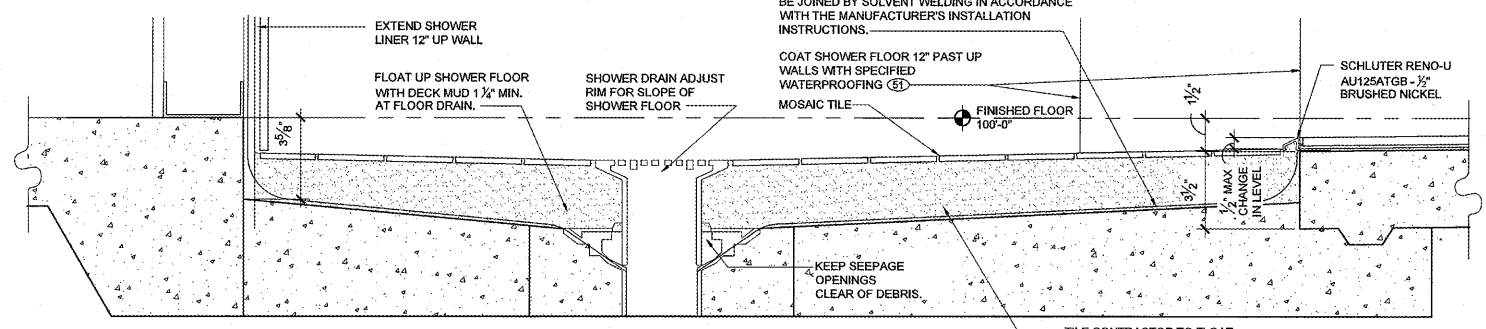


**17 DETAIL AT SHOWER**  
 SCALE: 3" = 1'-0"

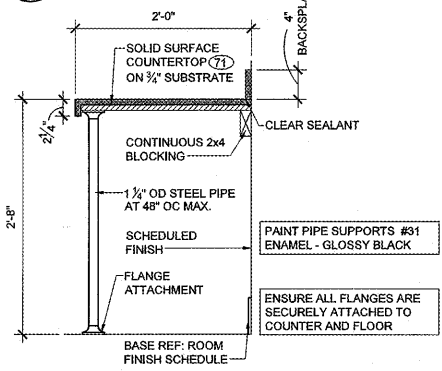


**15 COUNTER SECTION**  
 SCALE: 1" = 1'-0"

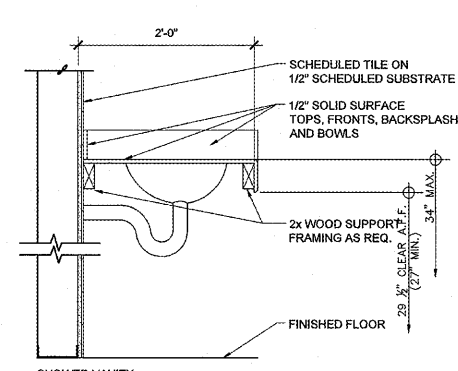


**14 VANITY SECTION**  
 SCALE: 1" = 1'-0"

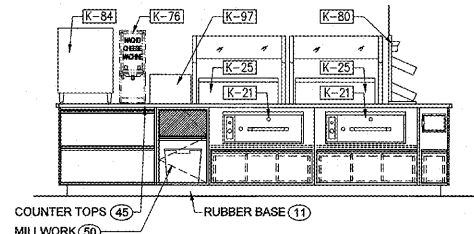


**13 ISLAND ELEVATION**  
 SCALE: 3/8" = 1'-0"

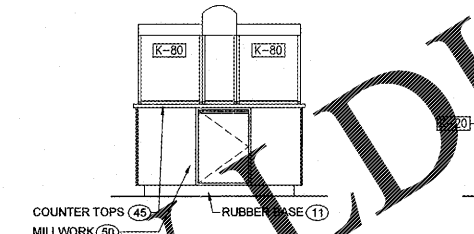


**12 ISLAND ELEVATION**  
 SCALE: 3/8" = 1'-0"

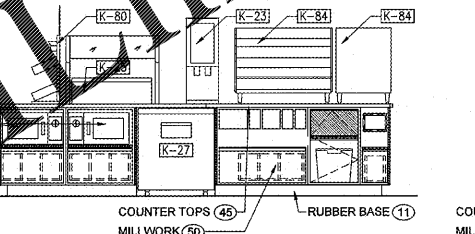


**11 ISLAND ELEVATION**  
 SCALE: 3/8" = 1'-0"

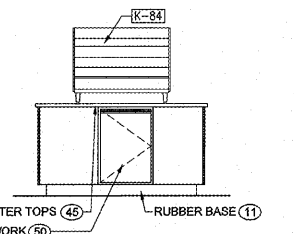


**10 ISLAND ELEVATION**  
 SCALE: 3/8" = 1'-0"

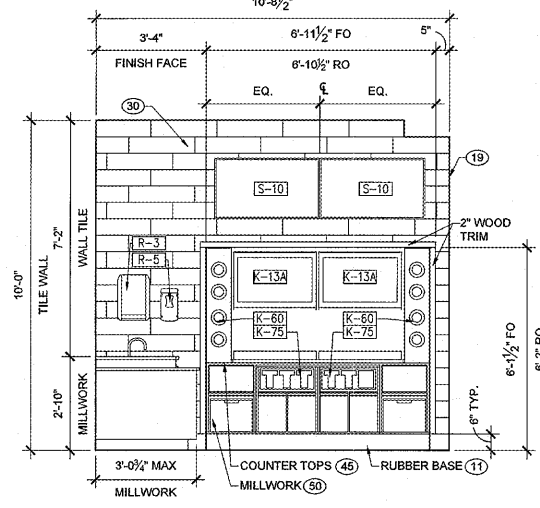


**9 DRINK CENTER ELEVATION**  
 SCALE: 3/8" = 1'-0"

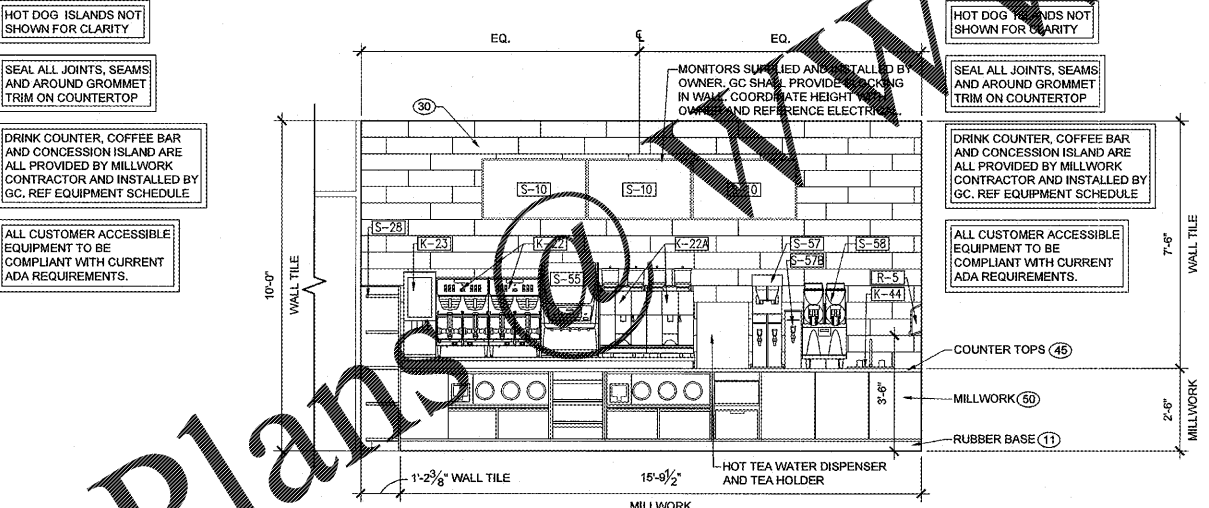


**8 DRINK CENTER ELEVATION**  
 SCALE: 3/8" = 1'-0"

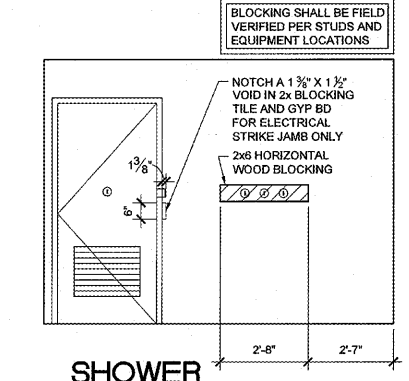


**7 SHOWER BLOCKING ELEVATION**  
 SCALE: 3/8" = 1'-0"

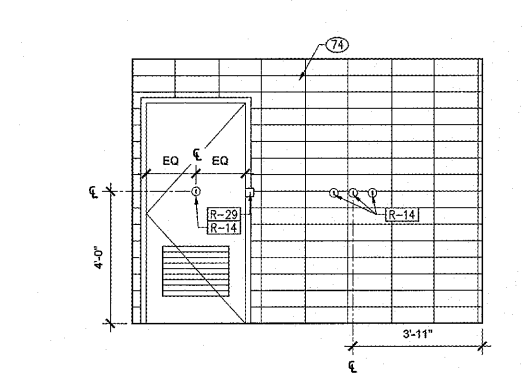


**6 SHOWER ELEVATION**  
 SCALE: 3/8" = 1'-0"

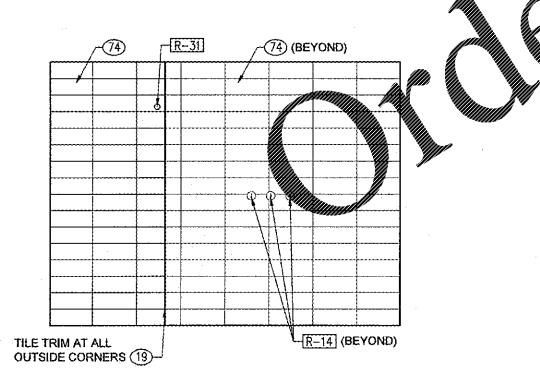


**5 SHOWER ELEVATION**  
 SCALE: 3/8" = 1'-0"

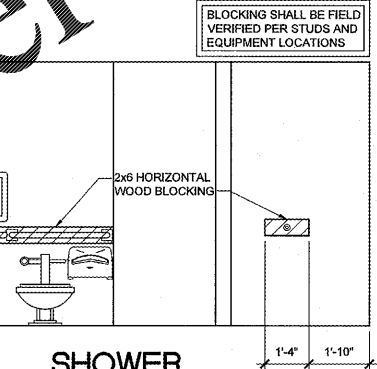


**4 SHOWER BLOCKING ELEVATION**  
 SCALE: 3/8" = 1'-0"

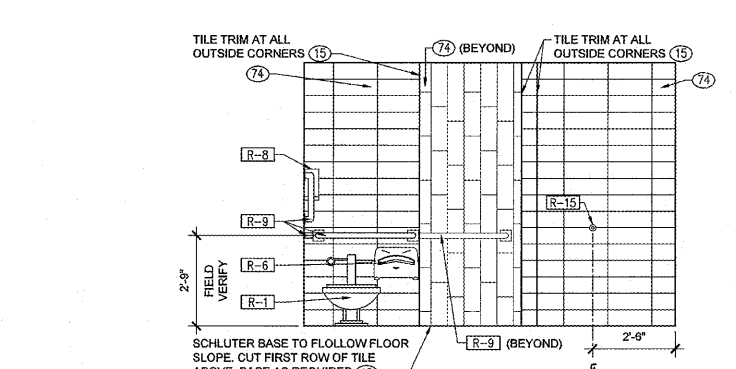

**3 SHOWER ELEVATION**  
 SCALE: 3/8" = 1'-0"

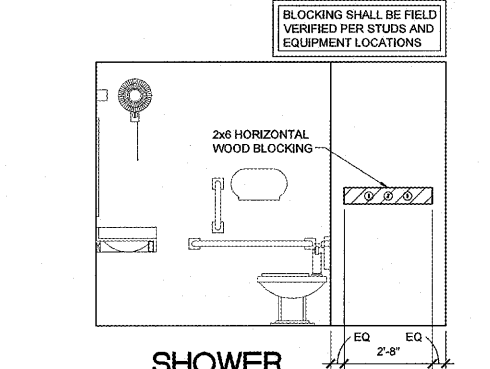

**2 SHOWER BLOCKING ELEVATION**  
 SCALE: 3/8" = 1'-0"

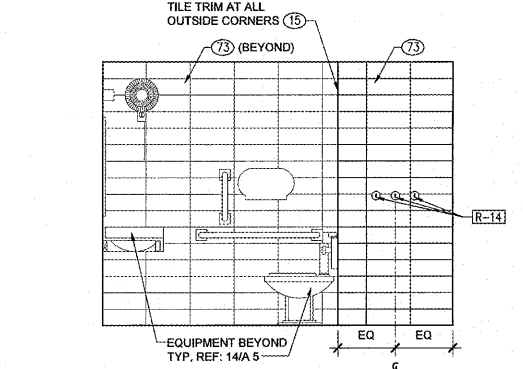

**1 SHOWER ELEVATION**  
 SCALE: 3/8" = 1'-0"

Jan02.2020 2:26pm - User richie.sagers  
 L:\0303-16-10771 Loves - Dillon, SC 371-CONDOCS\Architectural 146 A5.1 INTERIOR ELEVATIONS & DETAILS.dwg

Order Plans @ [www.dline.com](http://www.dline.com)