

SITE NUMBER:	03302
BASE MODEL:	3076
ASSET TYPE:	FRANCHISE
CLASSIFICATION:	REFRESH LITE
OWNER:	TAR HEEL CAPITAL
BASE VERSION:	2016 JUL
UPGRADE CLASSIFICATION:	N/A
PROJECT YEAR:	2020
FURNITURE PACKAGE:	UM BRIGHT
DRAWING RELEASE:	FALL 2019

Project No. **19-133**

snidplus
ARCHITECTS

Results!

Design +,
Bardstown-Eastern Building
1449 Bardstown Rd., Suite 202
Louisville, Kentucky 40204
(502) 454-9211 (502) 454-4311 (MO)

Wendy's.
1210 HIGHWAY 70 SOUTHWEST
HICKORY, NC. 28602


REV.	DATE	DESCRIPTION




1/6/2020
SHEET NAME
**INTERIOR ELEVATIONS
DINING ROOM**

SHEET NUMBER
A7.1


NOTE: SEE SHEET A11 FOR ARTPACK SCHEDULE

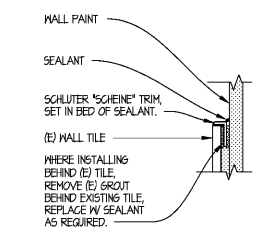


15 BATHROOM TRIM DETAIL
SCALE: 3" = 1'-0"

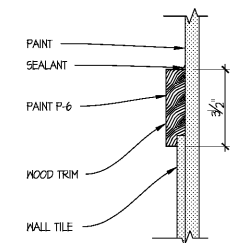


14 NEW TRIM DETAIL
SCALE: 3" = 1'-0"

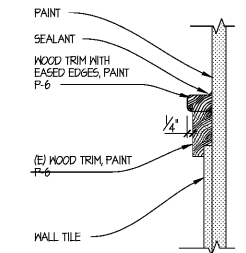


13 EXISTING TRIM DETAIL
SCALE: 3" = 1'-0"

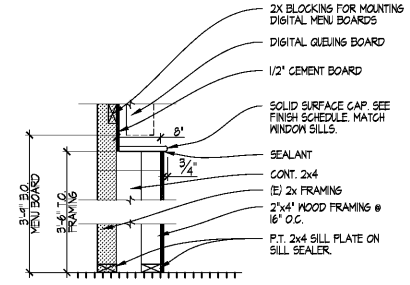


12 LOW WALL DETAIL
SCALE: 3/4" = 1'-0"

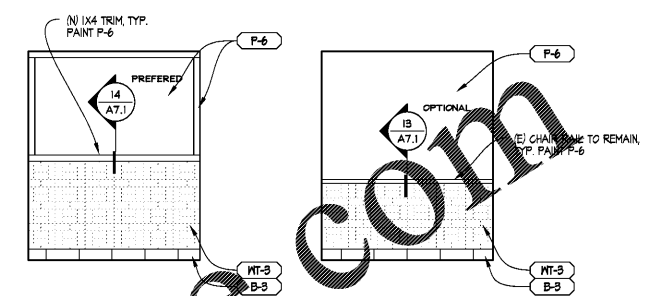


10 TYPICAL ELEVATIONS
SCALE: 1/4" = 1'-0"

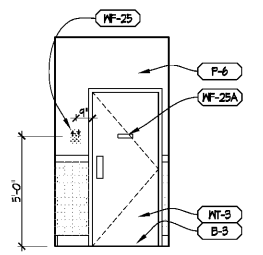


09A HALLWAY
SCALE: 1/4" = 1'-0"

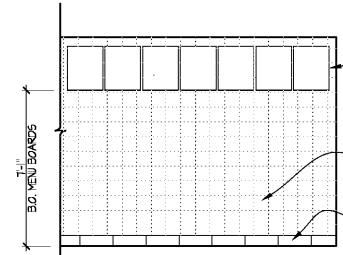


09 SERVING AREA
SCALE: 1/4" = 1'-0"

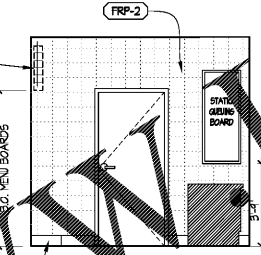


08 SERVING AREA
SCALE: 1/4" = 1'-0"

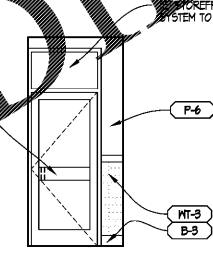


07 VESTIBULE
SCALE: 1/4" = 1'-0"

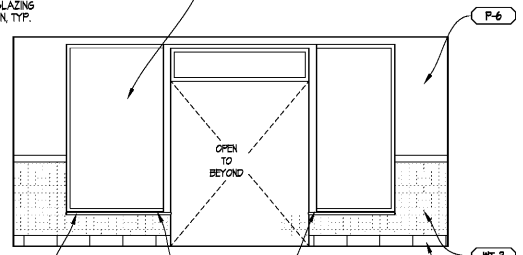


06 VESTIBULE
SCALE: 1/4" = 1'-0"

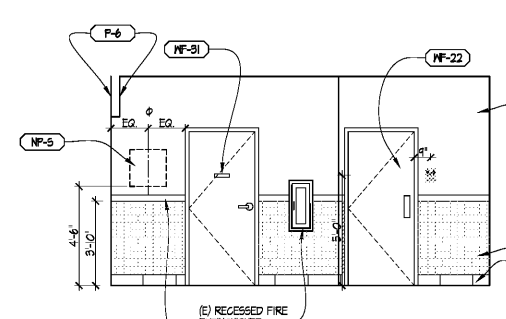


05 HALLWAY
SCALE: 1/4" = 1'-0"

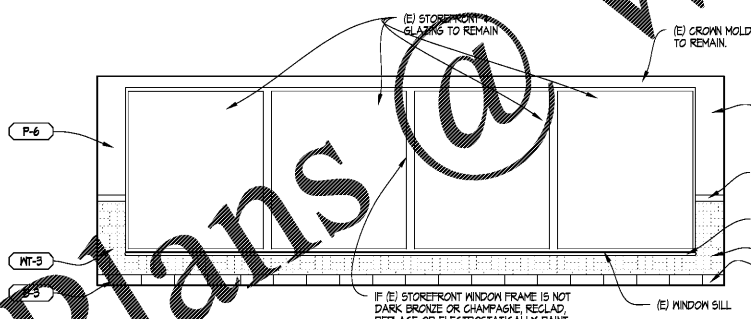


04 DINING ROOM
SCALE: 1/4" = 1'-0"

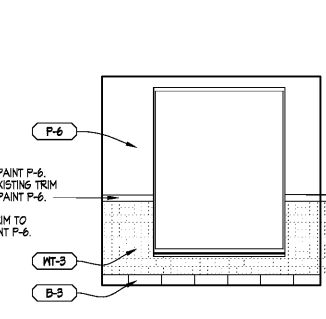

03 DINING ROOM
SCALE: 1/4" = 1'-0"

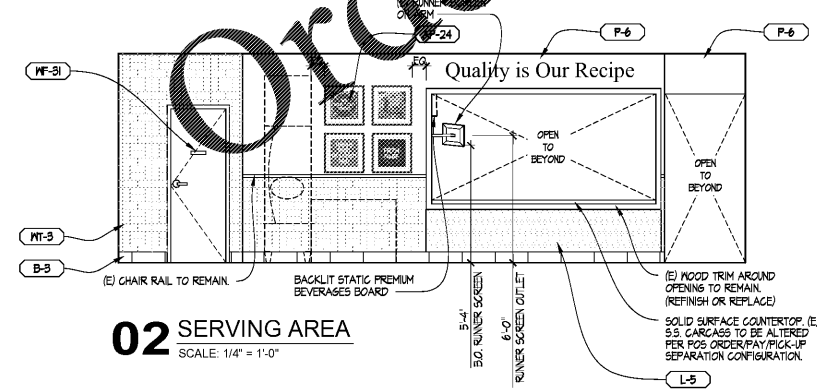

02 SERVING AREA
SCALE: 1/4" = 1'-0"

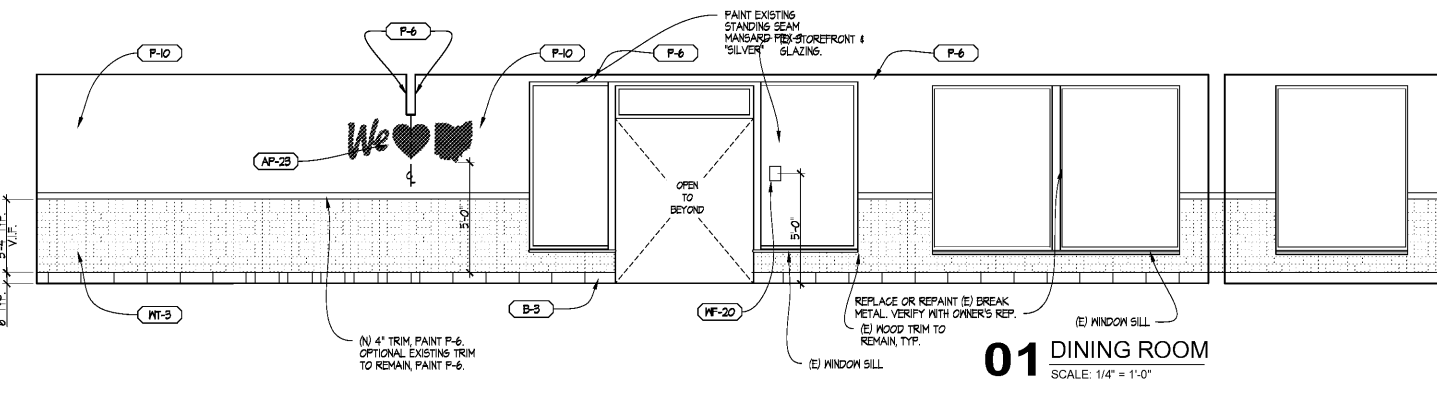

01 DINING ROOM
SCALE: 1/4" = 1'-0"

Order Plans @ www.wldline.com

1/2/2020 8:28 PM N:\Projects\2118-133 Wendy's-Hickory-NC\Drawings\shades\03_3076_A7_INTERIOR_ELEVATIONS.dwg KenB