


DEMOLITION NOTES


1. REMOVE WALLS AS SHOWN
2. REMOVE EXISTING DOORS AS SHOWN
3. REMOVE 2 WHITE CABINETS FROM UNDERNEATH TELLER COUNTER
4. MOVE EXISTING BLACK CABINETS TO LINE UP ADJACENT TO EACH TELLER OPENING
5. REMOVE SHELVING ALONG WALL AS SHOWN
6. REMOVE ALL EXISTING LOW VOLTAGE CABLING INCLUDING VOICE, DATA, CCTV, AND SECURITY
7. REMOVE EXISTING EXTERIOR DOUBLE STOREFRONT DOOR
8. REMOVE 2 OVENS AND SECTION OF CABINET AND PATCH, REWORK, AND PAINT EDGES TO MATCH
9. REMOVE EXISTING SECTION OF SHELVING
10. REMOVE ALL EXISTING PHONE/DATA CABLING, PUNCH DOWN BLOCKS, AND BACKBOARDS. PATCH AND PAINT WALL
11. MOVE DATA CONDUIT TO NEW LOCATION ON OTHER SIDE OF WALL
12. REMOVE VAULT DOOR
13. REMOVE ALL SAFE DEPOSIT BOXES
14. REMOVE STANDING SINGLE UNIT VAULT
15. REMOVE DRIVE THRU ATM AND ALL ACCESSORIES. BOLLARDS AND CLEARANCE BAR TO REMAIN
16. REMOVE COURIER BOX
17. REMOVE ALL EXISTING WALLPAPER ON ENTRY LEVEL
18. REMOVE PTAC UNIT AND COVER AND SEAL OPENING
19. FLIP DOOR SWING
20. REMOVE ALL FLOORING ON ENTRY LEVEL ONLY
21. CLEAN ALL CARPET ON LOWER LEVEL
22. STRIP AND WAX VCT FLOOR

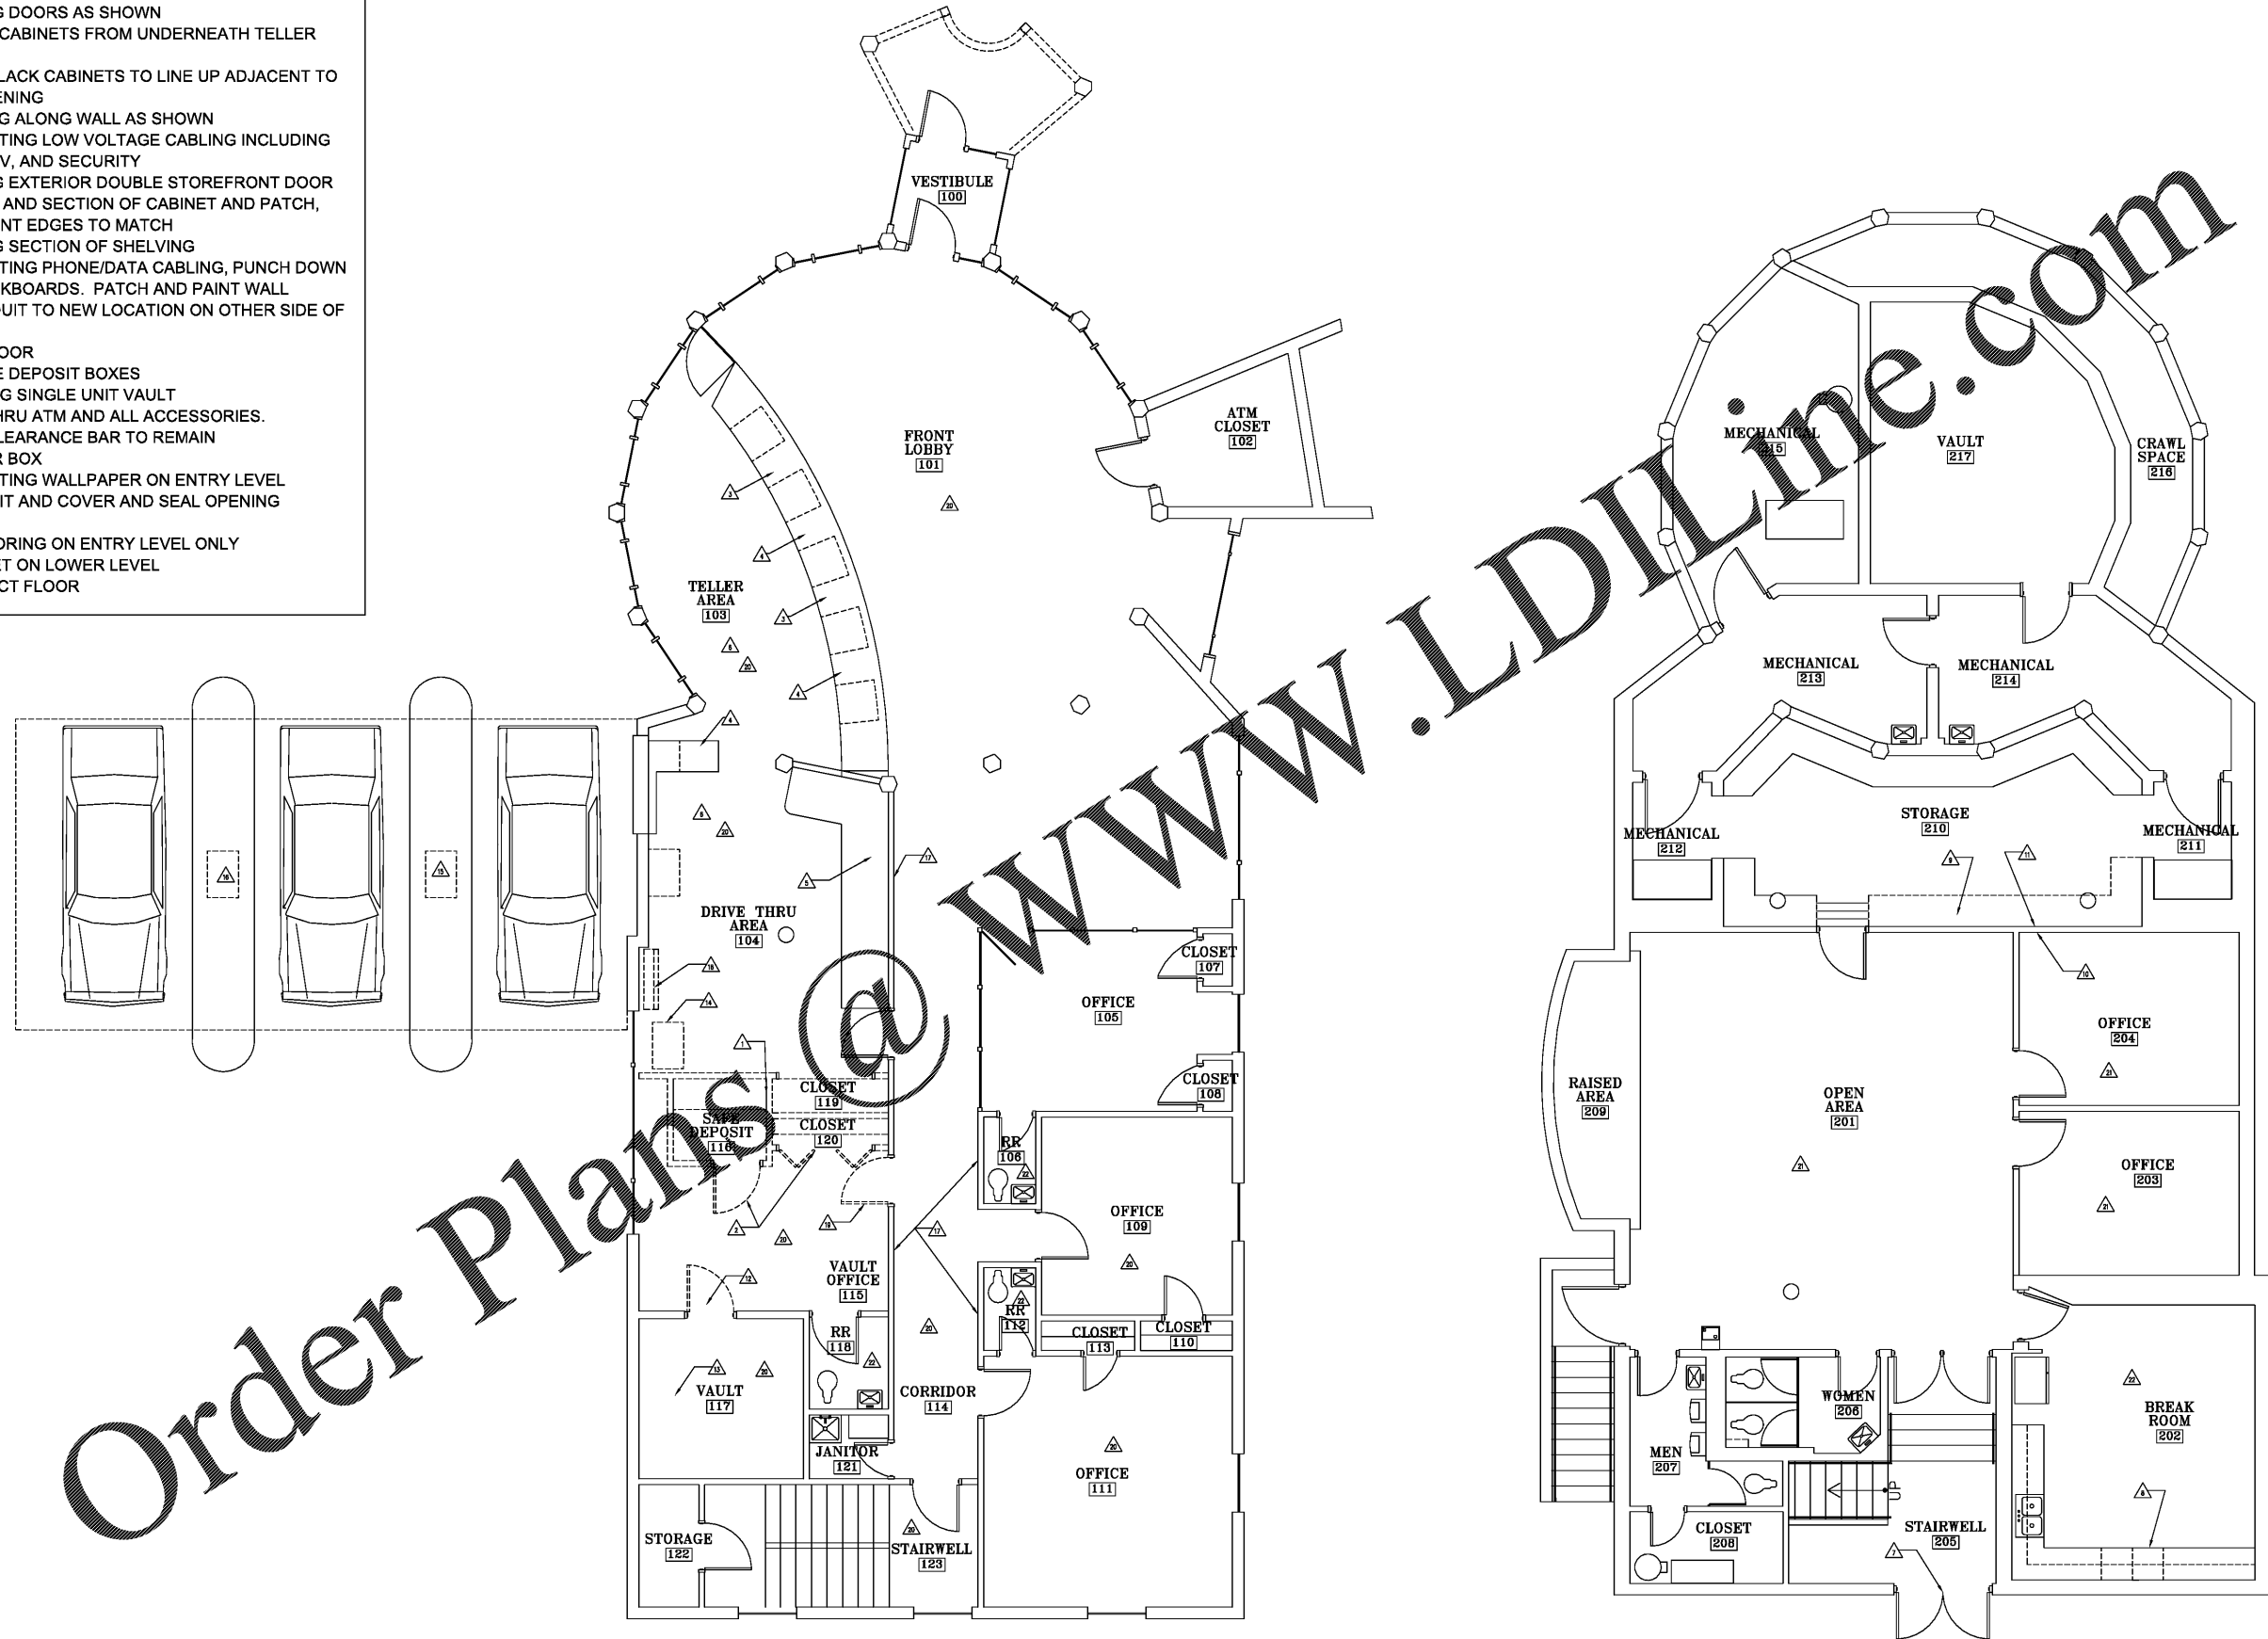

1 ENTRY LEVEL DEMOLITION PLAN
SCALE: 3/16" = 1'-0"

2 LOWER LEVEL DEMOLITION PLAN
SCALE: 3/16" = 1'-0"

IGARASHI
DESIGNS

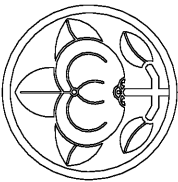

Designer: Michael Igarashi - migarashi@gmail.com - 770-653-0666

issue date/revisions

architect's seal

project name
RWR Building
940 South Main St.
Conyers, GA 30012

sheet title
DEMOLITION PLAN

drawn by
MJAI
checked by
...
project no.
...
date
1-24-20

A0

sheet no.