




1 ENTRY LEVEL EXISTING LAYOUT
SCALE: 1/8" = 1'-0"

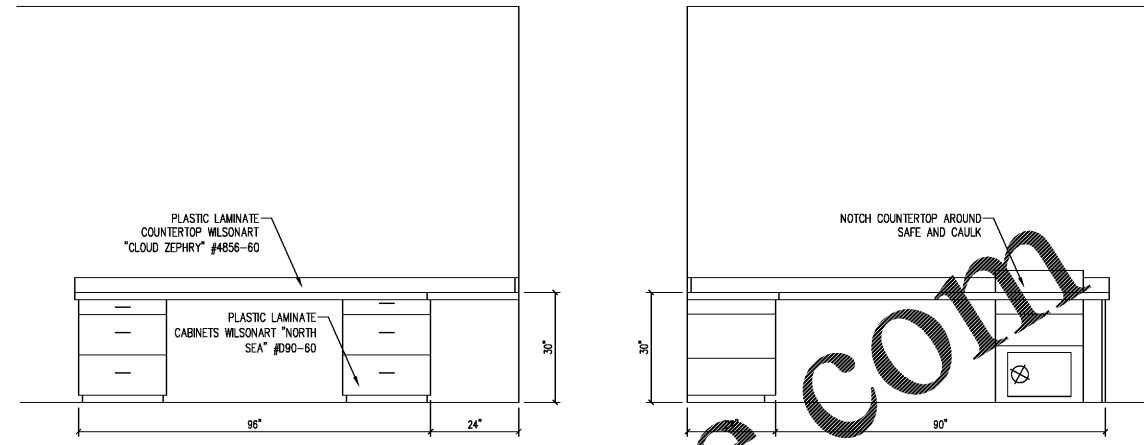


A CABINET DETAIL SCALE: 1/2" = 1'-0"

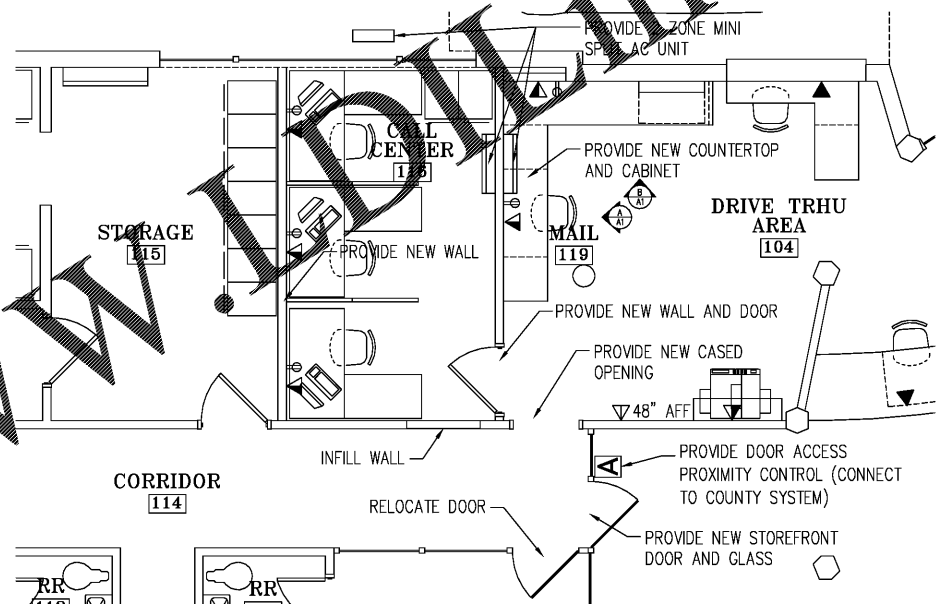

3 ENTRY LEVEL PROPOSED
SCALE: 1/4" = 1'-0"

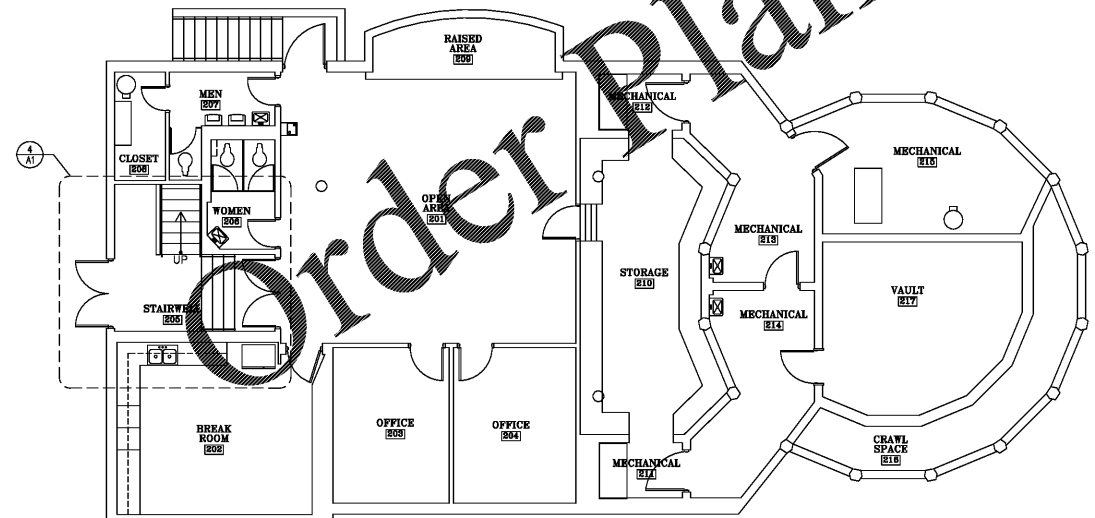

2 LOWER LEVEL EXISTING LAYOUT
SCALE: 1/8" = 1'-0"

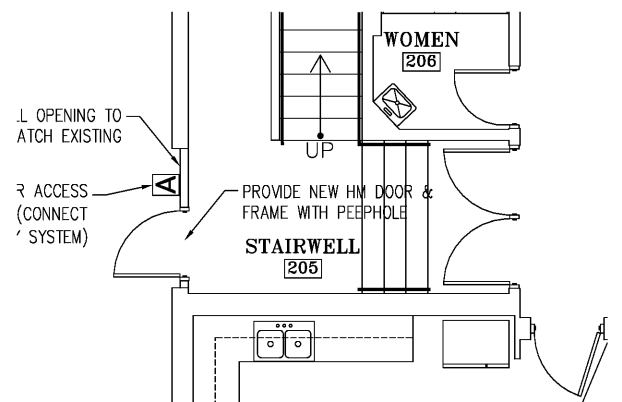

4 LOWER LEVEL PROPOSED
SCALE: 1/4" = 1'-0"

issue date/revisions

architect's seal

project name
RWR Building
940 South Main St.
Conyers, GA 30012

sheet title
PROPOSED PLAN

drawn by
MJAI
checked by
...
project no.
...
date
1-24-20

sheet no.
A1

Order Plans @ WWW.WWOnline.com