



LEGEND	
Ⓢ	CLOSED CIRCUIT SECURITY CAMERA
∇	CAT 6 SINGLE NETWORK DROP
∇	CAT 6 DOUBLE NETWORK DROP
∇	CAT 6 TRIPLE NETWORK DROP
A	ACCESS CARD SCANNER

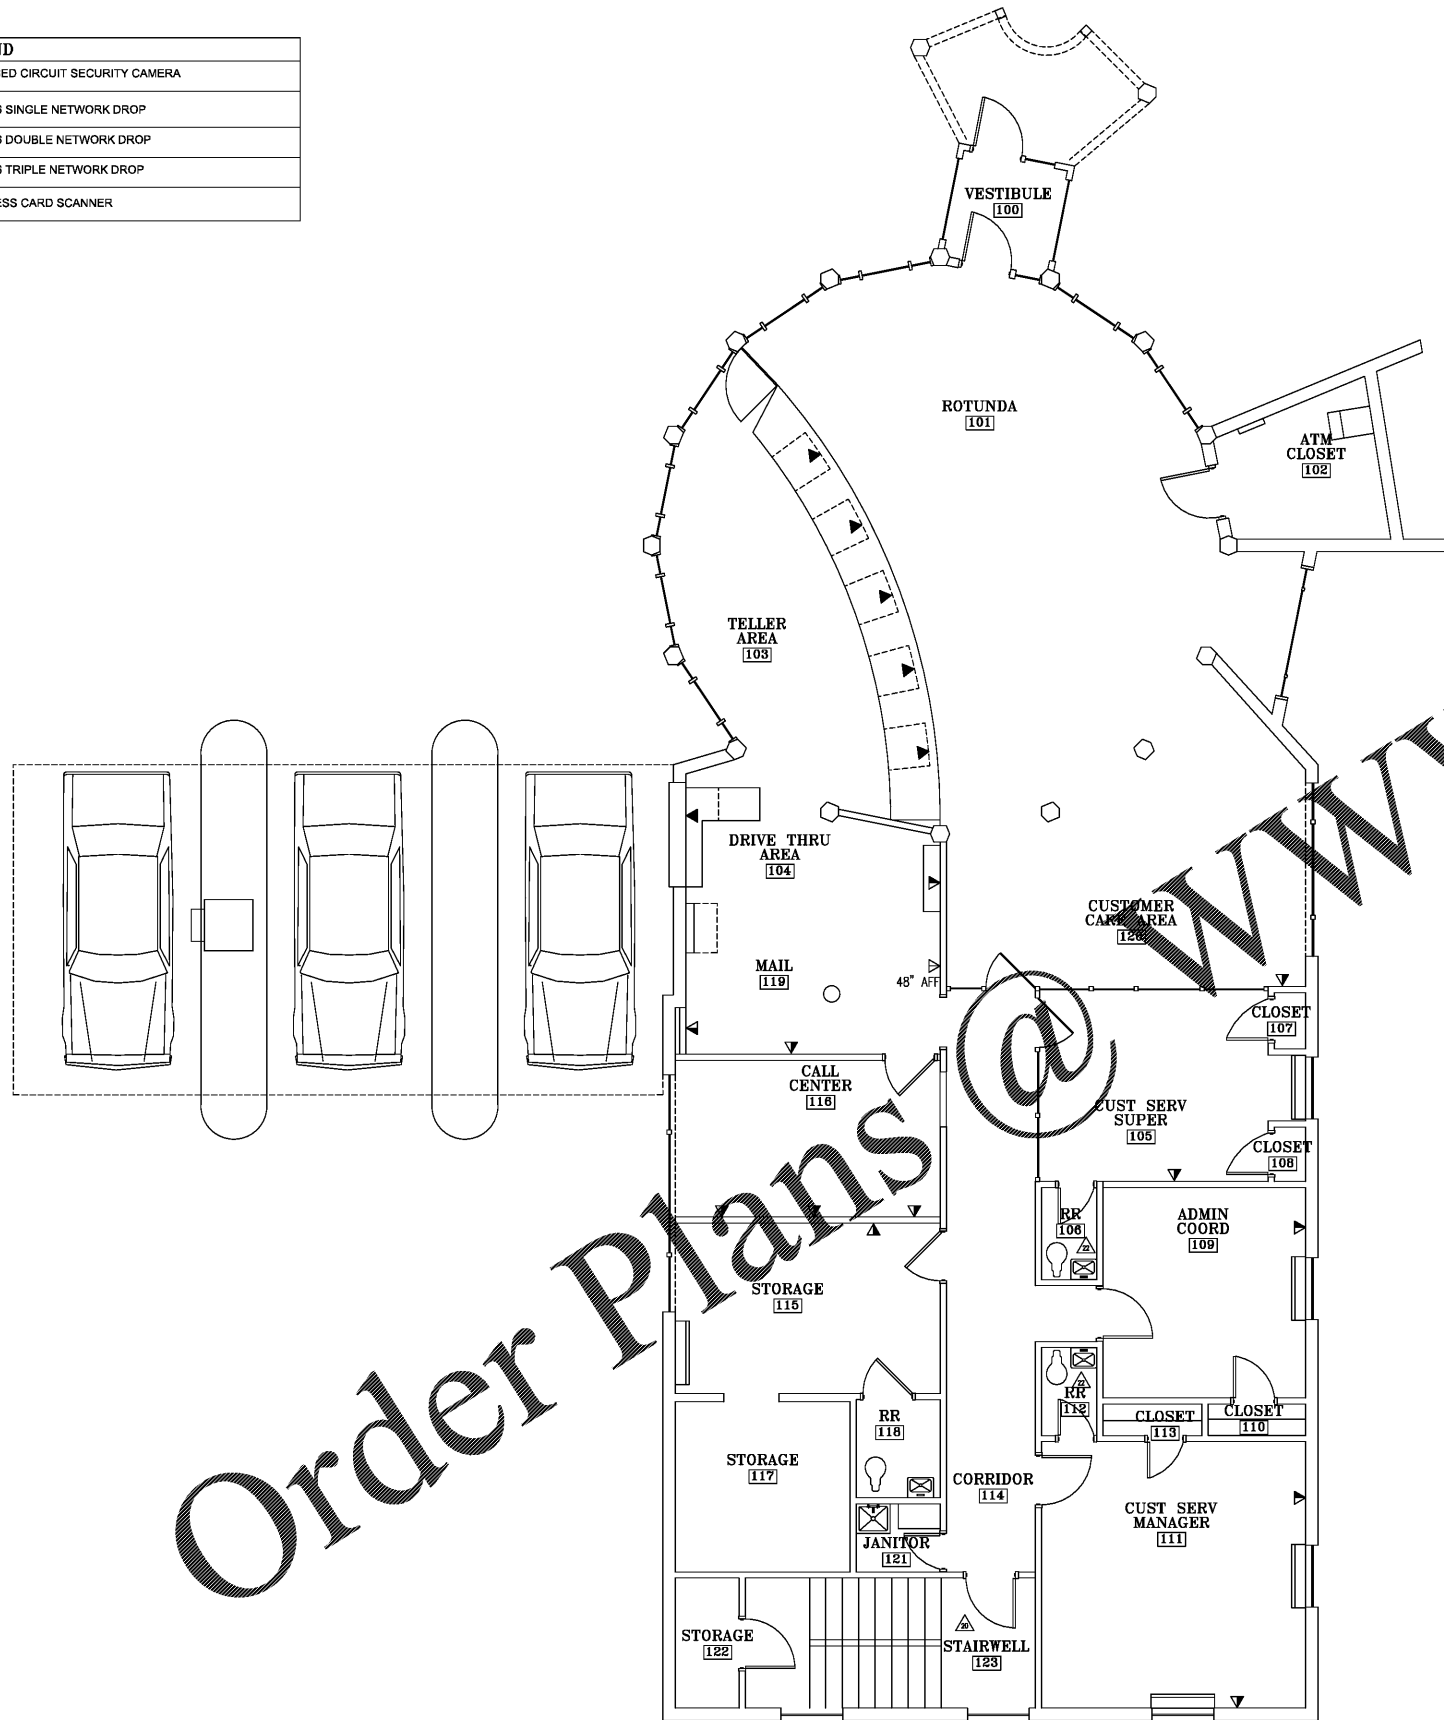

1 ENTRY LEVEL CONNECTIVITY PLAN
SCALE: 3/16" = 1'-0"

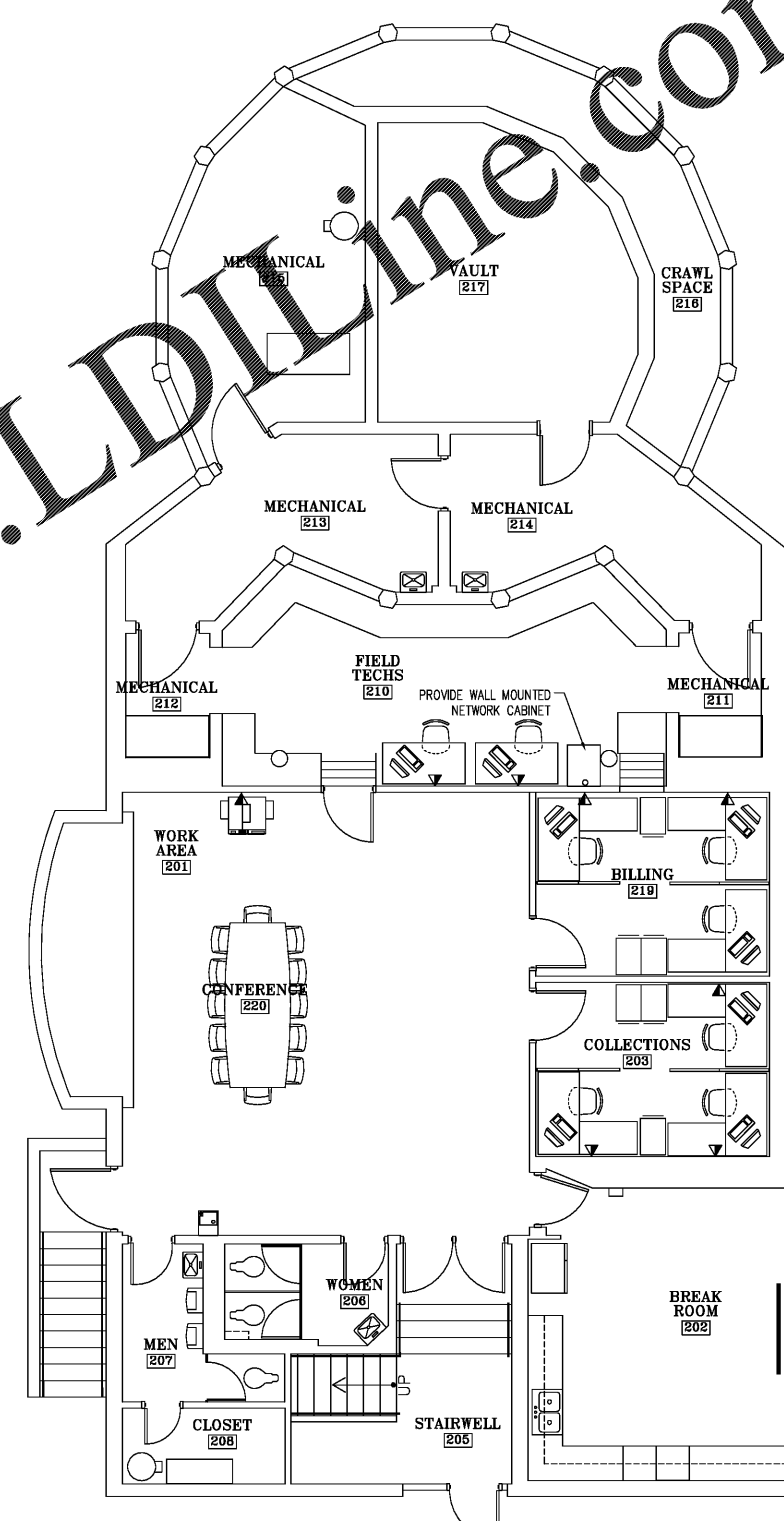

2 LOWER LEVEL CONNECTIVITY PLAN
SCALE: 3/16" = 1'-0"

WWW.LDLINE.COM

Order Plans @

issue date/revisions	
architect's seal	
project name RWR Building 940 South Main St. Conyers, GA 30012	
sheet title CONNECTIVITY PLAN	
drawn by MJAI checked by --- project no. --- date 1-24-20	A2
sheet no.	