




5 DETAIL AT DRIVE THRU AWNING
A-502 SCALE: 1 1/2" = 1'-0"

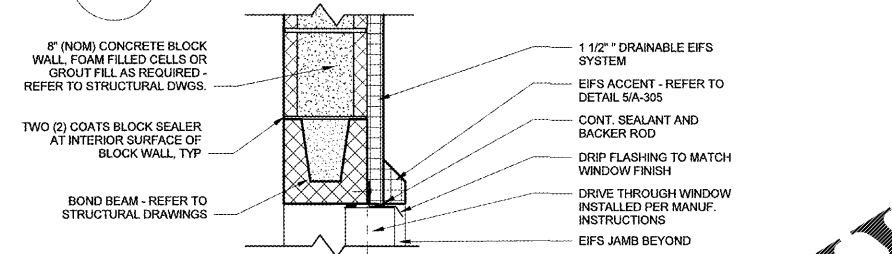

2 DETAIL AT SUITE B CANOPY
A-502 SCALE: 1 1/2" = 1'-0"

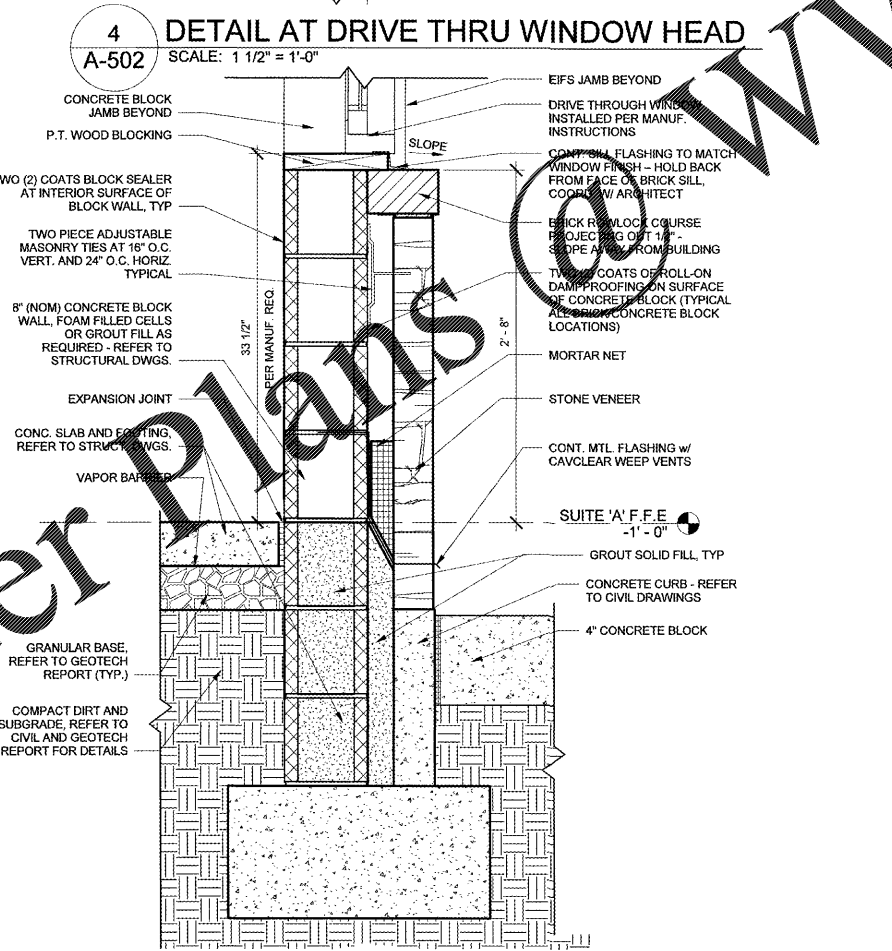


3 DETAIL AT DRIVE THRU WINDOW SILL
A-502 SCALE: 1 1/2" = 1'-0"

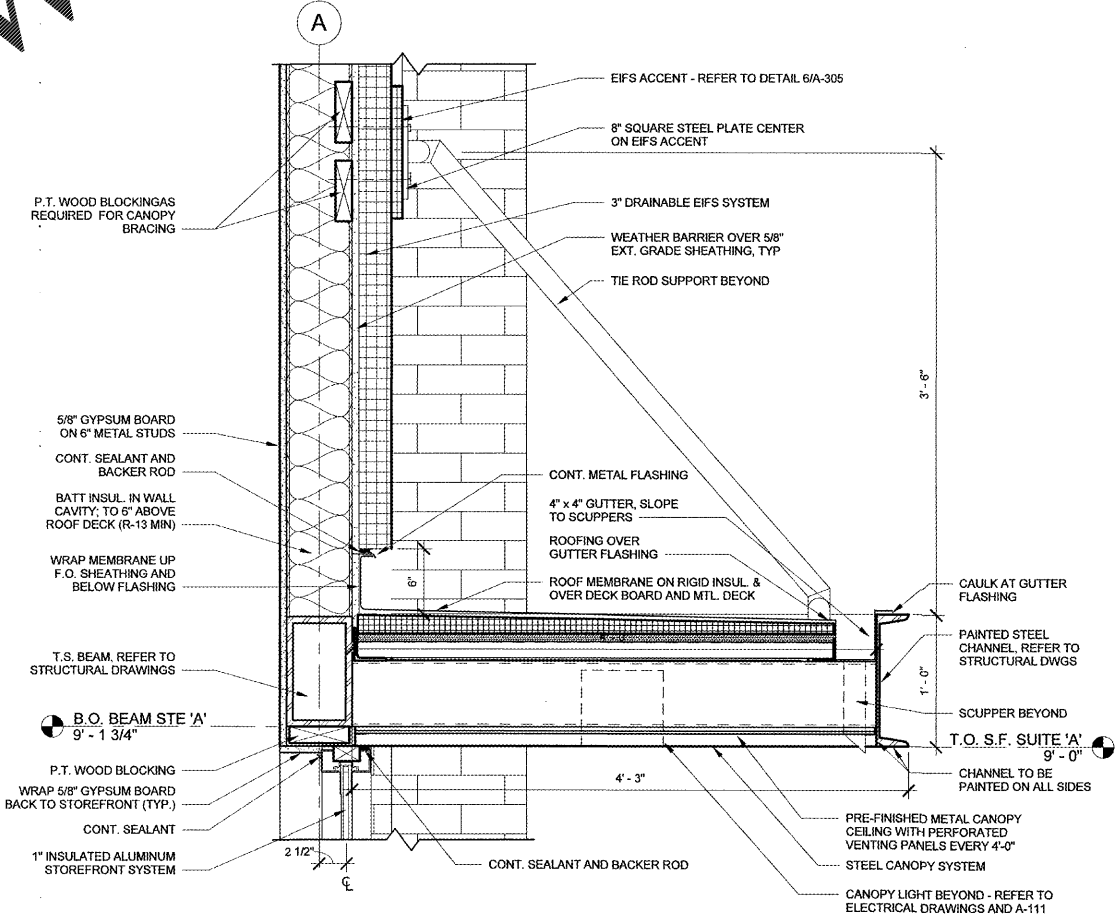

1 DETAIL AT SUITE A CANOPY
A-502 SCALE: 1 1/2" = 1'-0"

THIS DRAWING IS THE PROPERTY OF MAXDESIGN GROUP AND IS NOT TO BE REPRODUCED IN WHOLE OR IN PART. IT IS NOT TO BE USED ON ANOTHER PROJECT AND SHALL BE RETURNED UPON REQUEST.

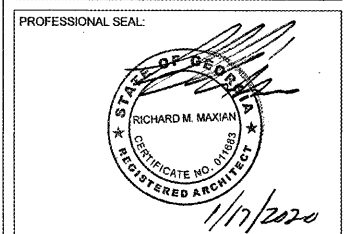

PROJECT TITLE:
BUTLER CREEK RETAIL BUILDING

ACWORTH, GEORGIA

PROJECT INFO:
3330 COBB PARKWAY NW
ACWORTH, GA 30144

PRINT RECORD

Description	Date
ISSUED FOR PERMIT	01/17/2020

REVISION

No.	Description	Date

SECTION DETAILS

Project number: D19-127
Date: 01/17/2020
Drawn by: DKA
Checked by: RMM

A-502
Scale: 1 1/2" = 1'-0"

ISSUED FOR CONSTRUCTION

Order Plans

WWW.IDLINE.COM