



4 WINDOW TYPE 'D'  
A-602 SCALE: 1/2" = 1'-0"

3 WINDOW TYPE 'C'  
A-602 SCALE: 1/2" = 1'-0"

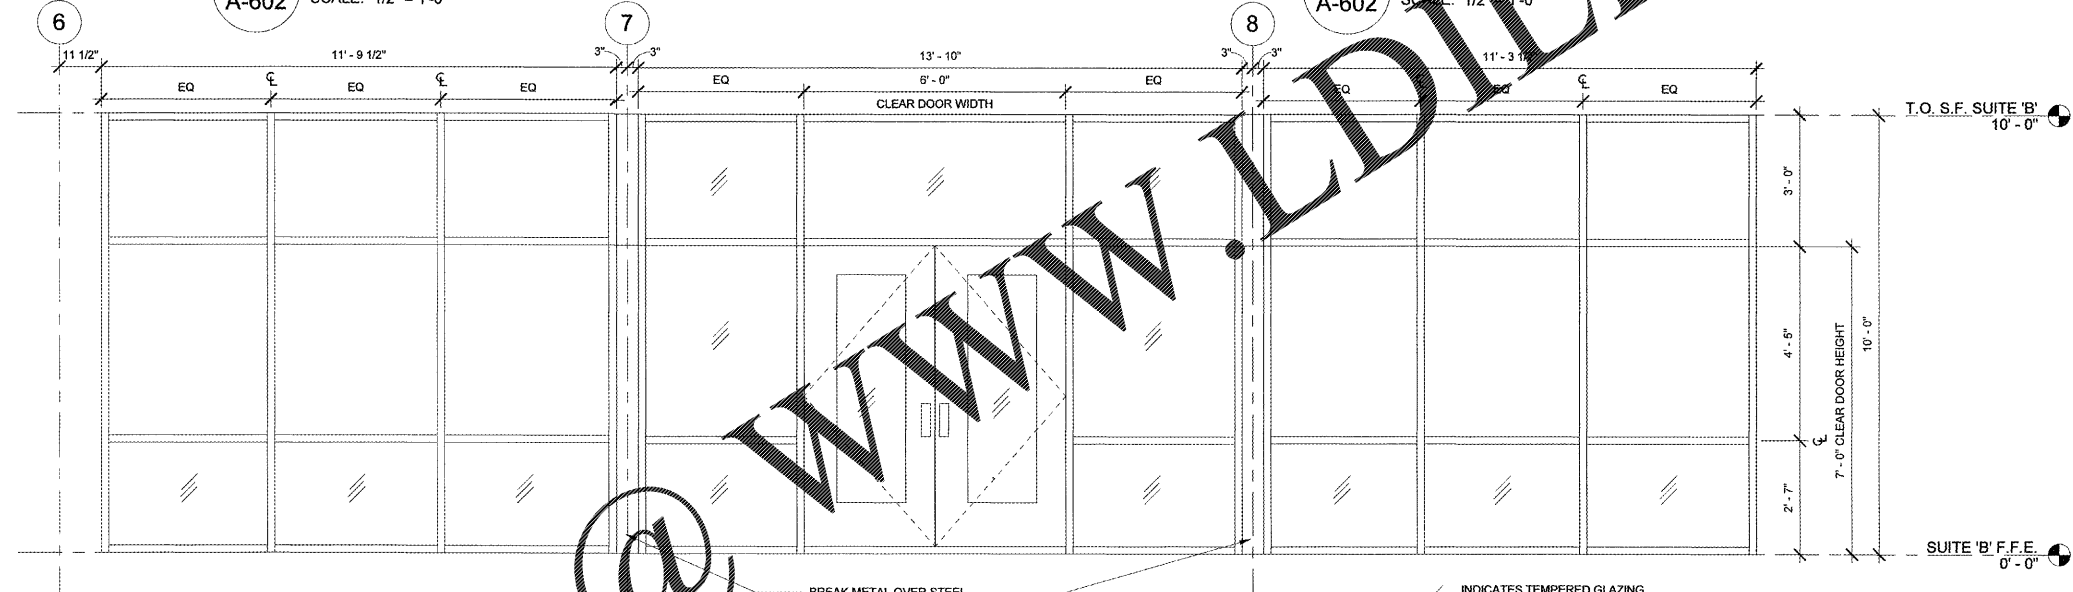

2 SUITE B STOREFRONT  
A-602 SCALE: 1/2" = 1'-0"

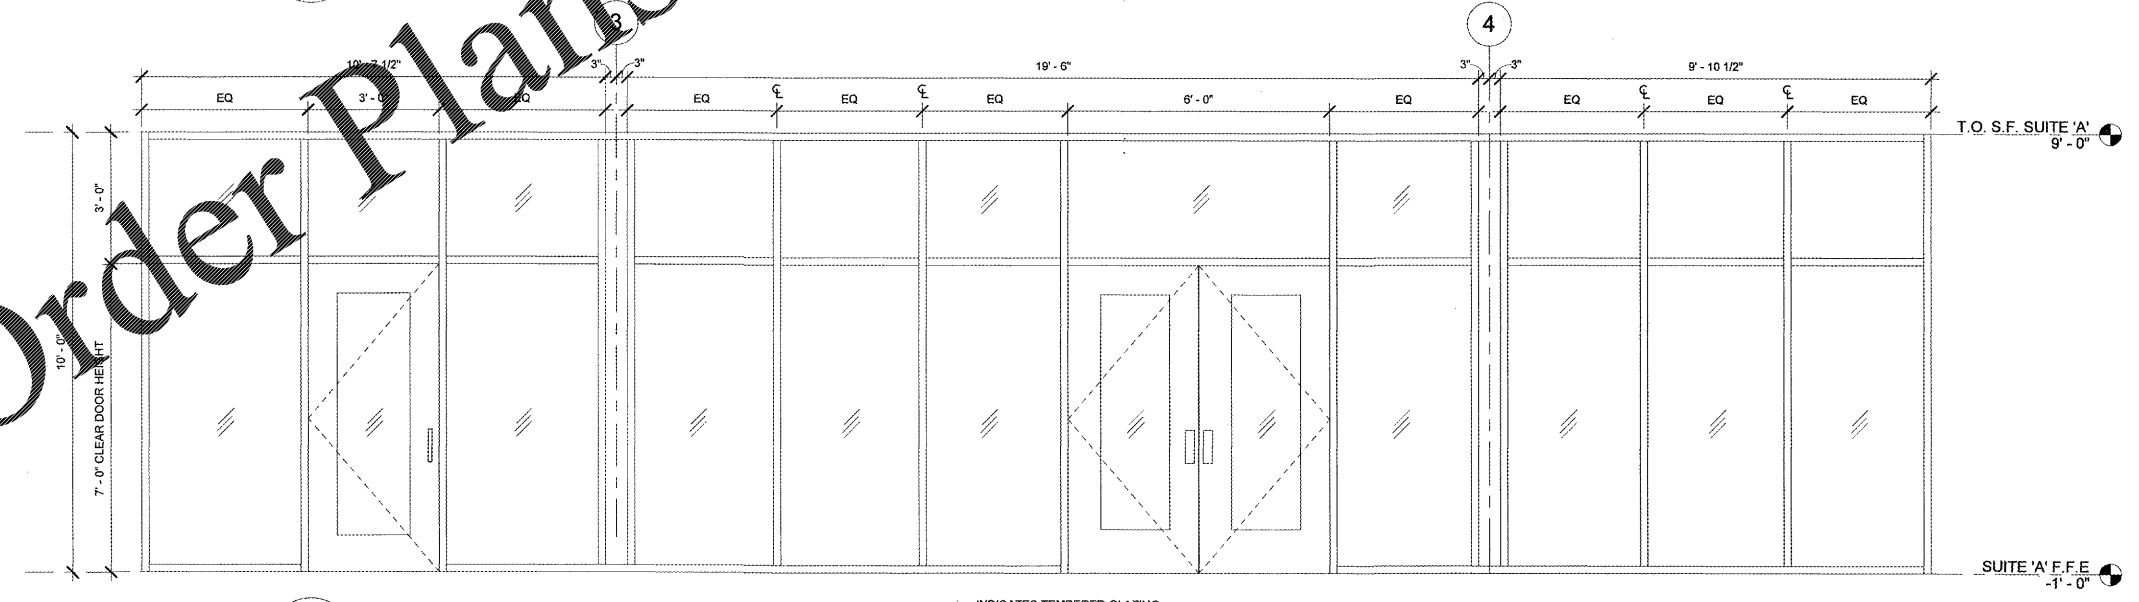


1 SUITE A STOREFRONT  
A-602 SCALE: 1/2" = 1'-0"

Order Plans @

WWW.LDLINE.COM

THIS DRAWING IS THE PROPERTY OF MAXDESIGN GROUP, AND IS NOT TO BE REPRODUCED IN WHOLE OR IN PART. IT IS NOT TO BE USED ON ANOTHER PROJECT AND SHALL BE RETURNED UPON REQUEST.

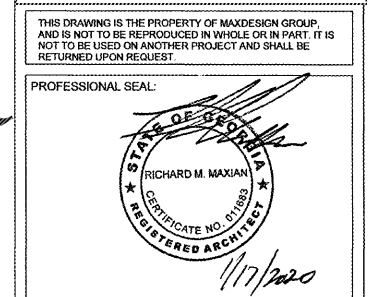

PROJECT TITLE:  
**BUTLER CREEK  
RETAIL  
BUILDING**  
  
ACWORTH, GEORGIA

PROJECT INFO:  
3330 COBB PARKWAY NW  
ACWORTH, GA 30144

Description	Date
ISSUED FOR PERMIT	01/17/2020

REVISION		
No.	Description	Date

**WINDOW TYPES**

Project number: D19-127  
Date: 01/17/2020  
Drawn by: DKA  
Checked by: RMM

**A-602**

Scale: 1/2" = 1'-0"

ISSUED FOR CONSTRUCTION