

JACK L. BELL, PE
 2875 Abbottwell Drive
 Alpharetta, GA 30022
 Ph: (404) 486-6672
 jlb@jbellpe.com

THIS DRAWING IS THE PROPERTY OF MAXDESIGN GROUP AND IS NOT TO BE REPRODUCED IN WHOLE OR IN PART. IT IS NOT TO BE USED ON ANOTHER PROJECT AND SHALL BE RETURNED UPON REQUEST.

PROFESSIONAL SEAL:



PROJECT TITLE:

**BUTLER CREEK
 RETAIL
 BUILDING**

ACWORTH, GEORGIA

PROJECT INFO:

3330 COBB PARKWAY NW
 ACWORTH, GA 30144

PRINT RECORD

Description	Date
ISSUED FOR PERMIT	01.17.20

REVISION

No.	Description	Date


FRAMING DETAILS

Project number: D19-127
 Date: 12/18/2019
 Drawn by: JLB
 Checked by: RM

S-403

Scale: As indicated

ISSUED FOR CONSTRUCTION

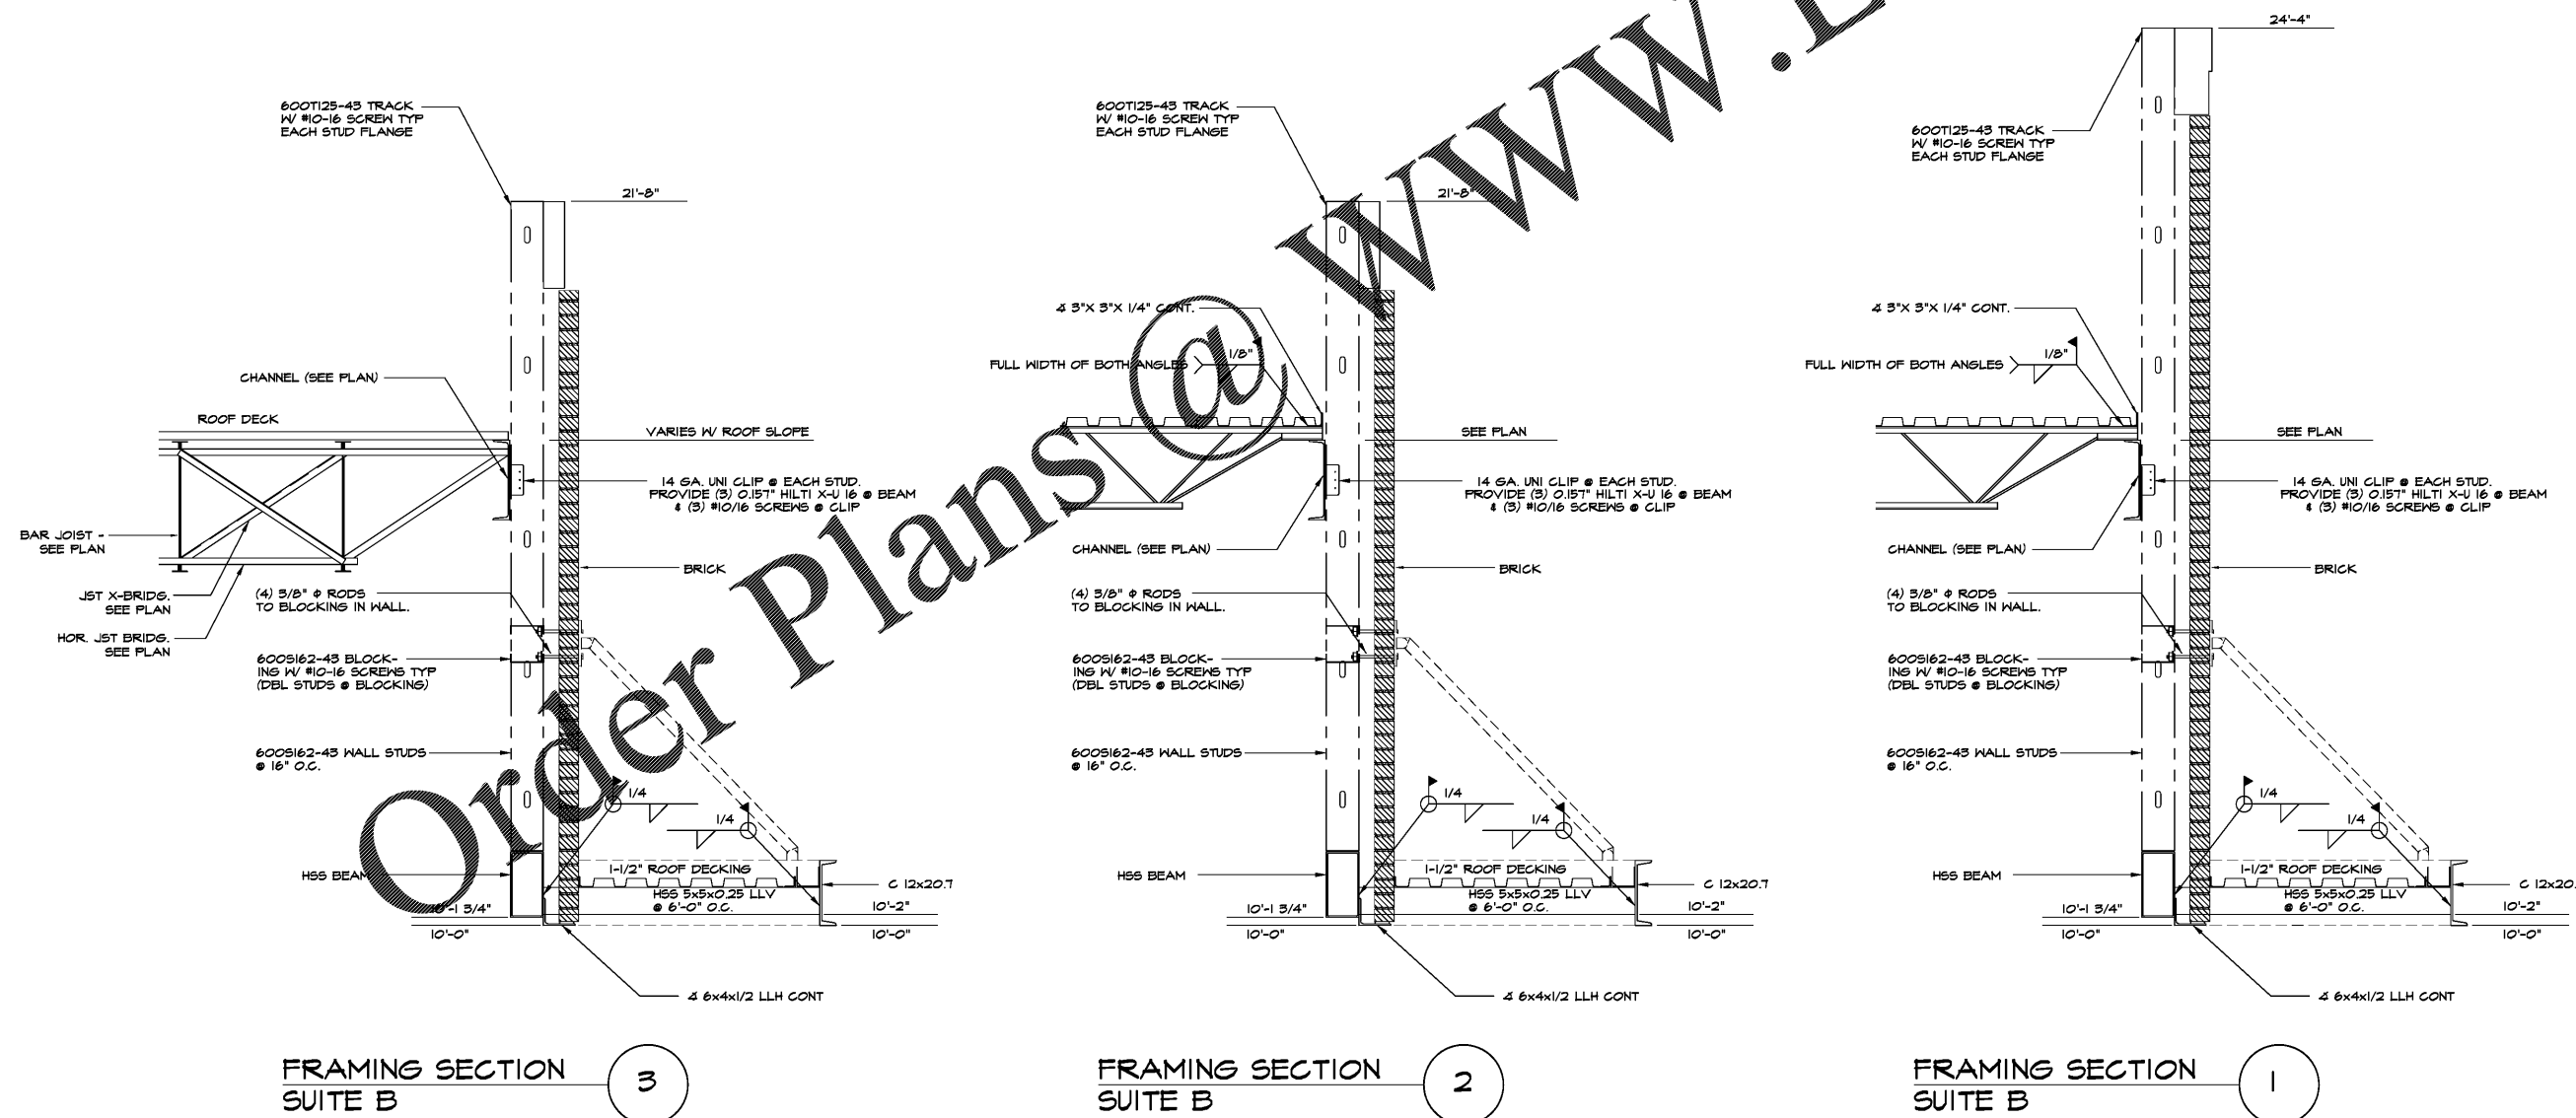

FRAMING SECTION SUITE B **3**

FRAMING SECTION SUITE B **2**

FRAMING SECTION SUITE B **1**

WWW.LDILine.com

Order Plans @