





**COOPER CARRY**  
THE CENTER FOR CONNECTIVE ARCHITECTURE

191 Peachtree Street NE  
Suite 2400  
Atlanta, GA 30303-1770  
(404) 237-2000  
coopercarry.com

©2020 COOPER CARRY

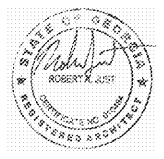

ISSUANCES		
No.	Drawing Issue Description	Date
A	GOODE PRELIMINARY SUBMITTAL	20180731
B	DESIGN DEVELOPMENT	20191016
C	CHECK SET	20191022
D	FINAL APPROVAL	20200108
E	ISSUED FOR BIDD	20200203

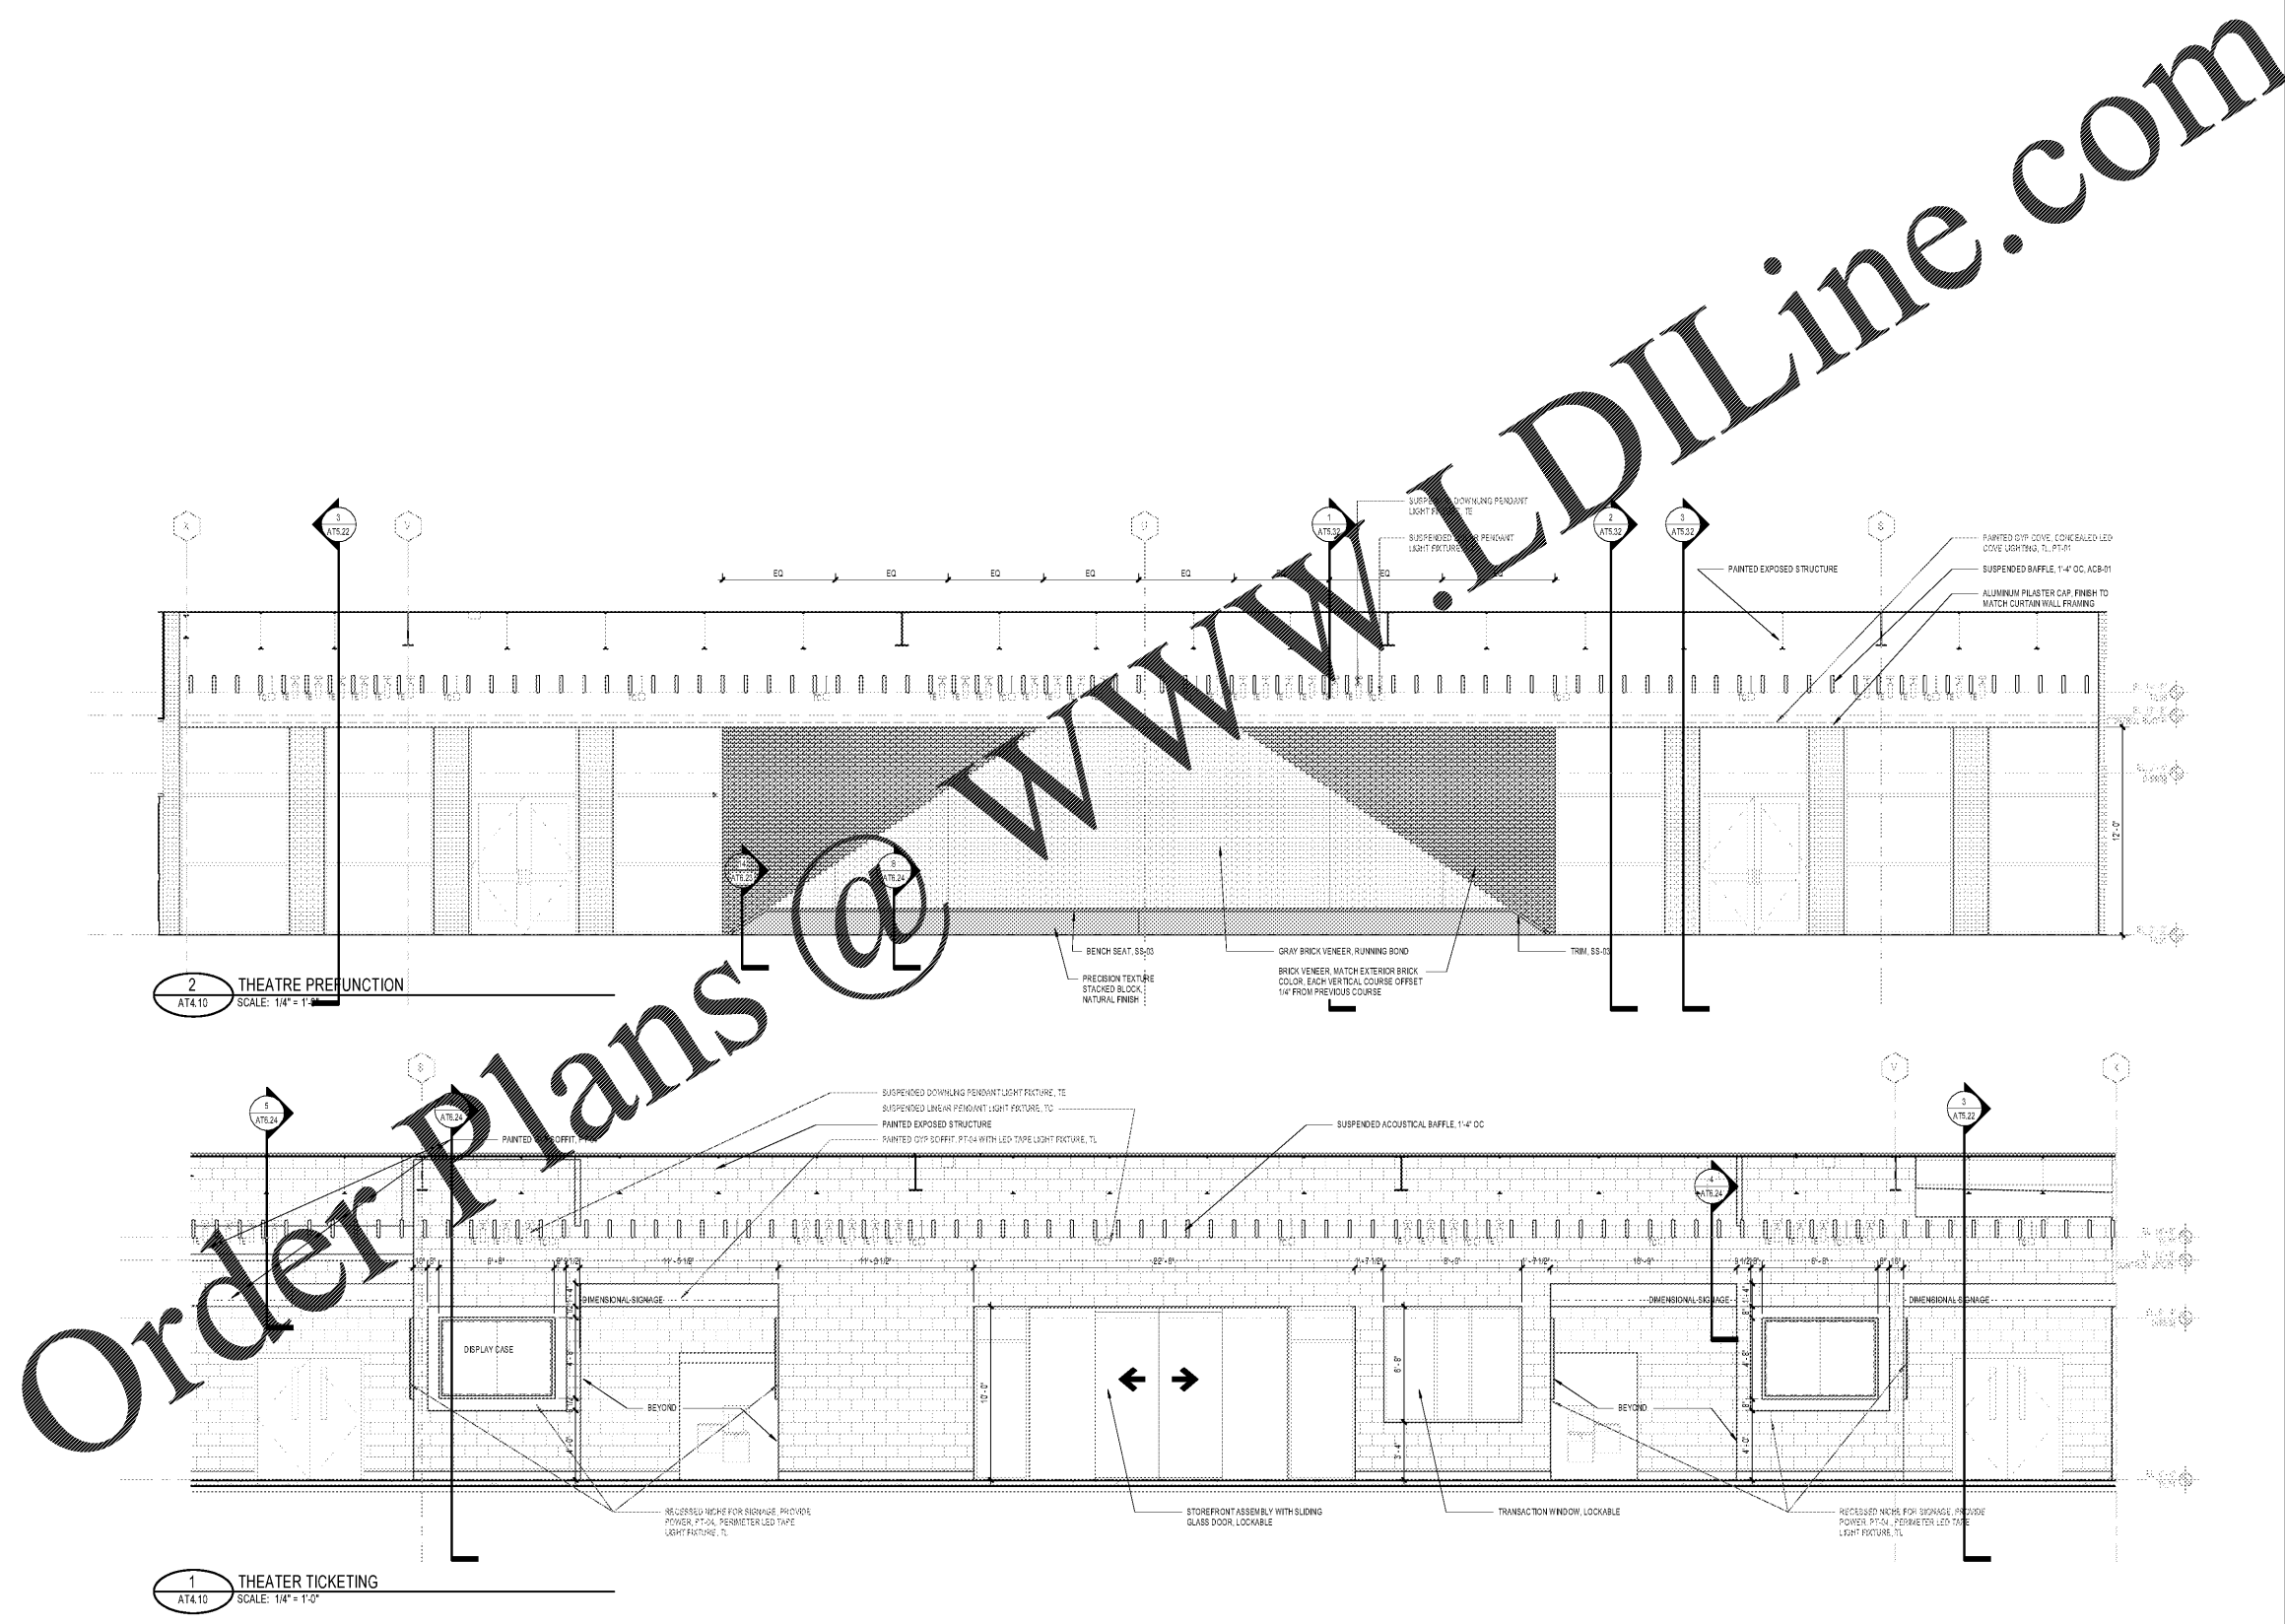

**2 THEATRE PREFUNCTION**  
AT4.10 SCALE: 1/4" = 1'-0"

**1 THEATRE TICKETING**  
AT4.10 SCALE: 1/4" = 1'-0"

Order Plans @ www.LDILine.com

PROJECT NUMBER: 20180202 PROJECT NAME: PEBBLEBROOK HS B007 - MAGNET THEATER  
SHEET NUMBER: AT4.10 - INTERIOR ELEVATIONS  
M:\2018\20180000\07-drawings\04-7-1 rev\Users\20180008\_Pebblebrook B007\_Theater\_2019\_Nunes\02178.rvt  
1/30/2020 3:35:32 PM

PEBBLEBROOK HS B007 -  
MAGNET THEATER  
DOE Facility Code 4066  
FTE = 2787  
IU = 143  
991 OLD ALABAMA ROAD  
MABLETON, GA 30126  
COBB COUNTY SCHOOL DISTRICT  
INTERIOR ELEVATIONS

ROBERT A. JUST 20180208  
Principal/Owner  
SOPHIA TARKHAN 02/03/20  
Project Manager  
MARC NUNES  
Project Architect  
MATTHEW PARKS  
Staff Architect

AT4.10

ISSUED FOR CONSTRUCTION