



DETAIL OF ACMT SEISMIC CLIP

NON LOAD BEARING INTERIOR PARTITION/  
LAY IN CEILING DETAIL

SCALE: 1/2" = 1'-0"

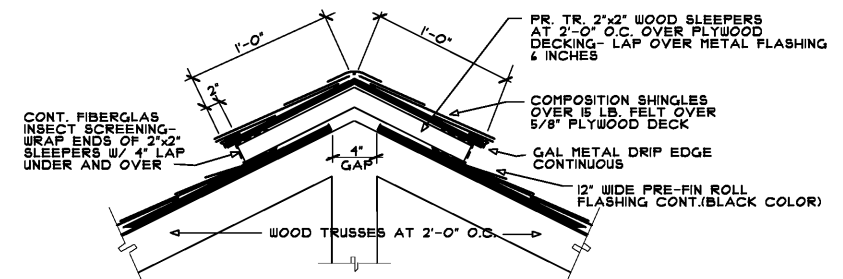


3 RIDGE VENT DETAIL  
A4 SCALE: 1 1/2" = 1'-0"

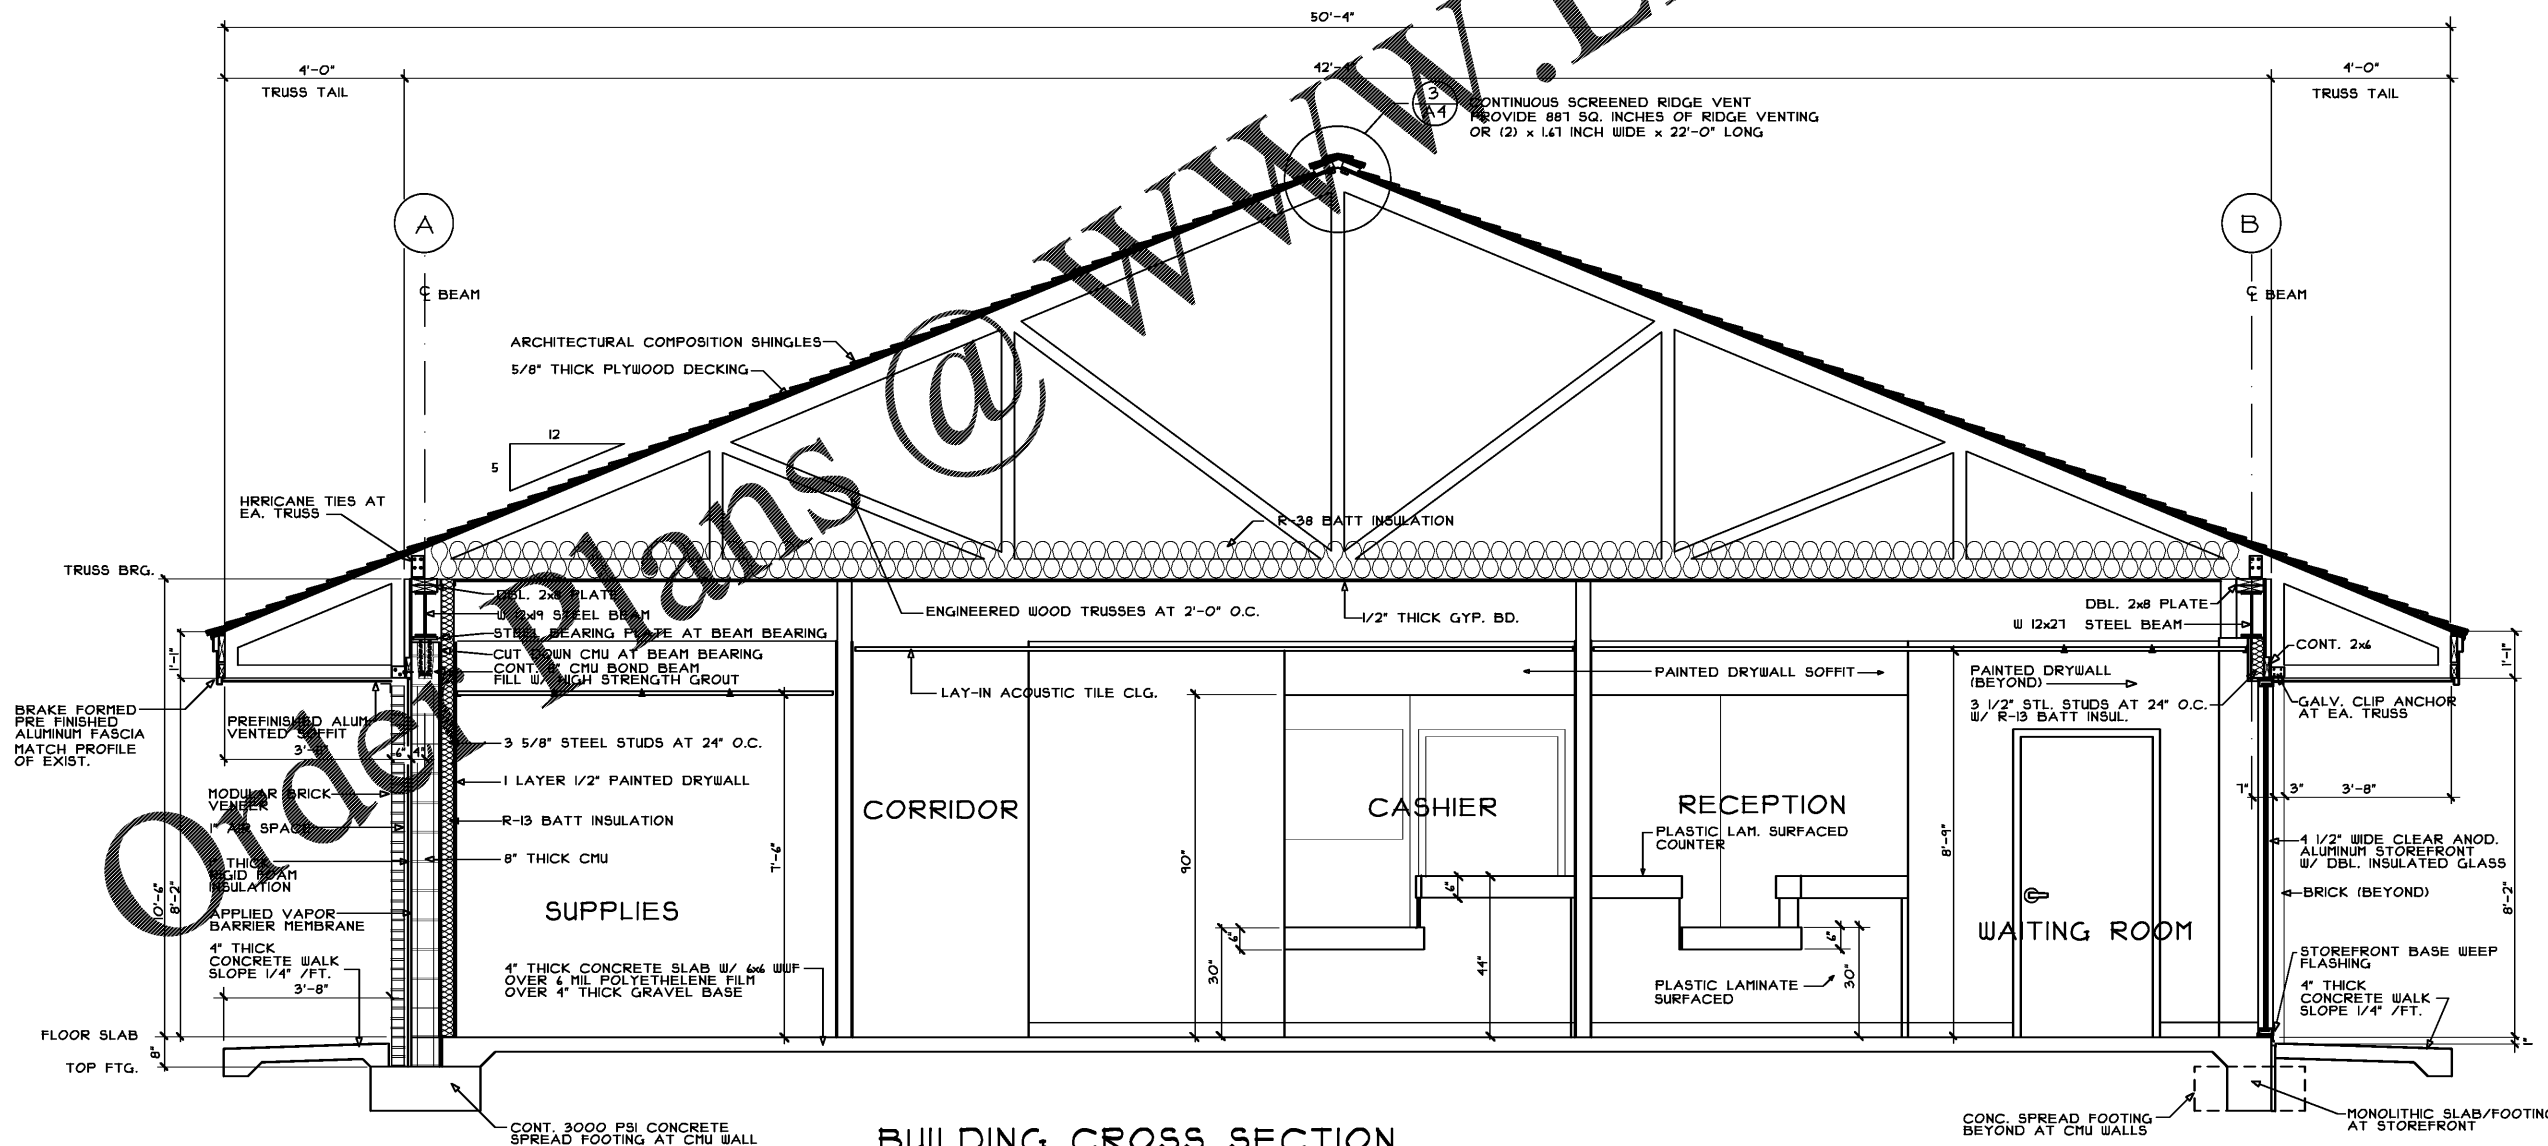

BUILDING CROSS SECTION

SCALE: 1/2" = 1'-0"

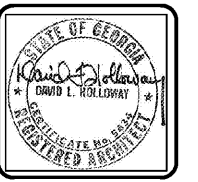

DAVID L. HOLLOWAY & ASSOCIATES  
ARCHITECT  
1963 WINDCREST DRIVE  
LILBURN, GA. 30149-0654

NO.	REVISION	BY	DATE
1		DH	

MEDICAL OFFICE LEASE SPACE BUILDING  
FOR  
CRESCENT MEDICAL CENTRE, LLC  
AT  
CRESCENT MEDICAL CENTER  
1404 MONTREAL ROAD  
TUCKER, GEORGIA

DRAWN :	CHECKED :
DLH	DLH
DATE :	
SCALE : AS NOTED	
JOB NO. :	
SHEET	
A4	
JANUARY 21, 2020	

RELEASED FOR CONSTRUCTION

RELEASED FOR CONSTRUCTION