





Order Plans @ www.dlhw.com


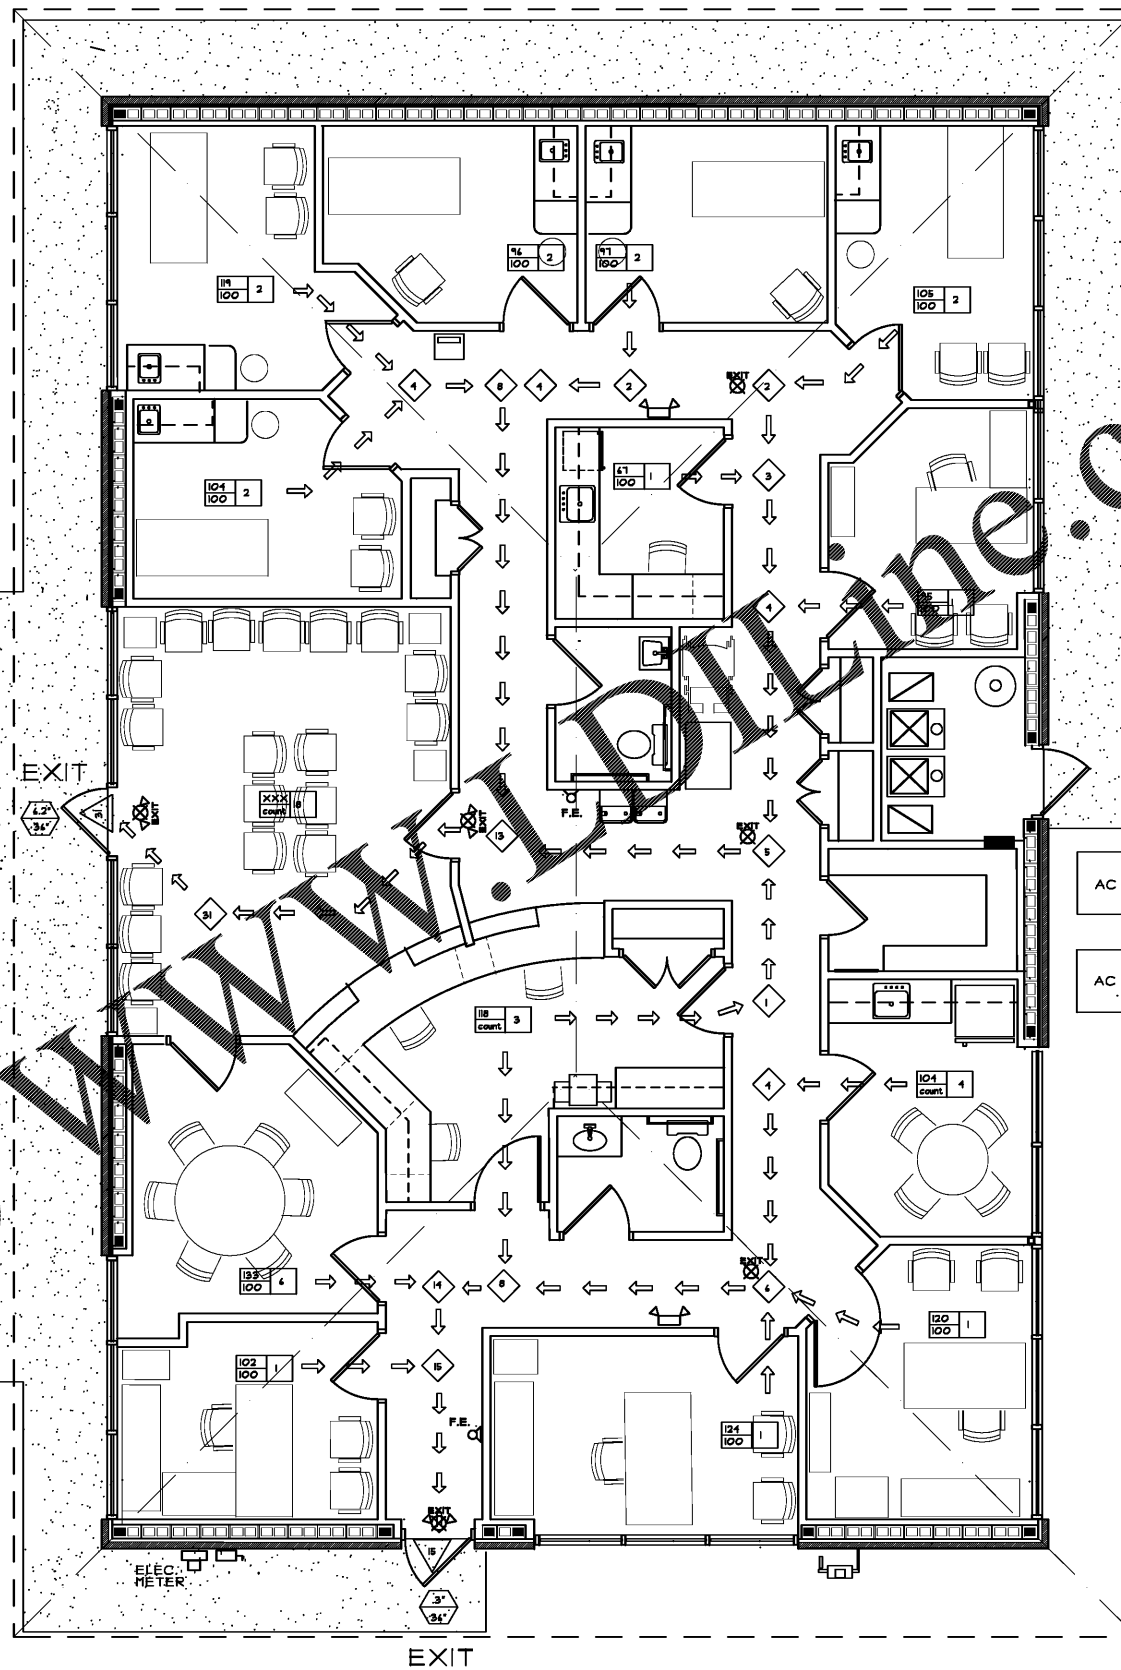


-  DIRECTIONAL EXIT LIGHT
-  EXIT LIGHT w/ EMERGENCY LIGHTING
-  EMERGENCY LIGHTING w/ BATTERY BACKUP

FIRE EGRESS PLAN

SCALE: 1/4" = 1'-0"

F.E.  WALL MOUNTED PORTABLE FIRE EXTINGUISHER HANDLE AT 48" A.F.F.

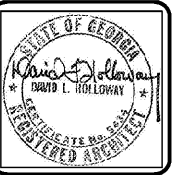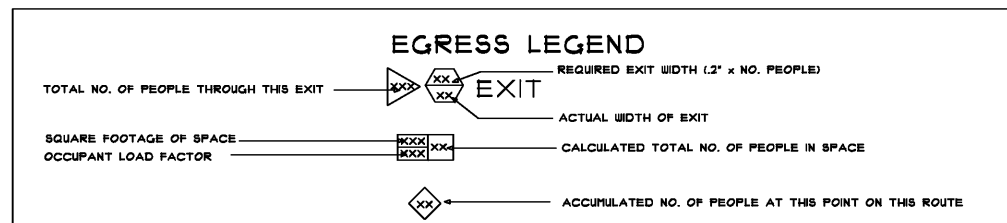

DAVID L. HOLLOWAY & ASSOCIATES
ARCHITECT
1863 WINDCREST DRIVE LEBURN, GA. 30158-6654

NO.	REVISION	BY	DATE
1		DLH	

MEDICAL OFFICE LEASE SPACE BUILDING
FOR
CRESCENT MEDICAL CENTRE, LLC
AT
CRESCENT MEDICAL CENTER
1404 MONTREAL ROAD
TUCKER, GEORGIA

DRAWN : DLH	CHECKED : DLH
DATE :	
SCALE : AS NOTED	
JOB NO. :	
SHEET	
A6	
JANUARY 21, 2020	

RELEASED FOR CONSTRUCTION