



1  
S1.1  
GABLE ROOF AREA  
1/8" = 1'-0"

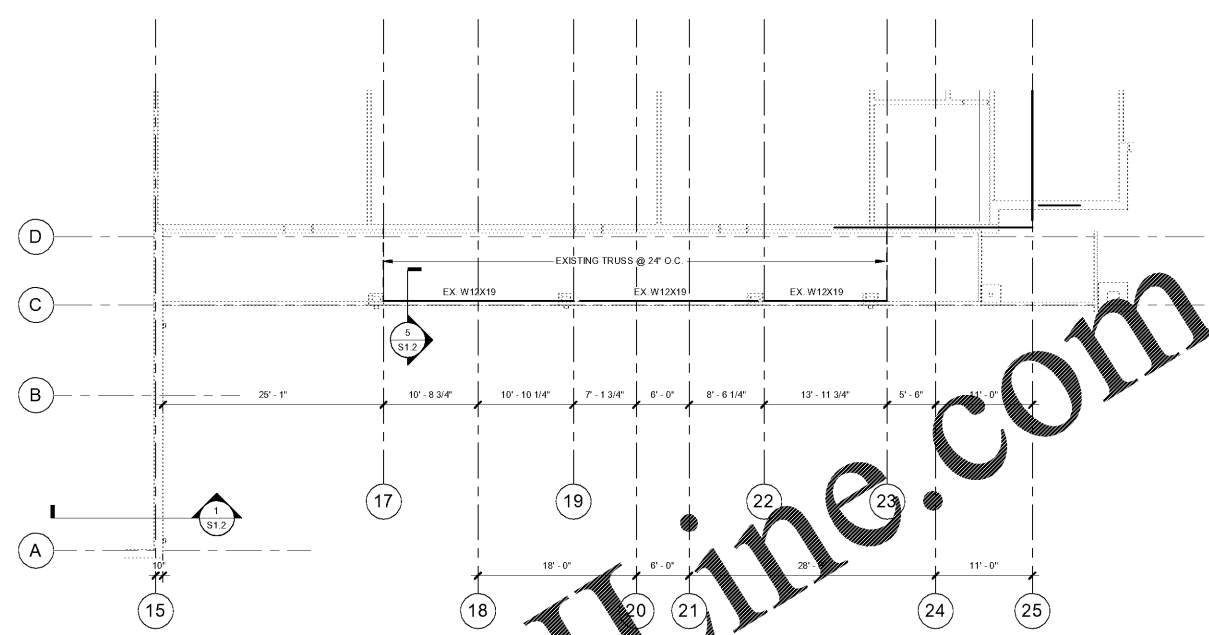


3  
S1.1  
CANOPY AREA 1  
1/8" = 1'-0"

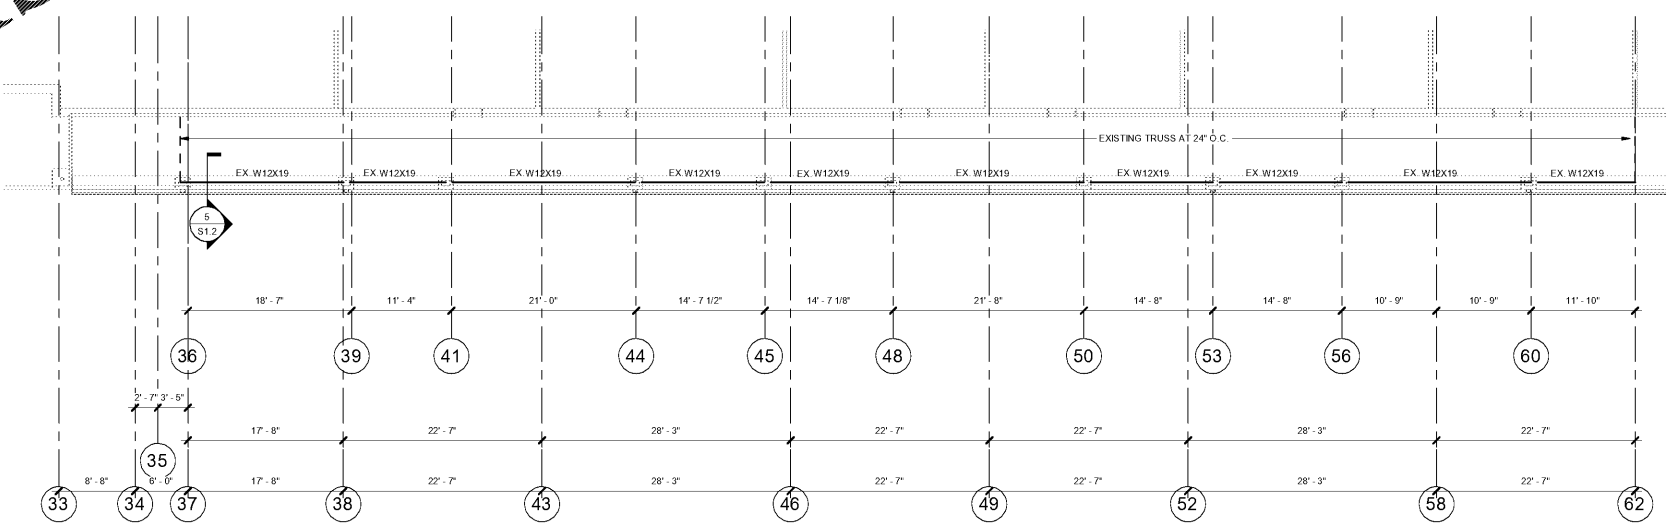

2  
S1.1  
CANOPY AREA 2  
1/8" = 1'-0"

Order Plans @ www.LDILine.com

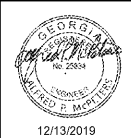

12/13/2019  
 (Faculty No. 042-0199)

**Blacks Mill Elementary School**  
 HVAC Replacement and Reroof  
 Dawsonville, Georgia 30534  
**Dawson County Schools**  
 Overall Renovation Square Footage = 77,219 SF (Existing)  
 10,148 SF (Existing)

REVISIONS

DATE: 12-06-2019  
 PROJECT NUMBER: 19-309  
 SHEET NUMBER: S1.1

DATE: 12-06-2019  
 PROJECT NUMBER: 19-309  
 SHEET NUMBER: S1.1