

COPYRIGHT © 2005 BY SITE SOLUTIONS, LLC. LANDSCAPE ARCHITECTS. ALL RIGHTS RESERVED. THIS DOCUMENT (INCLUDING ELECTRONIC AND REPRODUCTIONS) IS THE PROPERTY OF SITE SOLUTIONS, LLC AND ONLY FOR USE ON THE PROJECT SPECIFIED HEREIN. IT IS NOT TO BE USED ON OTHER PROJECTS OR EXTENSIONS TO THIS PROJECT, IN WHOLE OR IN PART, EXCEPT BY THE EXPRESSED WRITTEN AGREEMENT WITH SITE SOLUTIONS, LLC. THIS DOCUMENT AND REPRODUCTIONS SHALL NOT BE CONSIDERED A CERTIFIED DOCUMENT.


PROFESSIONAL STAMP



HILTON GARDEN INN
 PREPARED FOR
PHG BUFORD, LLC

LEGEND	
SYMBOL	DESCRIPTION
PAVING	
	PLAIN GREY CONCRETE: 4" plain grey concrete slab, 100% Sand, #57 Gravel aggregate, Broom swept finish, 400 PSI, 4 W/M
	STAMPED CONCRETE: Scofield Pave Crafters. Pattern: TBD. Color: TBD
	ENHANCED COLORED CONCRETE: 4" Exposed Aggregate Pedestrian Concrete. Topcast #03 Acid Wash Finish. Color Scofield C235-L (Autumn Beige)
	SYNTHETIC TURF: Forever Lawn Fusion synthetic turf by Forever Lawn
	SLATE MINIATURE ANGULAR FINES: 1/8" size at 4" depth, filter fabric and compacted subgrade with metal edging
WALLS	
	SITE WALL - STONE VENEER TO MATCH ARCH.
SITE ELEMENTS	
	BENCH: LANDSCAPE FORMS MELVILLE BENCH
	BIKE RACK: LANDSCAPE FORMS EMERSON BIKE RACK
	BOLLARD: STAINLESS STEEL BOLLARD BY RELIANCE FOUNDRY, MODEL: R7301
	POT 'A' - MANUFACTURER: GA PRECAST CONC. SIZE: 42" DIA.
	POT 'B' - MANUFACTURER: GA PRECAST CONC. SIZE: 36" DIA.
	POT 'C' - MANUFACTURER: GA PRECAST CONC. SIZE: 32" DIA.
	AREA DRAIN
	3 MAN BOULDERS
	LANDSCAPE UP LIGHT - BULLET 12V BY KIM LIGHTING ITEM# KVL202BL-SL-EP17, W/ SPEAR MOUNTING IN CONCRETE
	LANDSCAPE PATH LIGHT - LED GARDEN LUMINAIRE BY BEGA, COLOR: BLACK (BLK) ITEM# 77 238

NOTE: CODE COMPLIANT LIGHT LOCATIONS AND FIXTURES TO BE PROVIDED BY OTHERS

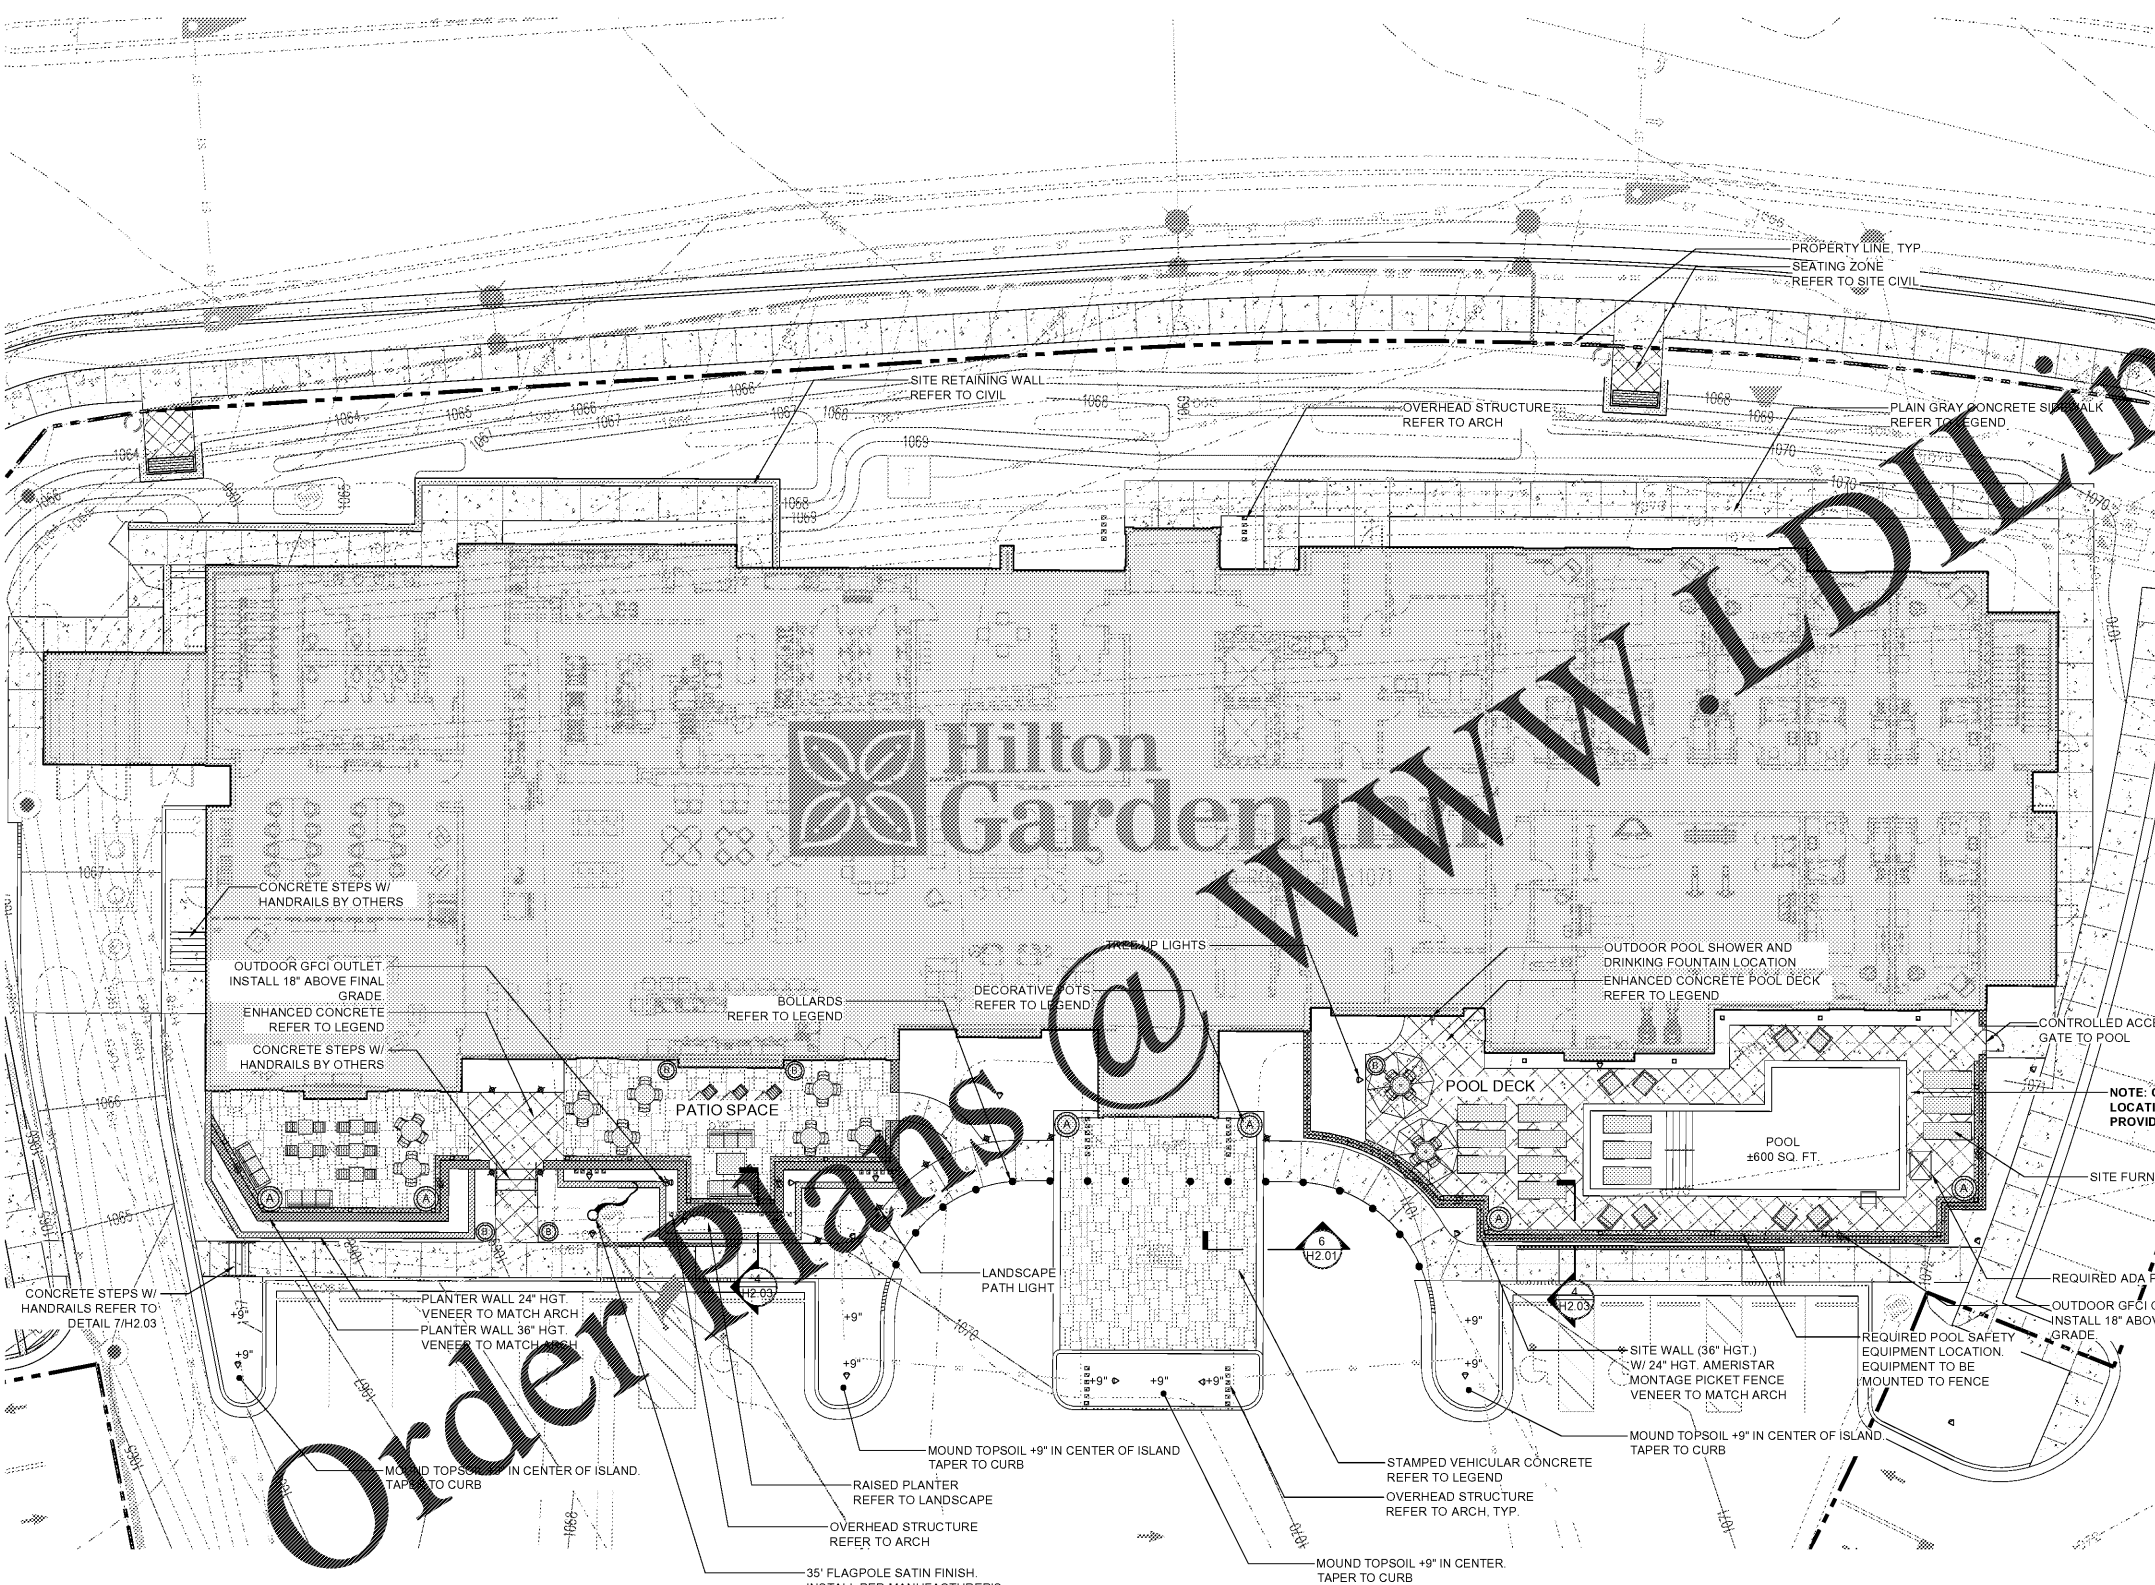

Order Plans @

WWW.LDILINE.COM

SHEET STATUS			
MARK	DATE	BY	RELEASE
A	11/12/09	MS	LANDSCAPE PERMIT DESIGN
B	11/12/09	MS	LDP SUBMITTAL
C	11/22/09	MS	DESIGN DEVELOPMENT PLANS
D	12/22/09	MS	PER CONSTRUCTION OCCURRENCE
E	01/12/10	MS	PERMIT SET

SHEET TITLE:
HARDSCAPE PLAN

PROJECT NUMBER:
19035.00

H1.03

DATE: -
 NOT ISSUED FOR CONSTRUCTION

