




CGLS ARCHITECTS

CHAPMAN GRIFFIN LANIER SUSSENBACH ARCHITECTS, INC. (C) 2020

THIS DRAWING, THE DECISIONS OF WHICH ARE BY LAW, IS THE PROPERTY OF CHAPMAN GRIFFIN LANIER SUSSENBACH ARCHITECTS, INC. AND MAY NOT BE REPRODUCED OR TRANSMITTED IN ANY FORM OR BY ANY MEANS WITHOUT THEIR WRITTEN PERMISSION.

RELEASED FOR CONSTRUCTION

DATE: 09/29/19 NO. 000024

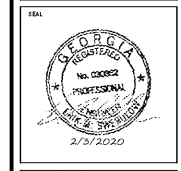

DATE: 12/04/19 NO. 000024

DATE: 01/13/20 NO. 000024

DATE	NO.	DESCRIPTION
09/29/19	000024	ISSUE FOR CONSTRUCTION
12/04/19	000024	ISSUE FOR CONSTRUCTION
01/13/20	000024	ISSUE FOR CONSTRUCTION
02/02/20	000024	ISSUE FOR CONSTRUCTION

DOE FACILITY CODE: 660-3066
 RIVERWOOD HIGH SCHOOL - PHASE 3
 AUDITORIUM/GYMNASIUM ADDITION
 6900 RAIDER DRIVE NW SANDY SPRINGS, GA 30328
 FULTON COUNTY SCHOOLS RFP NO. 415-20

SHEET TITLE
 FLOOR FRAMING SECTIONS & DETAILS

PROJECT NO: 16015.03

DATE: 01/13/2020

DRAWN BY: RAS
 CHECKED BY: ABS


SHEET NO

S-4.12

CHAPMAN GRIFFIN LANIER SUSSENBACH ARCHITECTS
 400 Galleria Parkway, Suite 100, Atlanta, Ga 30339 Phone: 404.733.5493

PES STRUCTURAL ENGINEERS

ADDRESS: 1852 Cantigny Place NE, Suite 201, Atlanta, Georgia 30345
 PHONE: 770.457.5983 FAX: 770.457.9989 WEB: www.pesengineers.com
 PES PROJECT NUMBER: 0219172
 PES GEORGIA COA NUMBER: PEF000799
 EXPIRATION DATE: 06/30/2020

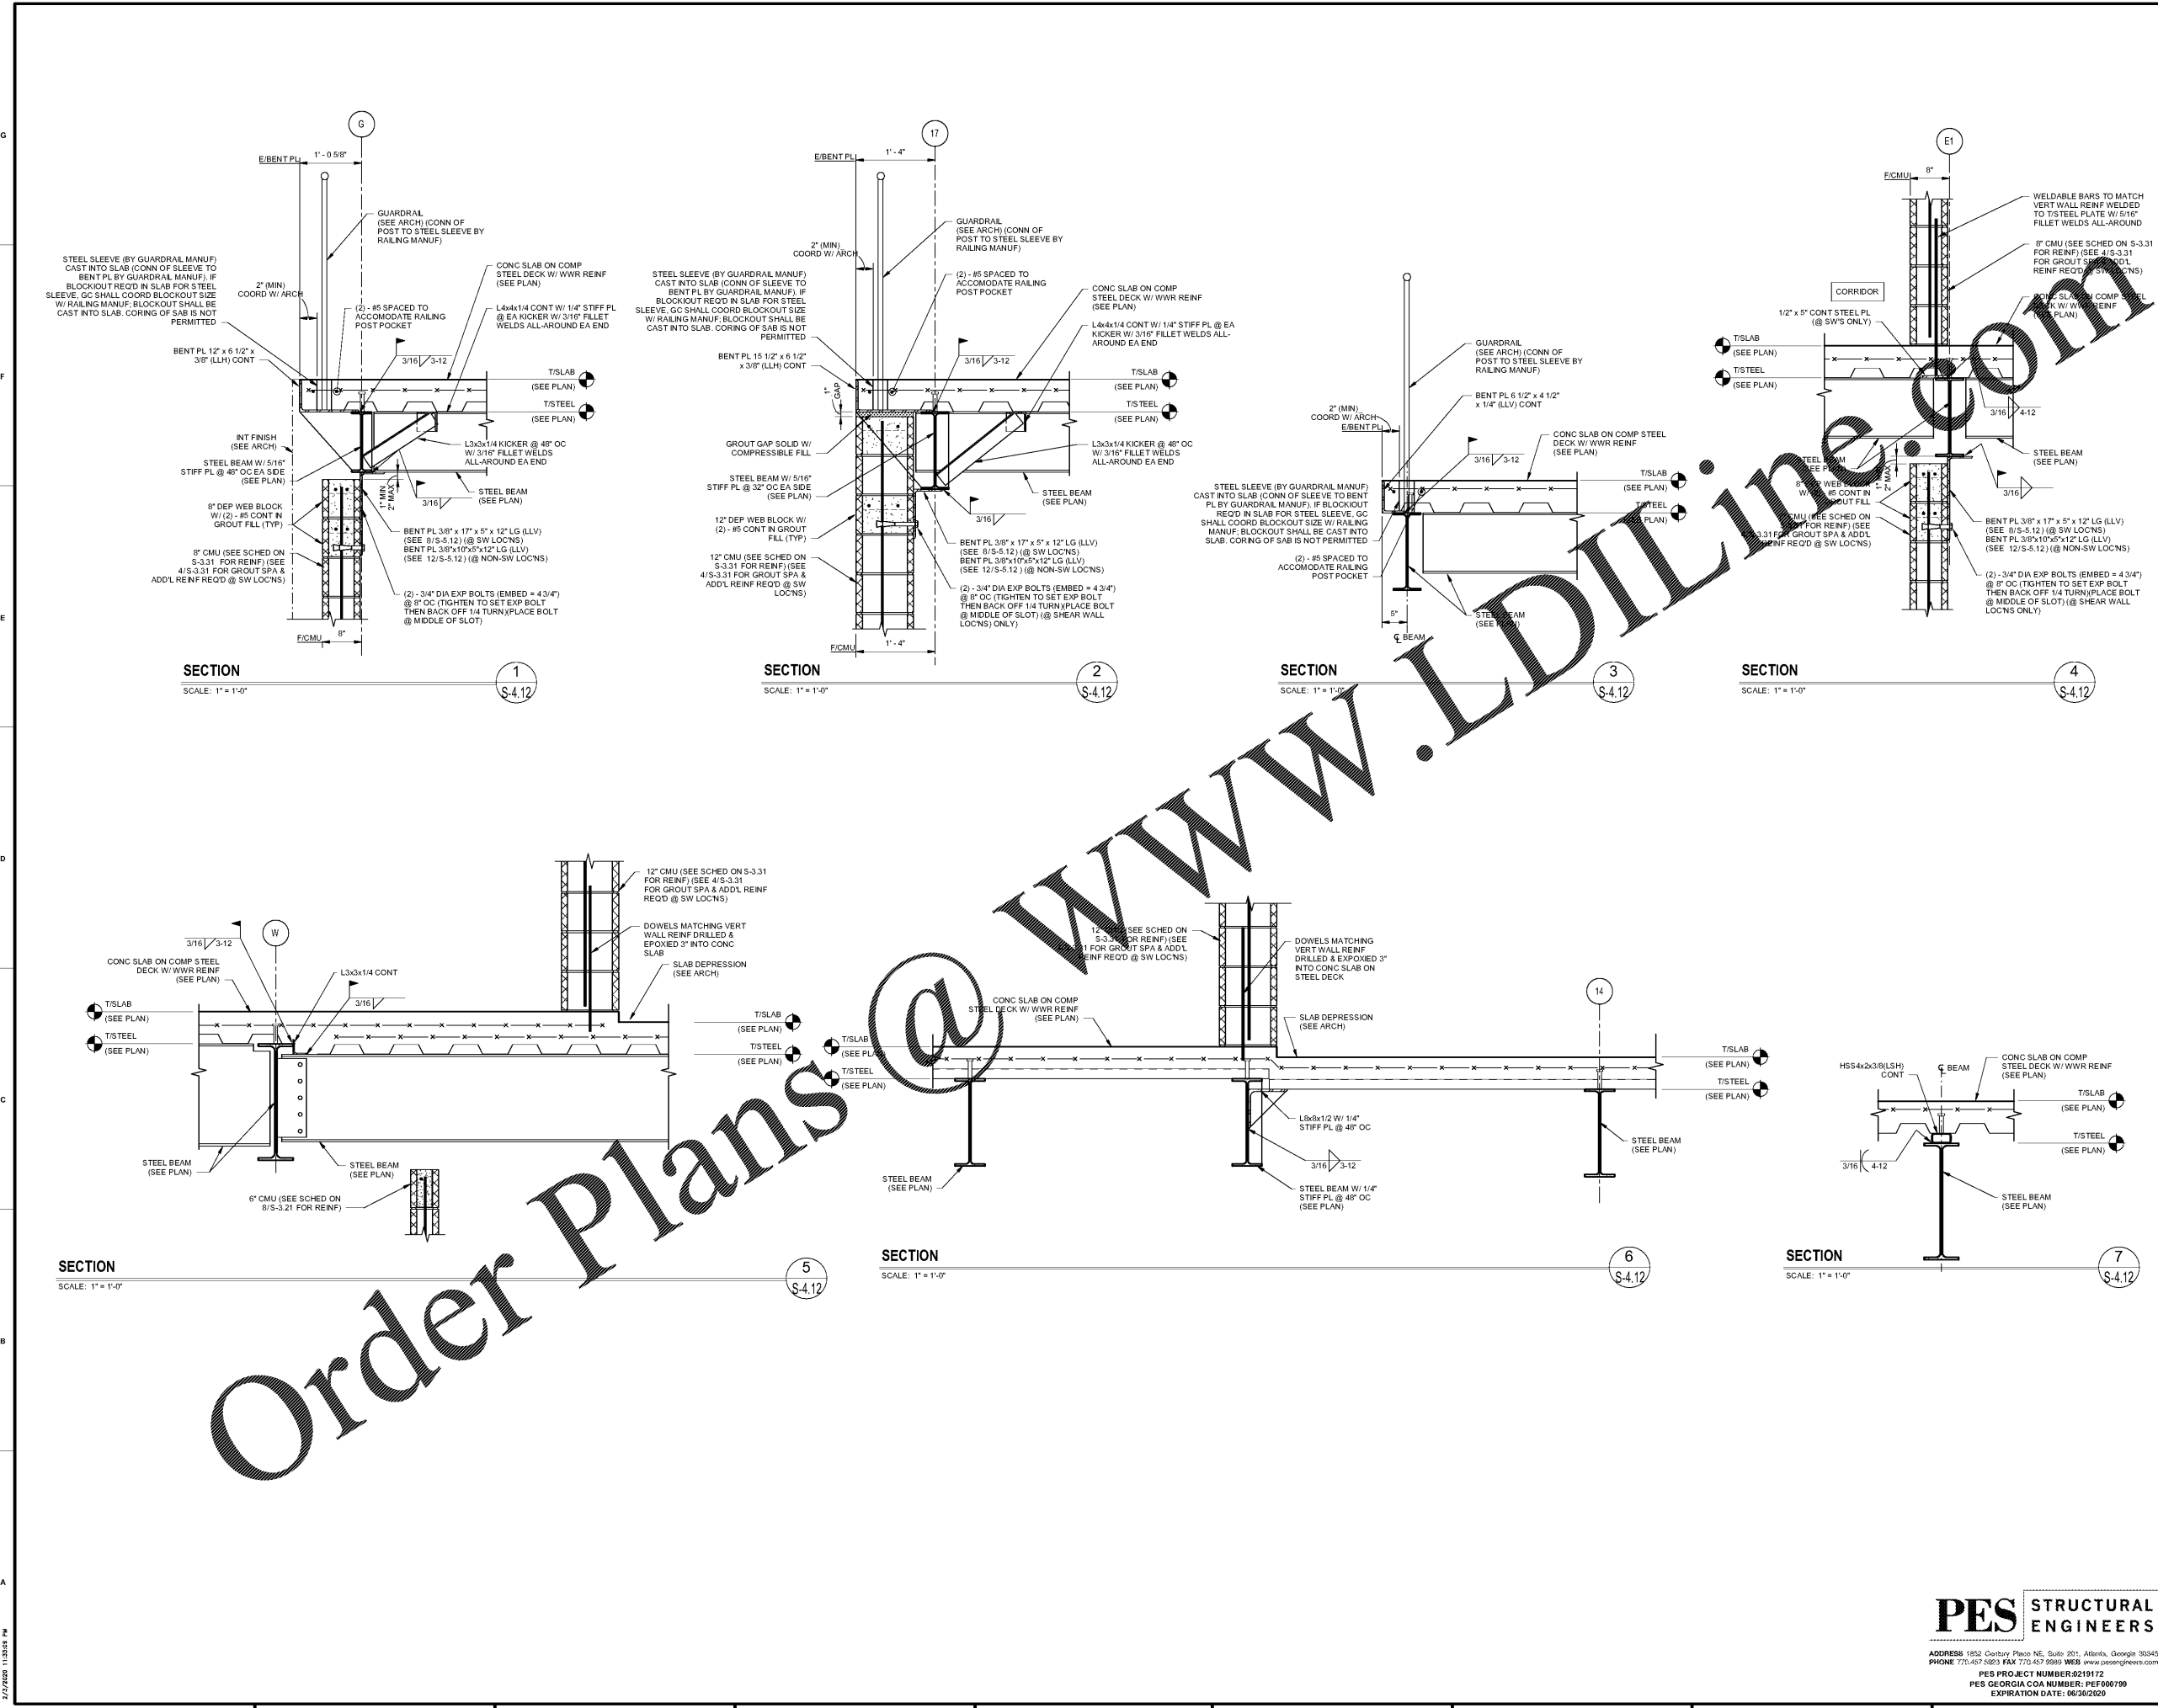

Order Plans @

WWW.LDILINE.COM

1/2/2020 11:30:58 AM