

**C HAPMAN GRIFFIN LANIER SUSSENBACH ARCHITECTS**  
 400 Galleria Parkway, Suite 100, Atlanta, GA 30339 Phone: 404.733.5493

**RIVERWOOD HIGH SCHOOL - PHASE 3**  
**AUDITORIUM/GYMNASIUM ADDITION**  
 6900 RAIDER DRIVE NW SANDY SPRINGS, GA 30328  
 FULTON COUNTY SCHOOLS RFP NO. 415-20

**FLOOR FRAMING SECTIONS & DETAILS**

PROJECT NO. 16015.03

DATE 01/13/2020

DRAWN BY: RAS


CHECKED BY: ABS

SHEET NO.

**S-4.14**

**PES STRUCTURAL ENGINEERS**

ADDRESS: 1852 Century Place NE, Suite 201, Atlanta, Georgia 30345  
 PHONE: 770-457-5983 FAX: 770-457-9999 WEB: www.pesengineers.com  
 P.E. PROJECT NUMBER: 0219172  
 P.E. GEORGIA COA NUMBER: PEF00799  
 EXPIRATION DATE: 06/30/2020

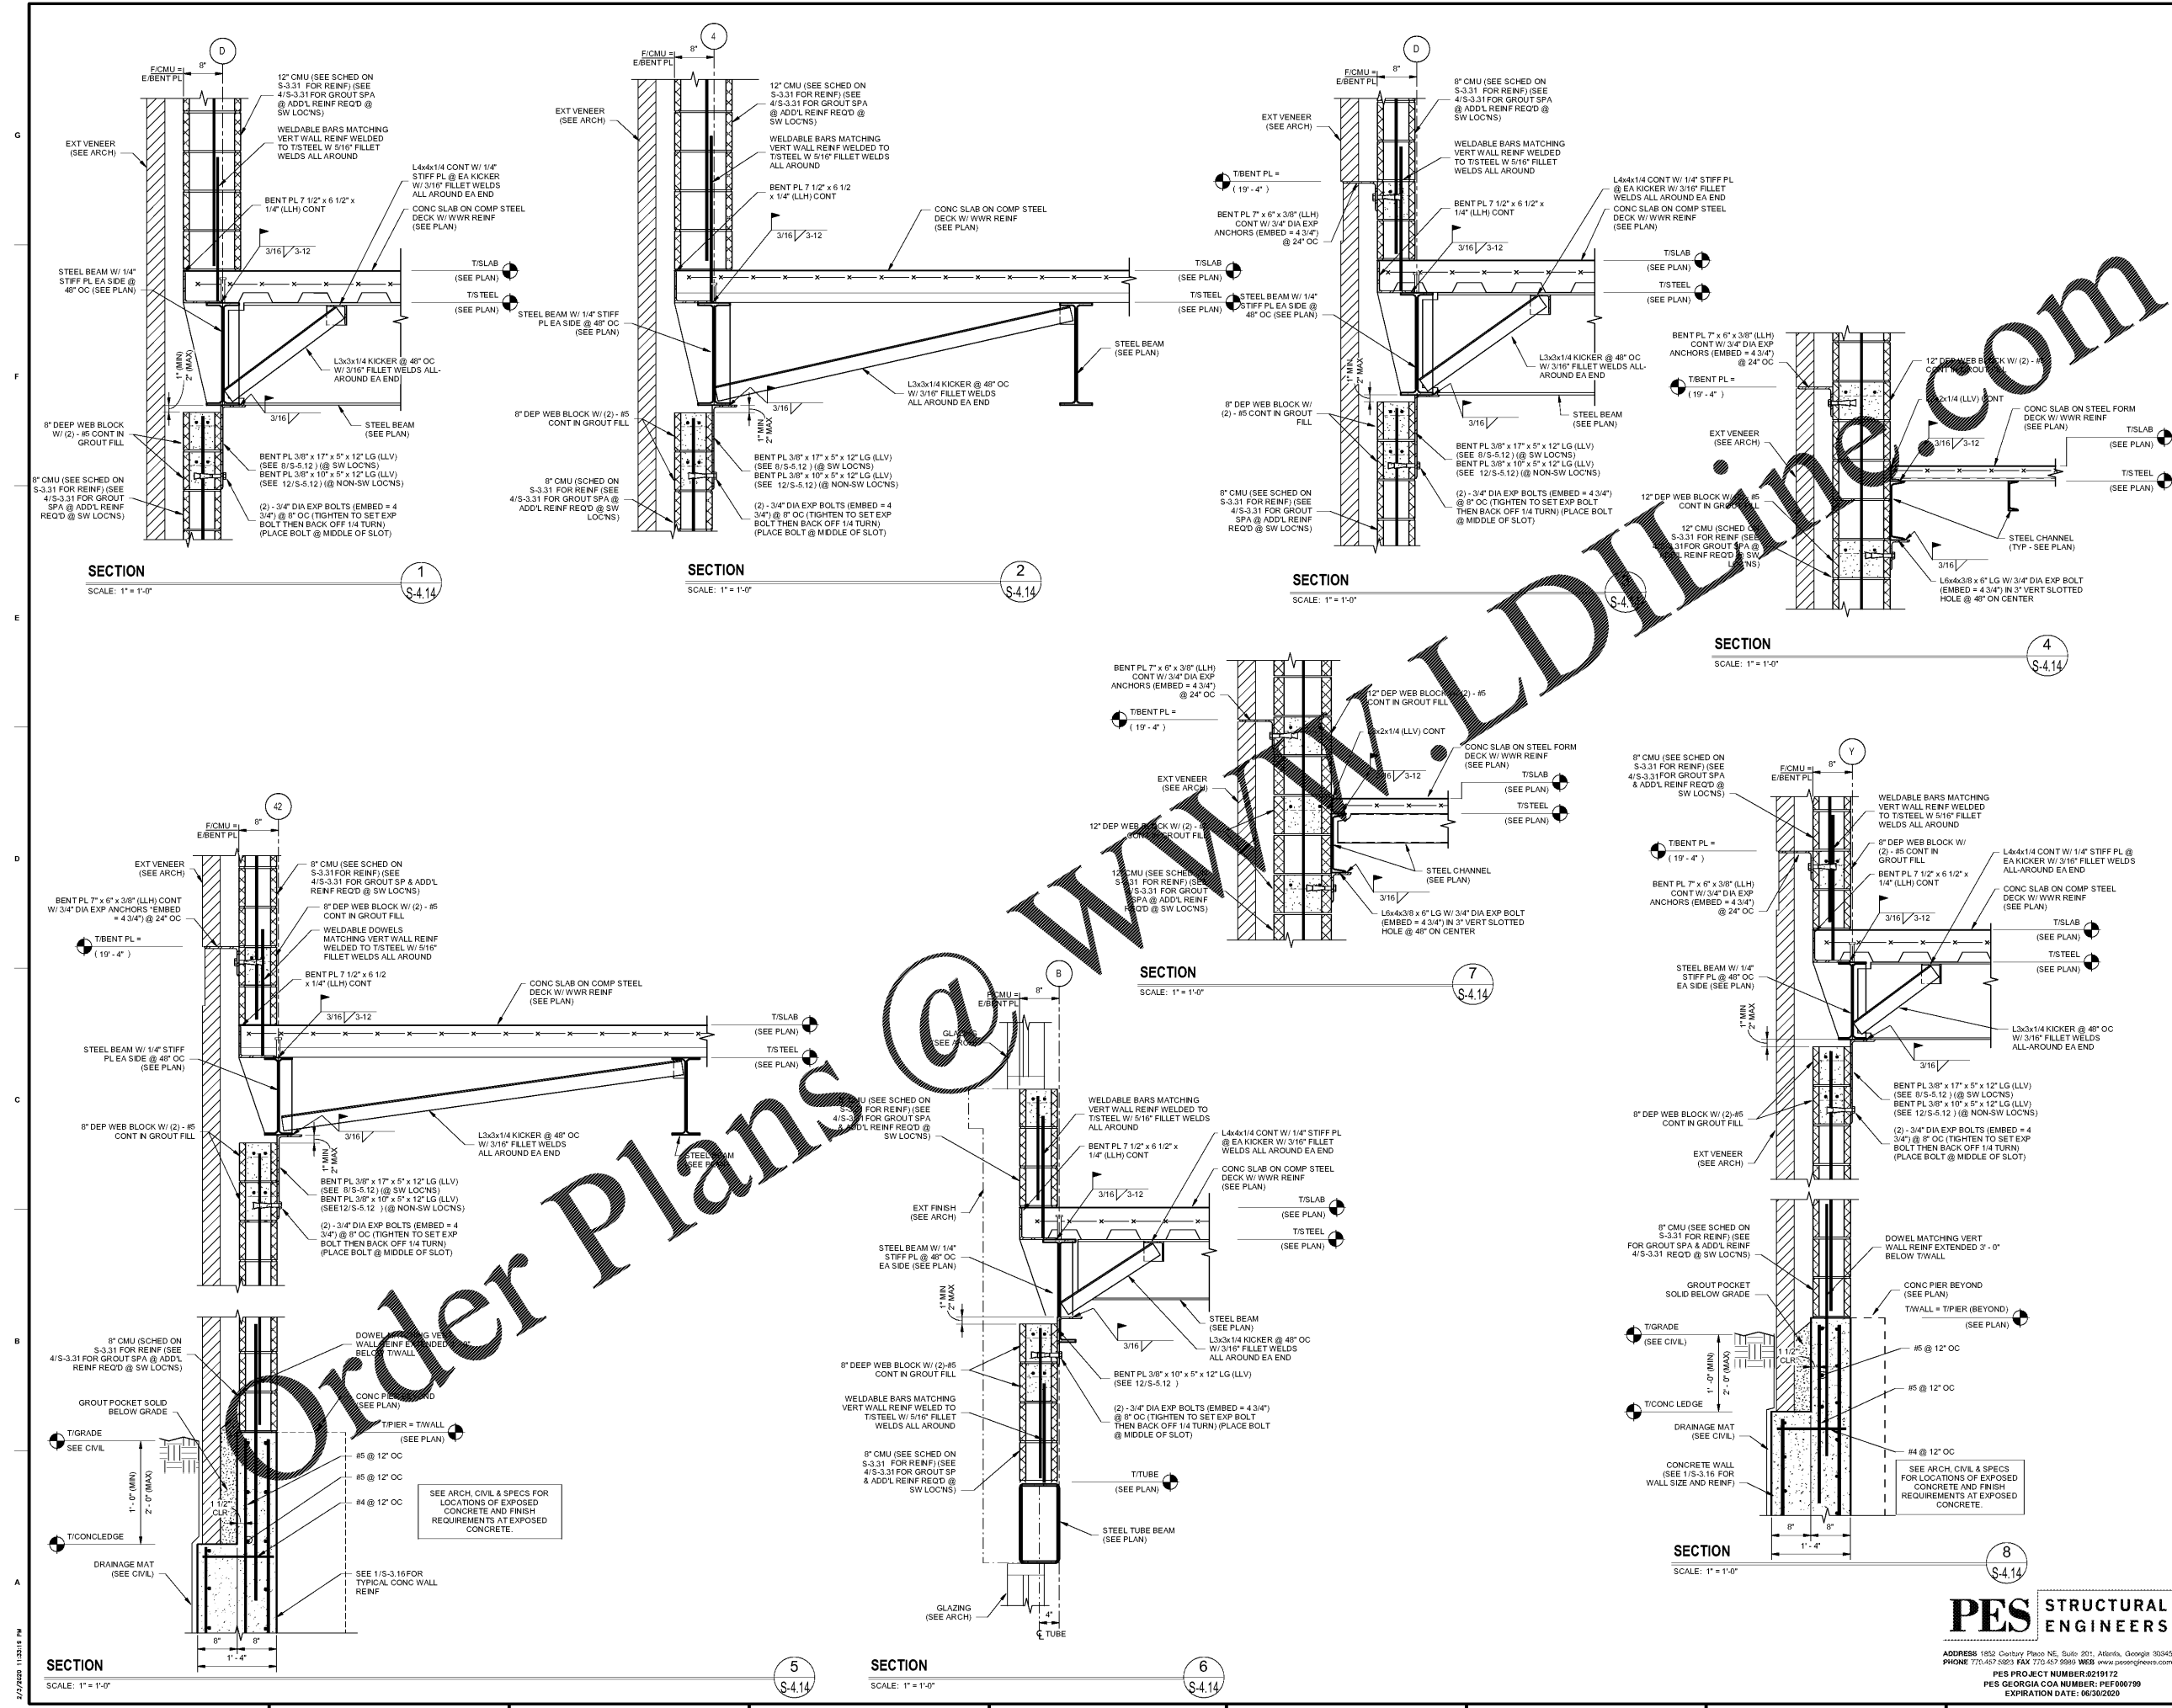

**Order Plans @ WWW.ALDIPLINE.COM**