

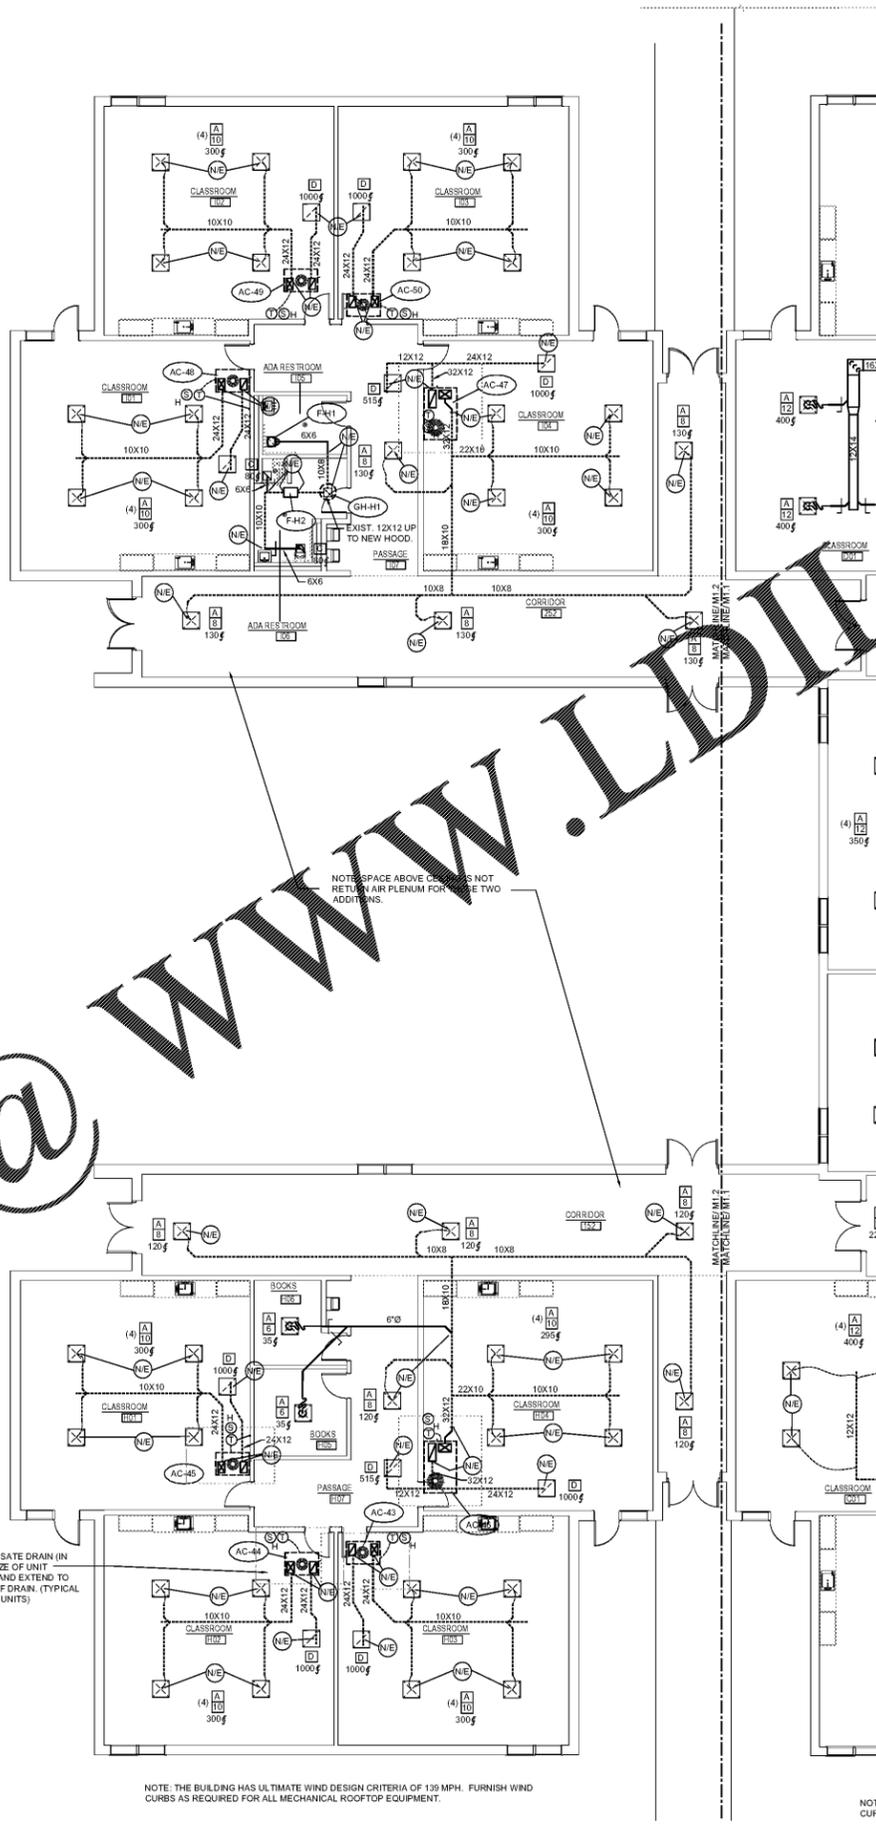


Order Plans @ www.LDILine.com

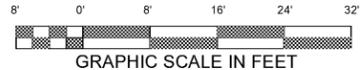

- NEW CONSTRUCTION NOTES:**
- 1 PROVIDE 24X24 OPENING IN TOP OF RETURN DUCT.
 - 2 PROVIDE 36X20 OPENING IN TOP OF RETURN DUCT.
 - 3 RE-INSTALL EXISTING CEILING FAN IN NEW CEILING.
 - 4 CONNECT EXISTING EXHAUST DUCT TO NEW ROOF MOUNTED EXHAUST FAN.
 - 5 CONNECT TO EXISTING DUCT THRU ROOF.

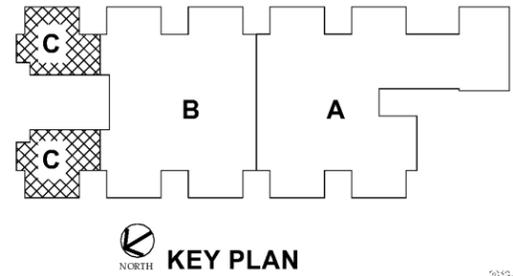

1 HVAC NEW WORK PLAN- AREA C
M2.2 SCALE: 1/8" = 1' - 0"



CROOKED RIVER ELEMENTARY SCHOOL RENOVATION
ST. MARYS CAMDEN COUNTY BOARD OF EDUCATION GEORGIA
SCHOOL CODE: 620-0187
JAMES W. BUCKLEY & ASSOCIATES INC. -- ARCHITECTS
SWANSDORO, ALABAMA, 36588-0001

HVAC NEW WORK PLAN - AREA C

WARNING: Contractors, subcontractors, vendors and suppliers are advised that the contract documents consist of the contract, drawings, specifications, addenda, proposals, and change orders only. Documents reproduced by parties other than the architect, whether in hardcopy or in electronic format, shall not be considered part of the contract. The architect, its agents, employees, and suppliers are solely responsible for verification of reproduction, including the development of drawings, and contribution of the party as identified in the contract documents.



ISSUED FOR:
FINAL/BID

MHW
DRAWN BY
CAB
CHECKED BY
CAB
APPROVED BY
JWB
PROJECT DATE
11/19/19
PROJECT NUMBER
no119-19

SHEET NUMBER:
M2.2

Copyright (c) 2019
All Rights Reserved

11/22/2019 2:24:04 PM