




ISSUE	DATE	BY
REVIEW	02/03/20	MF
PERMIT	02/03/20	MF
REV.		
REV.		
REV.		
REV.		
REV.		



Construction Documents for:
TIRE CHOICE - GOLDENROD
 7412 HOFFNER AVE
 ORLANDO, FLORIDA

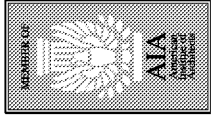

FRAZEE design
 commercial residential architecture
 P.L.L.C. NO. A23000535
 ST. PETERSBURG, FLORIDA 33712
 1750 CENTRAL AVENUE
 PHONE: 727/328-3608
 FAX: 727/328-3609
 STUDIO: 727/328-3607

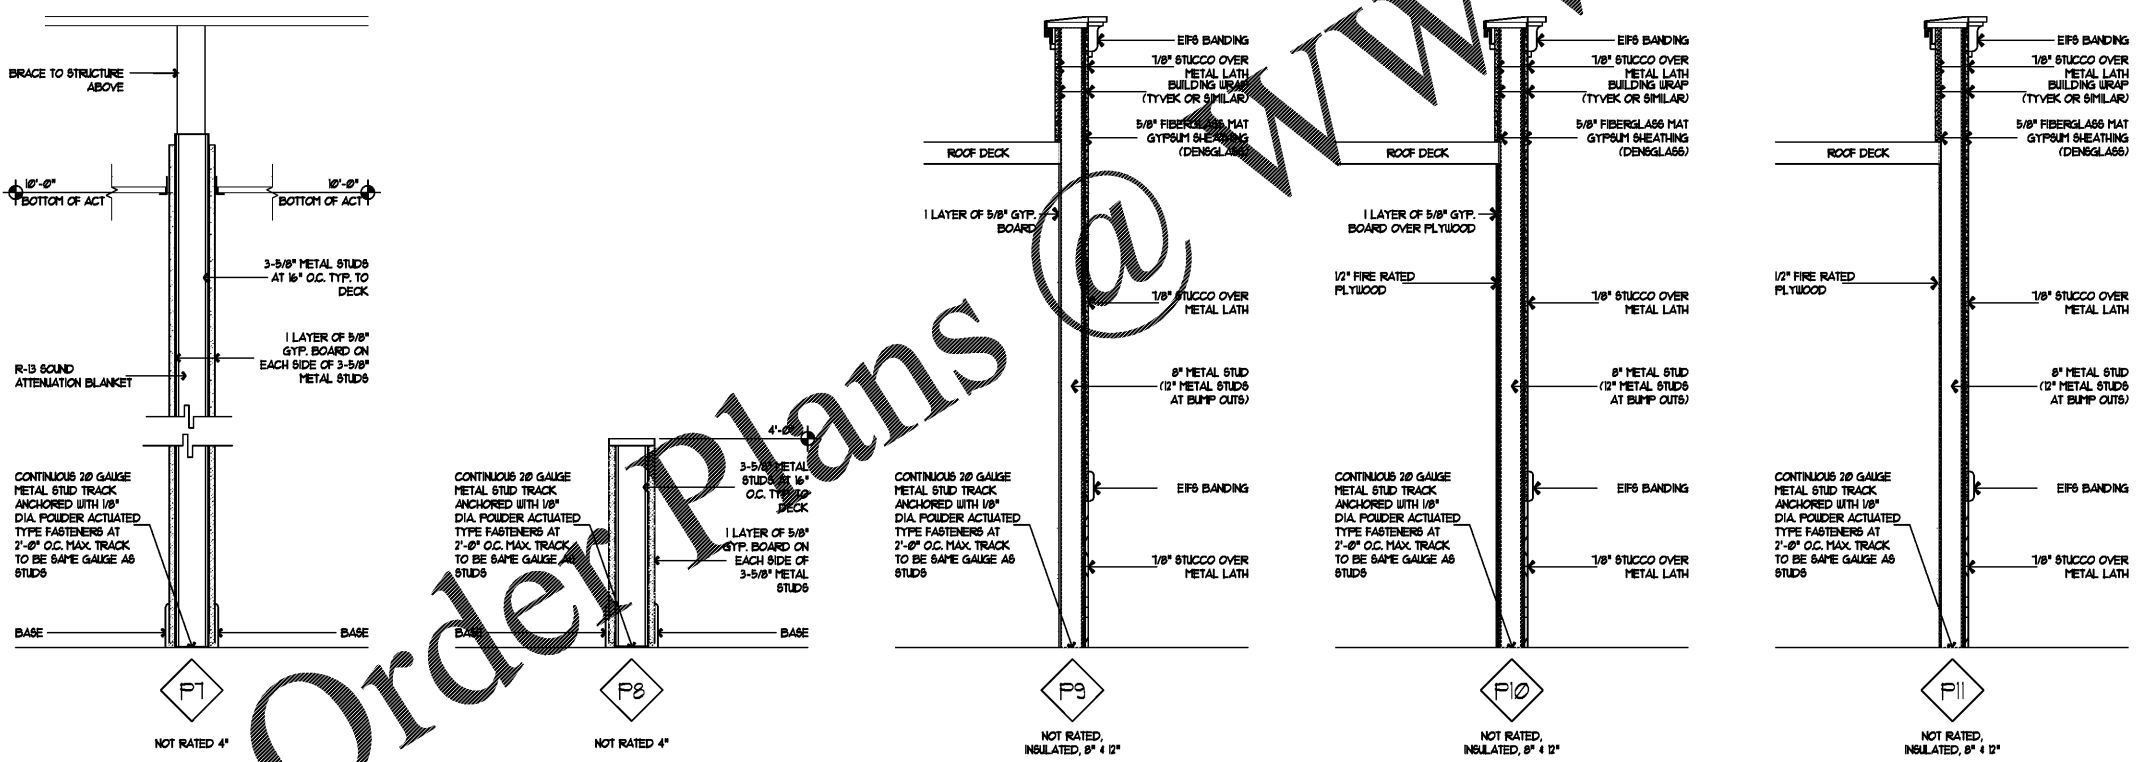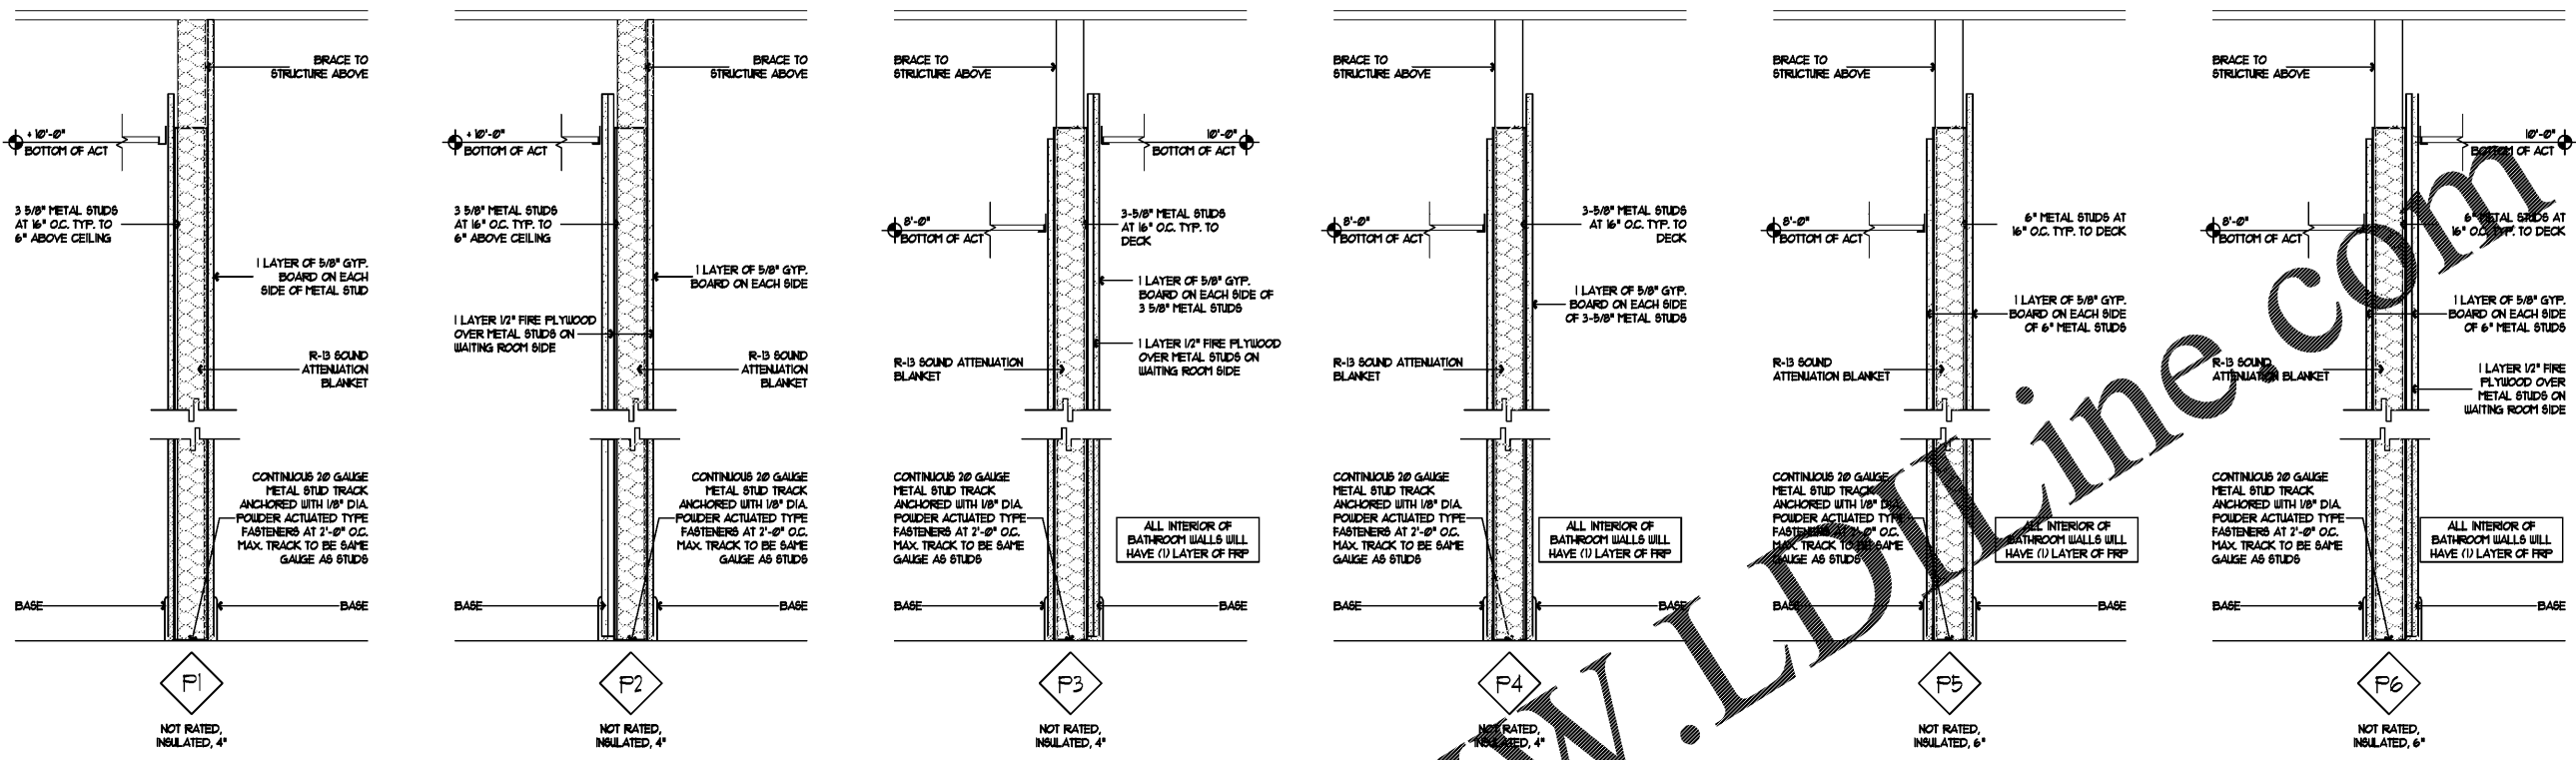

INSULATION NOTES
 ALL CONDITIONED SPACES TO HAVE INSULATION
 ALL RESTROOM WALLS IN ADDITION WILL HAVE ATTENUATING INSULATION

PARTITION TYPES
 SCALE: 1/2" = 1'-0"

THESE DOCUMENTS, DESIGNS, NOTES, DETAILS AND SPECIFICATIONS AND CONCEPTS ARE THE SOLE PROPERTY OF FRAZEE DESIGN, INC. AND SHALL NOT BE REPRODUCED, RE-USED OR COPIED FOR OTHER PROJECTS, IN WHOLE OR PART WITHOUT THE WRITTEN CONSENT OF FRANK FRAZEE ARCHITECT, AIA.
 ALL RIGHTS ARE RESERVED BY THE ARCHITECT IN ACCORDANCE WITH U.S. COPYRIGHT AND PATENT LAWS. UNAUTHORIZED REPRODUCTION WILL BE PROSECUTED TO THE FULL EXTENT OF THE LAW.
 * THE DRAWINGS & DESIGN ARE VALID FOR 12 MONTHS FROM DATE OF BEING SEALED.

TO THE BEST OF THE ARCHITECT OR ENGINEER'S KNOWLEDGE AND BELIEF, THESE PLANS AND SPECIFICATIONS COMPLY WITH THE 6TH EDITION 2011 FLORIDA BUILDING CODE. IN ADDITION TO ANY OTHER APPLICABLE BUILDING CODES AND MINIMUM FIRE SAFETY STANDARDS

ALL DIMENSIONS AND JOB CONDITIONS SHALL BE VERIFIED BY THE CONTRACTOR. ANY AND ALL DISCREPANCIES SHALL BE REPORTED TO THE ARCHITECT PRIOR TO COMMENCEMENT OF CONSTRUCTION.

SHEET TITLE
PARTITION TYPES

SHEET NUMBER
A-10.1