

BOLT TABLE				
FRAME LINE 1				
LOCATION	QUAN	TYPE	DIA	LENGTH
Columns/Raf	8	A325	1/2"	2"


**IAS**  
ACCREDITED  
INSTITUTION

**KIRBY BUILDING SYSTEMS**  
A LUCER Company

124 KIRBY DR, PORTLAND, TN  
615-325-4165

**MEMFA**  
MEMBER

FINAL BY: \_\_\_\_\_ DATE: \_\_\_\_\_  
BUYER: AMPROP VENTURES DATE: \_\_\_\_\_  
PROJECT: TIRE CHOICE GOLDENROD RD CKD BY: \_\_\_\_\_  
LOCATION: ORLANDO, FL 32807 DATE: \_\_\_\_\_  
JOB NO: K1980611A DWG NO: E9 OF: 11

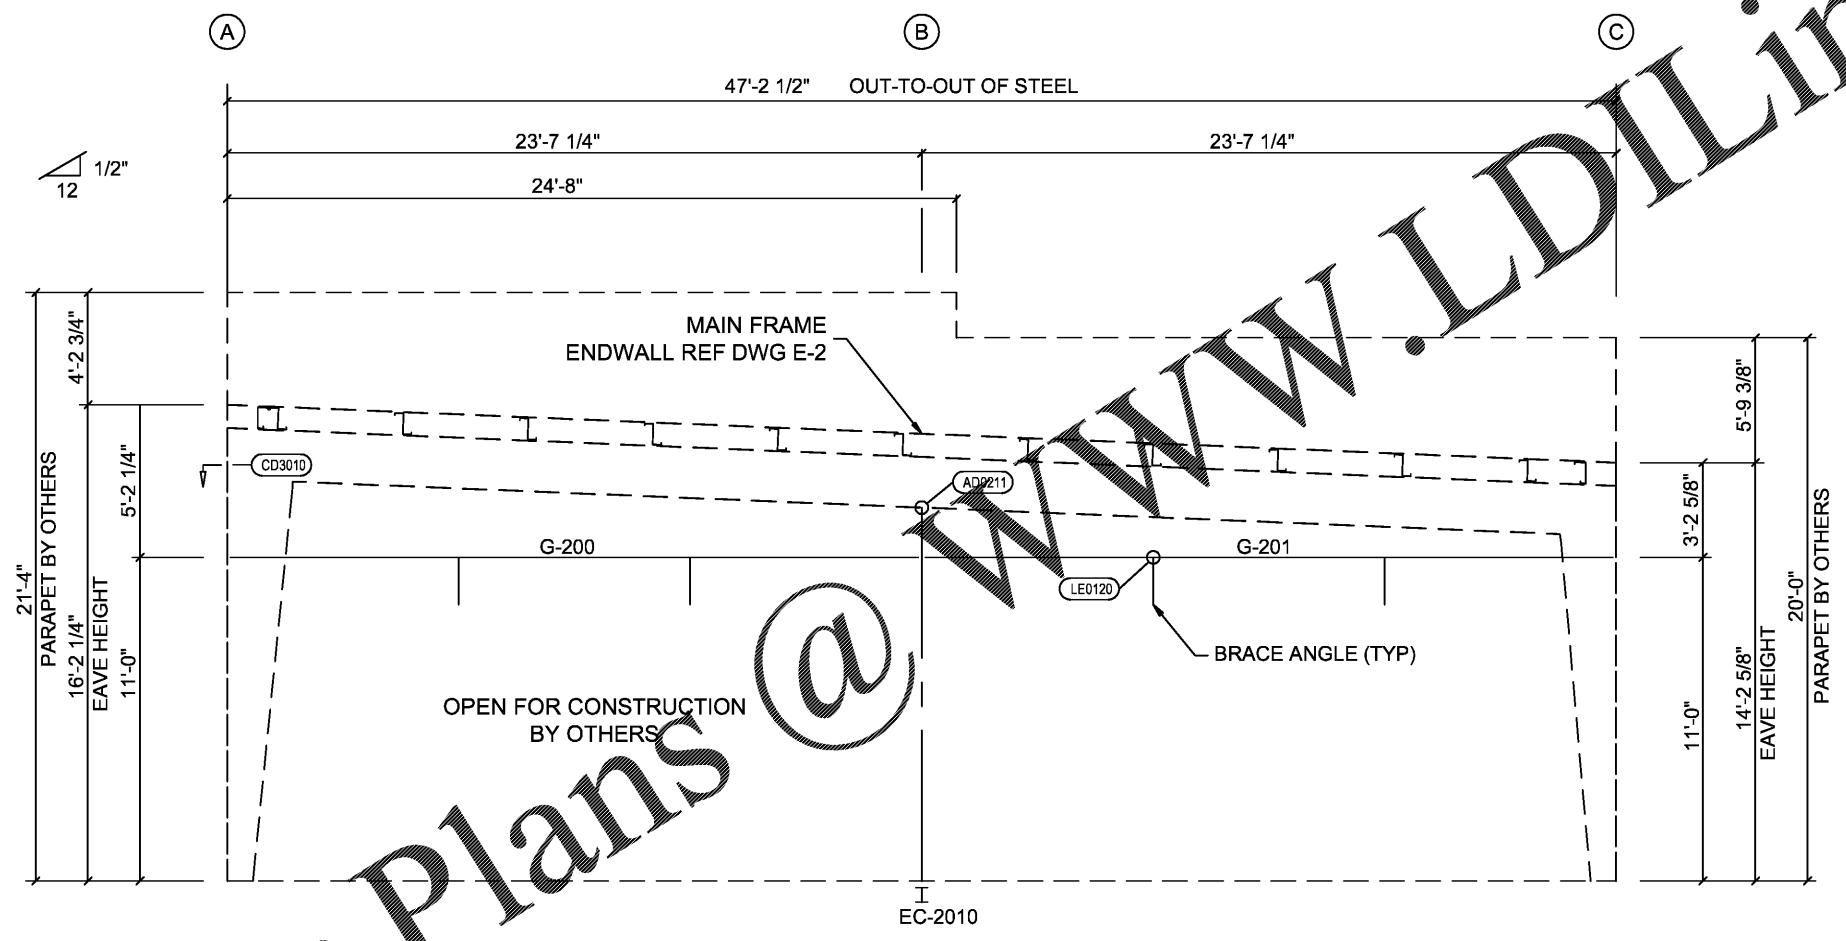

LEFT ENDWALL FRAMING: FRAME LINE 1

Order Plans @

WWW.LDILine.com

NOTE: CHANGES AFTER APPROVAL COULD INCUR EXTRA EXPENSE AND/OR DELAY FABRICATION.

**FOR APPROVAL NOT FOR CONSTRUCTION**

APPROVED AS SUBMITTED  
REVISE AND RESUBMIT  
RELEASE FOR FABRICATION (PERMIT RECEIVED)

REQUESTED DELIVERY DATE: \_\_\_\_\_  
APPRD BY / DATE: \_\_\_\_\_

CERTIFICATION EXTENDS ONLY FOR THE LOADS SPECIFIED ON KIRBY'S PURCHASE ORDER AS APPLIED TO THE STRUCTURAL COMPONENTS OF THE BUILDING DESIGNED AND SUPPLIED BY KIRBY BUILDING SYSTEMS. IF ERRECTED AS INDICATED, NOTE THAT KIRBY'S ENGINEER IS NOT ACTING AS THE ENGINEER OF RECORD FOR THIS CONSTRUCTION PROJECT.

