


CRABTREE NORTH APTS.
 2251 Charles Drive
 Raleigh, North Carolina
 EYC COMPANIES

PROJECT	1915
DATE	31JAN20
DRAWN BY	WJP
CHECKED BY	CMW
TERRACE LEVEL PLAN - BUILDING #2	
A4.16	

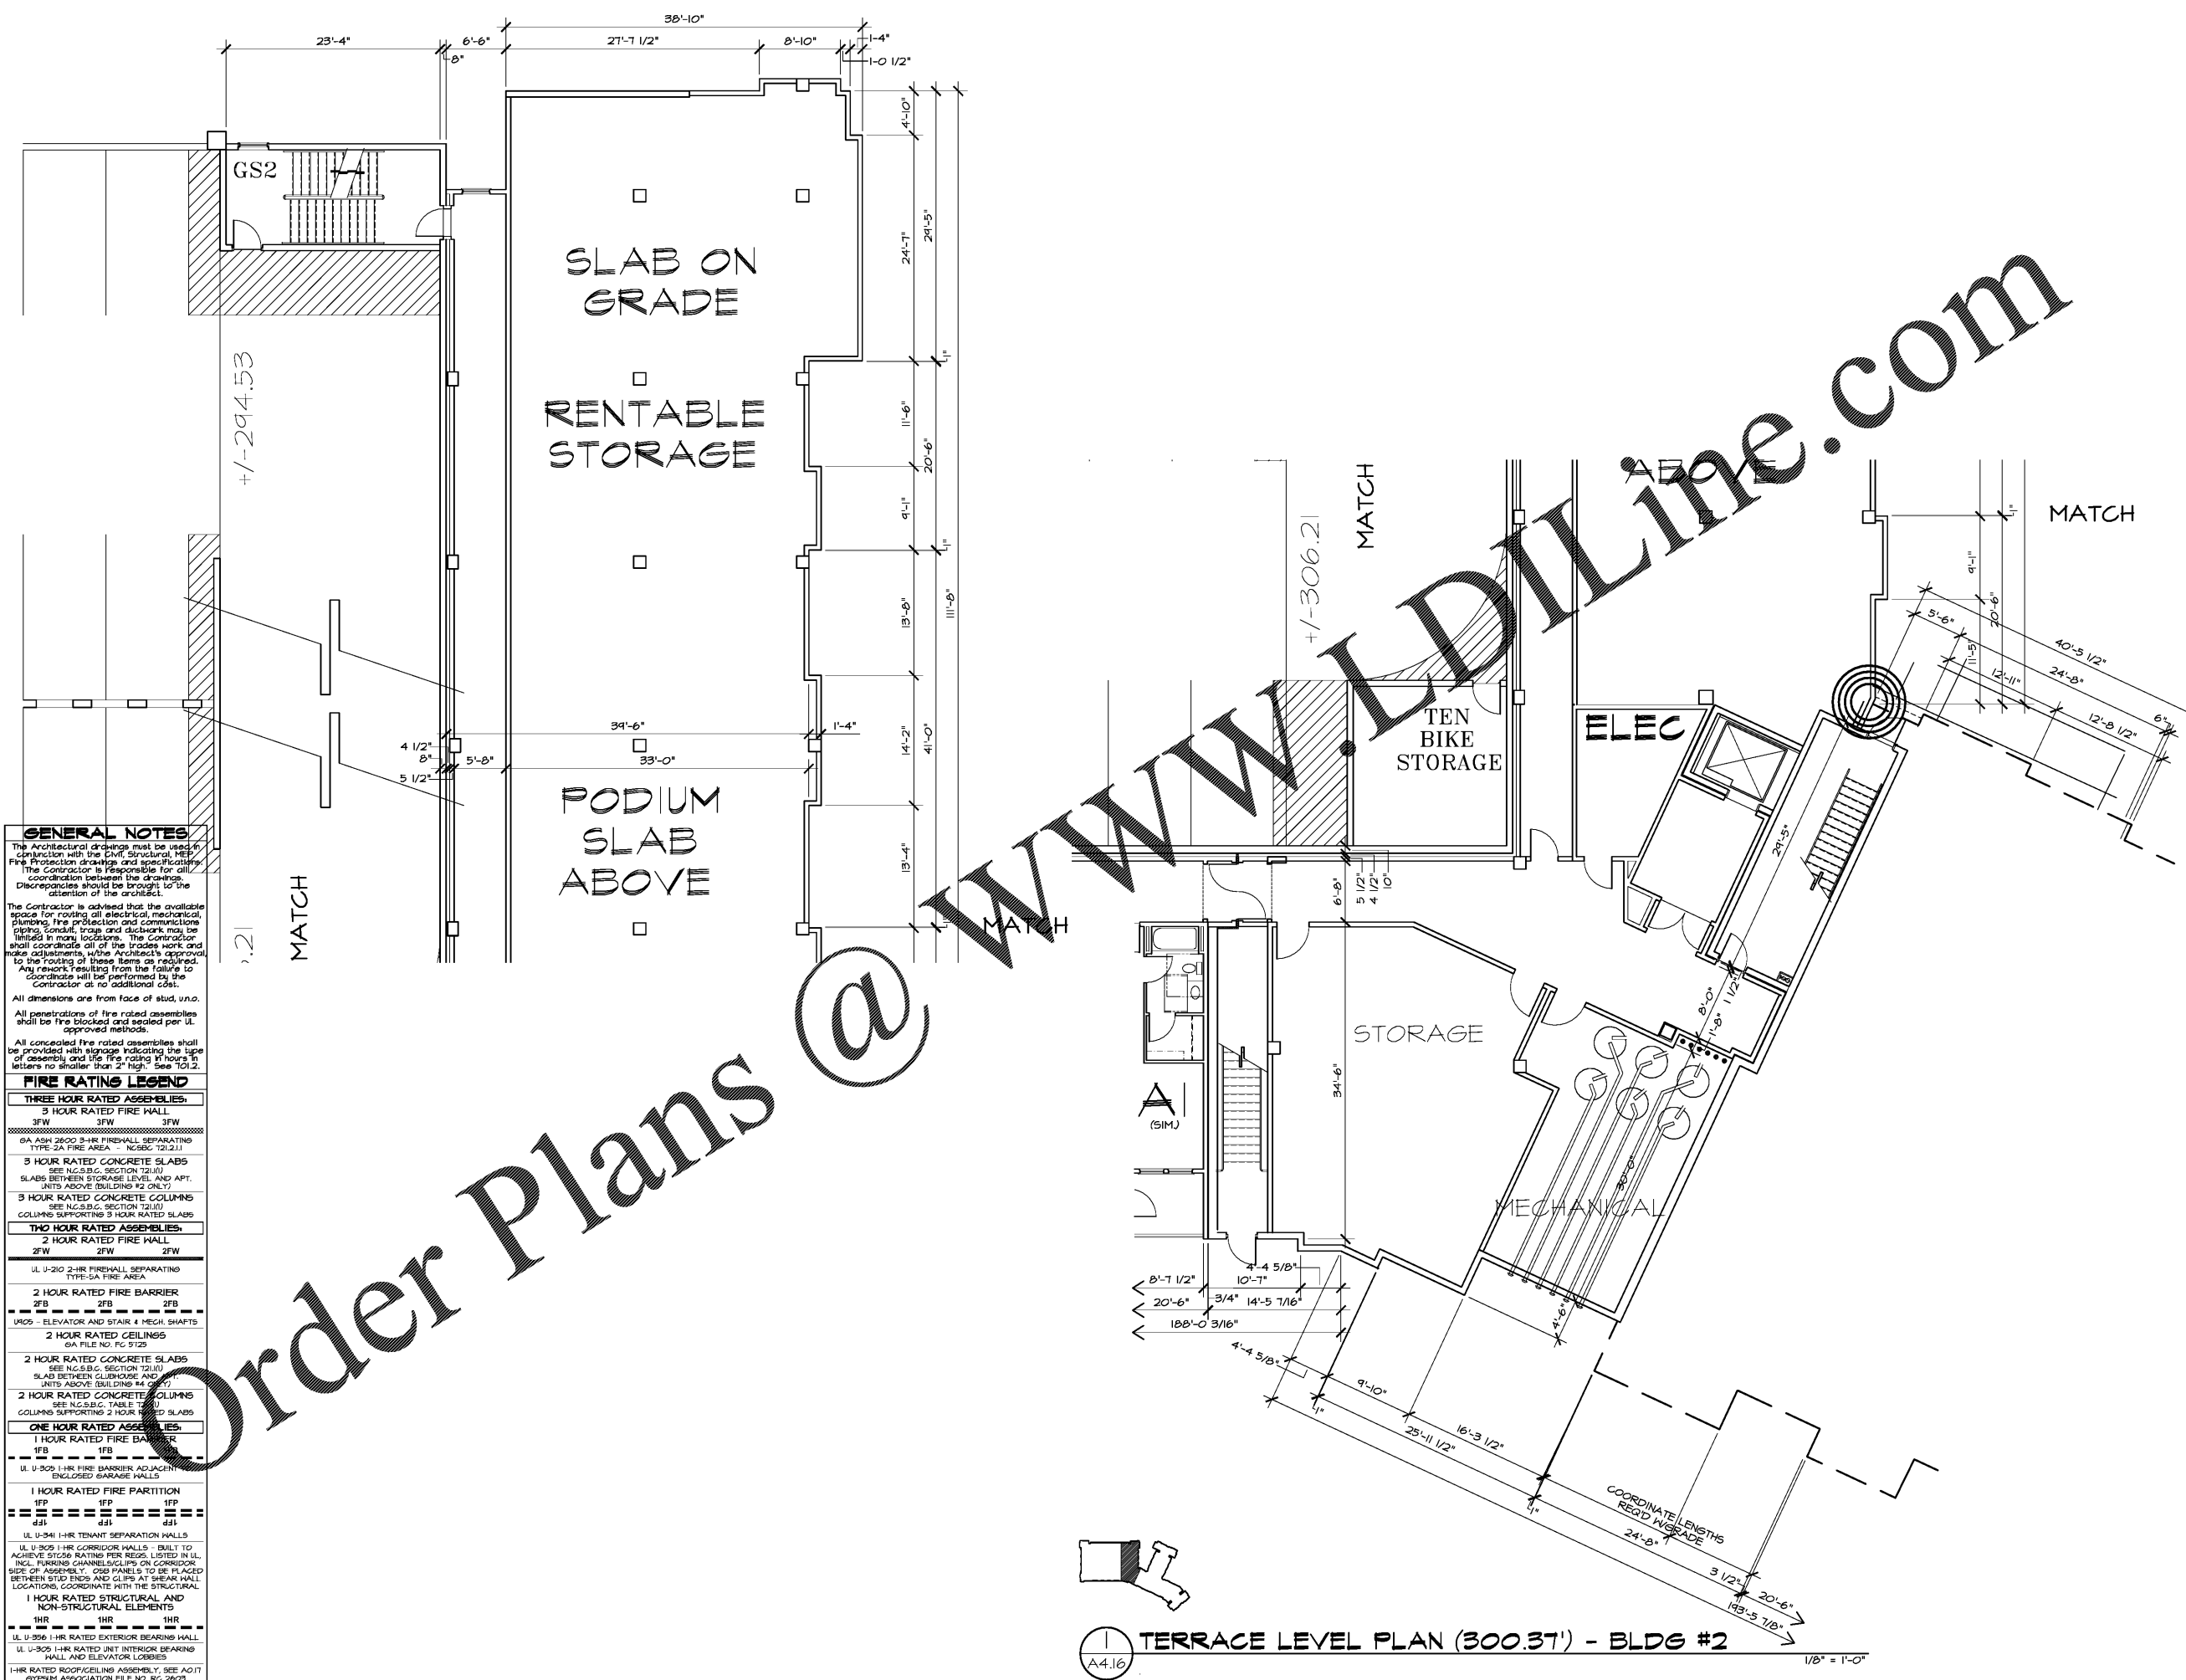

Order Plans @

WWW.DIline.com

TERRACE LEVEL PLAN (300.37') - BLDG #2
 A4.16

1/8" = 1'-0"