


Order Plans

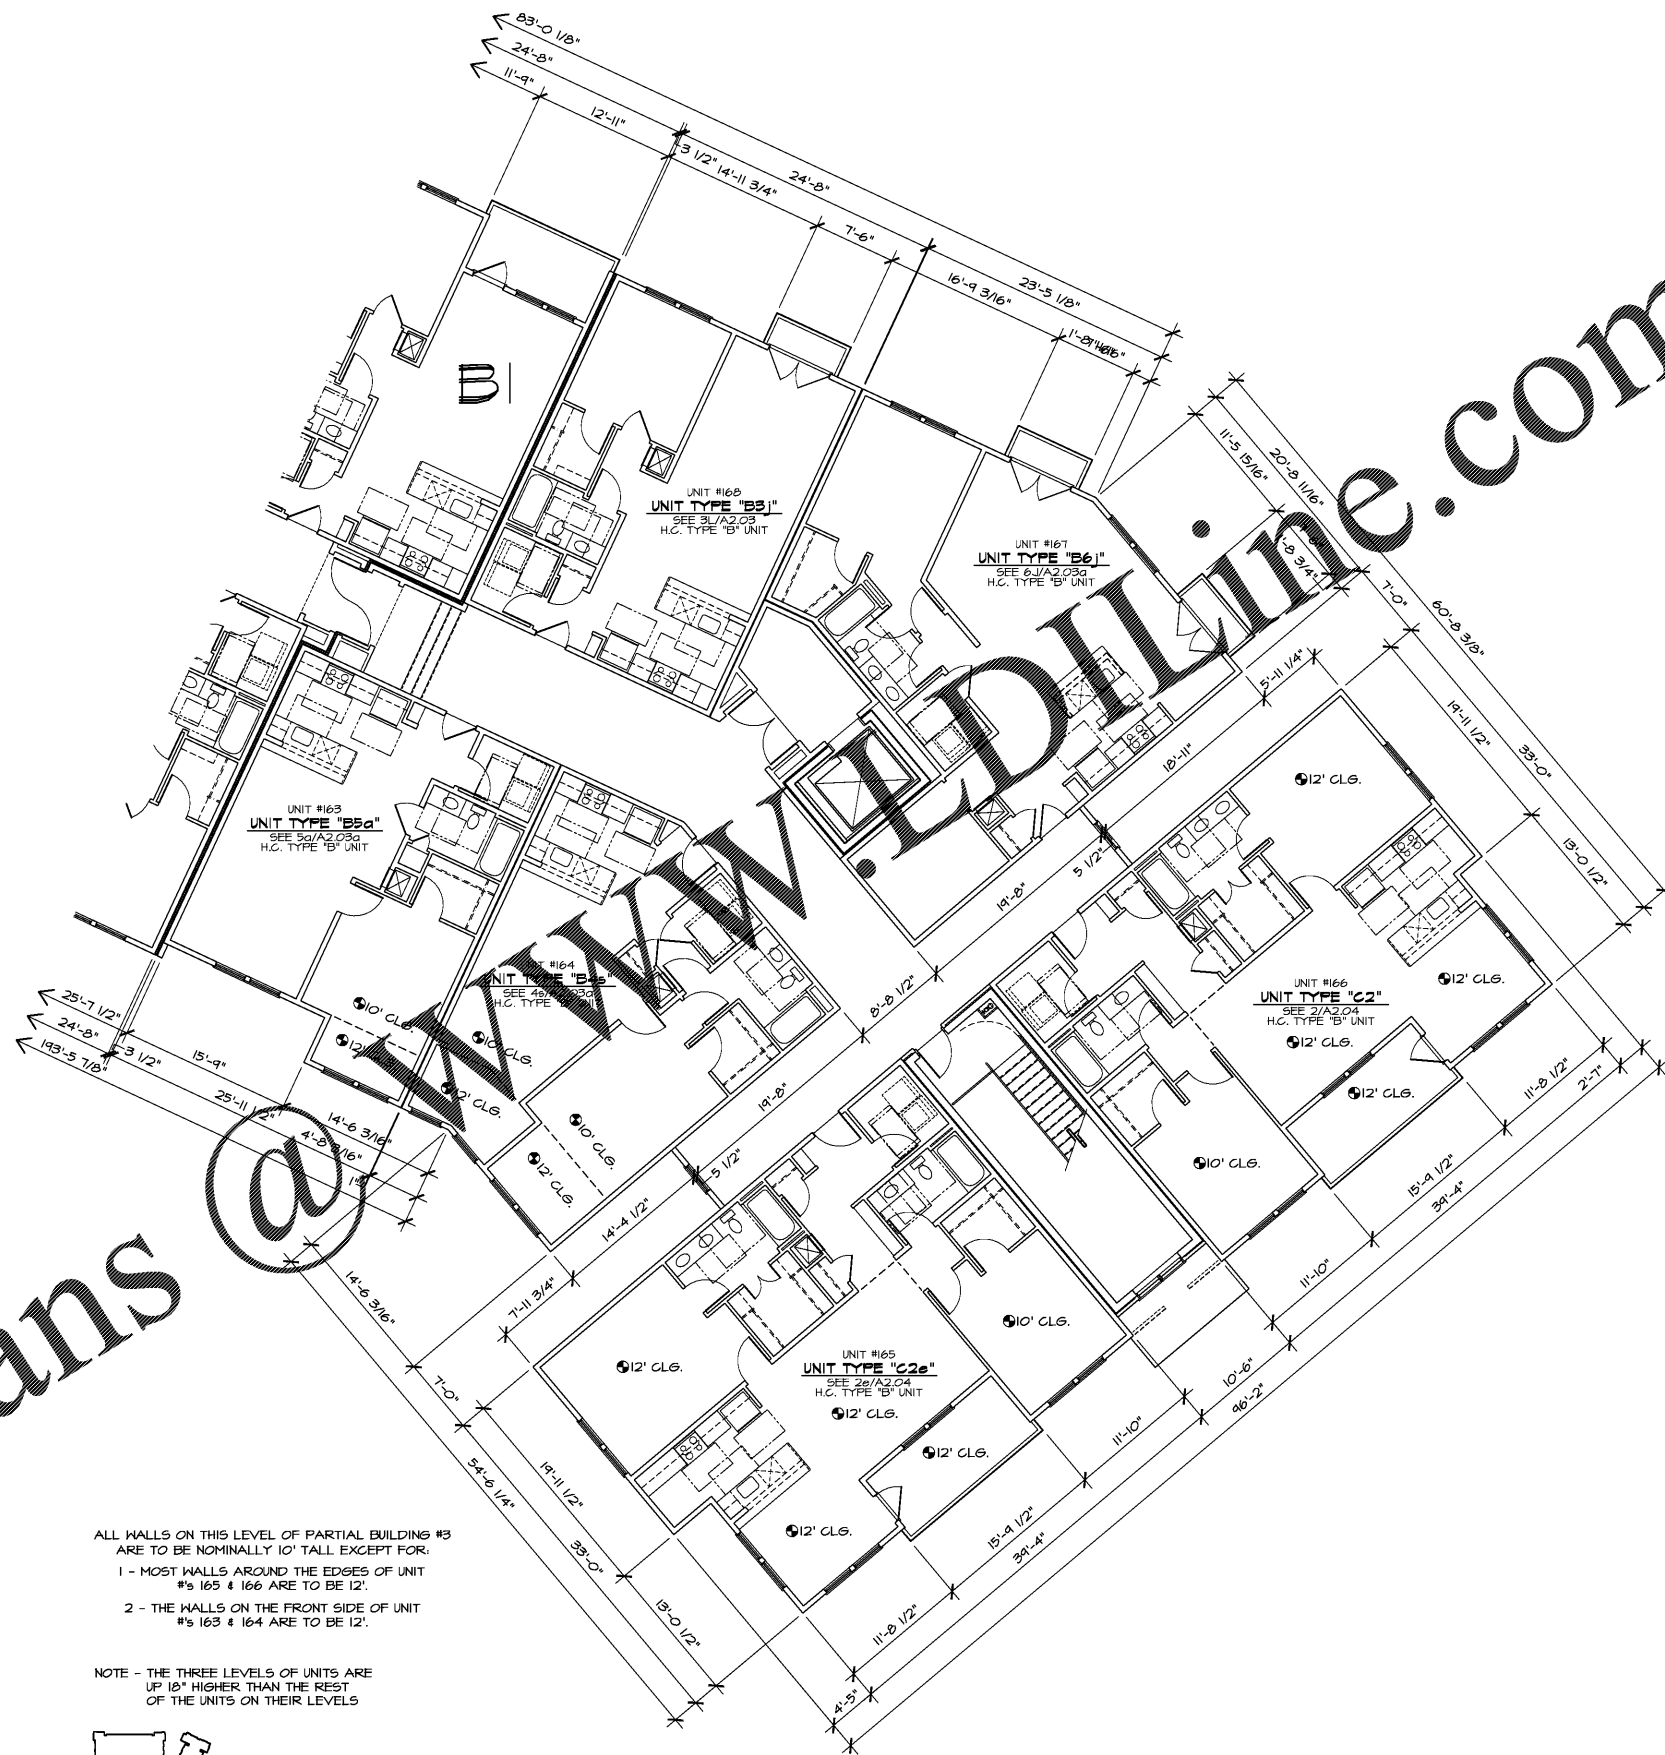

ALL WALLS ON THIS LEVEL OF PARTIAL BUILDING #3 ARE TO BE NOMINALLY 10' TALL EXCEPT FOR:
 1 - MOST WALLS AROUND THE EDGES OF UNIT #s 165 & 166 ARE TO BE 12'.
 2 - THE WALLS ON THE FRONT SIDE OF UNIT #s 163 & 164 ARE TO BE 12'.

NOTE - THE THREE LEVELS OF UNITS ARE UP 18" HIGHER THAN THE REST OF THE UNITS ON THEIR LEVELS



1 FOURTH LEVEL PLAN (348.63') - BUILDING #4

A4.30

1/8" = 1'-0"

GENERAL NOTES

The Architectural drawings must be used in conjunction with the Civil, Structural, MEP, Fire Protection drawings and specifications. The Contractor is responsible for all coordination between the drawings. Discrepancies should be brought to the attention of the architect.

The Contractor is advised that the available space for routing all electrical, mechanical, plumbing, fire protection and communications piping, conduits, trays and ductwork may be limited in many locations. The Contractor shall coordinate all of the trades work and make adjustments, with the Architect's approval to the routing of these items as required. Any rework resulting from the failure to coordinate will be performed by the Contractor at no additional cost.

All dimensions are from face of stud, unless otherwise noted.

All penetrations of fire rated assemblies shall be fire blocked and sealed per UL approved methods.

All concealed fire rated assemblies shall be provided with signage indicating the type of assembly and the fire rating. If hours in letters no smaller than 2" high. See T01.2.

FIRE RATINGS LEGEND

THREE HOUR RATED ASSEMBLIES:	
3 HOUR RATED FIRE MALL	3FW
3 HOUR RATED CONCRETE SLABS	3CS
3 HOUR RATED CONCRETE COLUMNS	3CC
3 HOUR RATED STRUCTURAL AND NON-STRUCTURAL ELEMENTS	3S
TWO HOUR RATED ASSEMBLIES:	
2 HOUR RATED FIRE MALL	2FW
2 HOUR RATED CONCRETE SLABS	2CS
2 HOUR RATED CONCRETE COLUMNS	2CC
2 HOUR RATED STRUCTURAL AND NON-STRUCTURAL ELEMENTS	2S
ONE HOUR RATED ASSEMBLIES:	
1 HOUR RATED FIRE BARRIER	1FB
1 HOUR RATED FIRE PARTITION	1FP
1 HOUR RATED EXTERIOR BEARING WALL	1EBW
1 HOUR RATED UNIT INTERIOR BEARING WALL AND ELEVATOR LOBBIES	1UIB
1 HOUR RATED ROOF/CEILING ASSEMBLY	1RCA
1 HOUR RATED FLOOR/CEILING ASSEMBLY	1FLCA

WLA

WATTS LEAF ARCHITECTS, PA
 101 North McDowell Street, Suite 112
 Charlotte, North Carolina 28204
 PH 704 376 1200 FX 704 376 5114

CRABTREE NORTH APTS.

2251 Charles Drive
 Raleigh, North Carolina
 EYC COMPANIES

PROJECT 1915
 DATE 18DEC19
 DRAWN BY WJP
 CHECKED BY CMW

FOURTH LEVEL PLAN - BUILDING #4

A4.30