


Order Plans @ www.waddilene.com

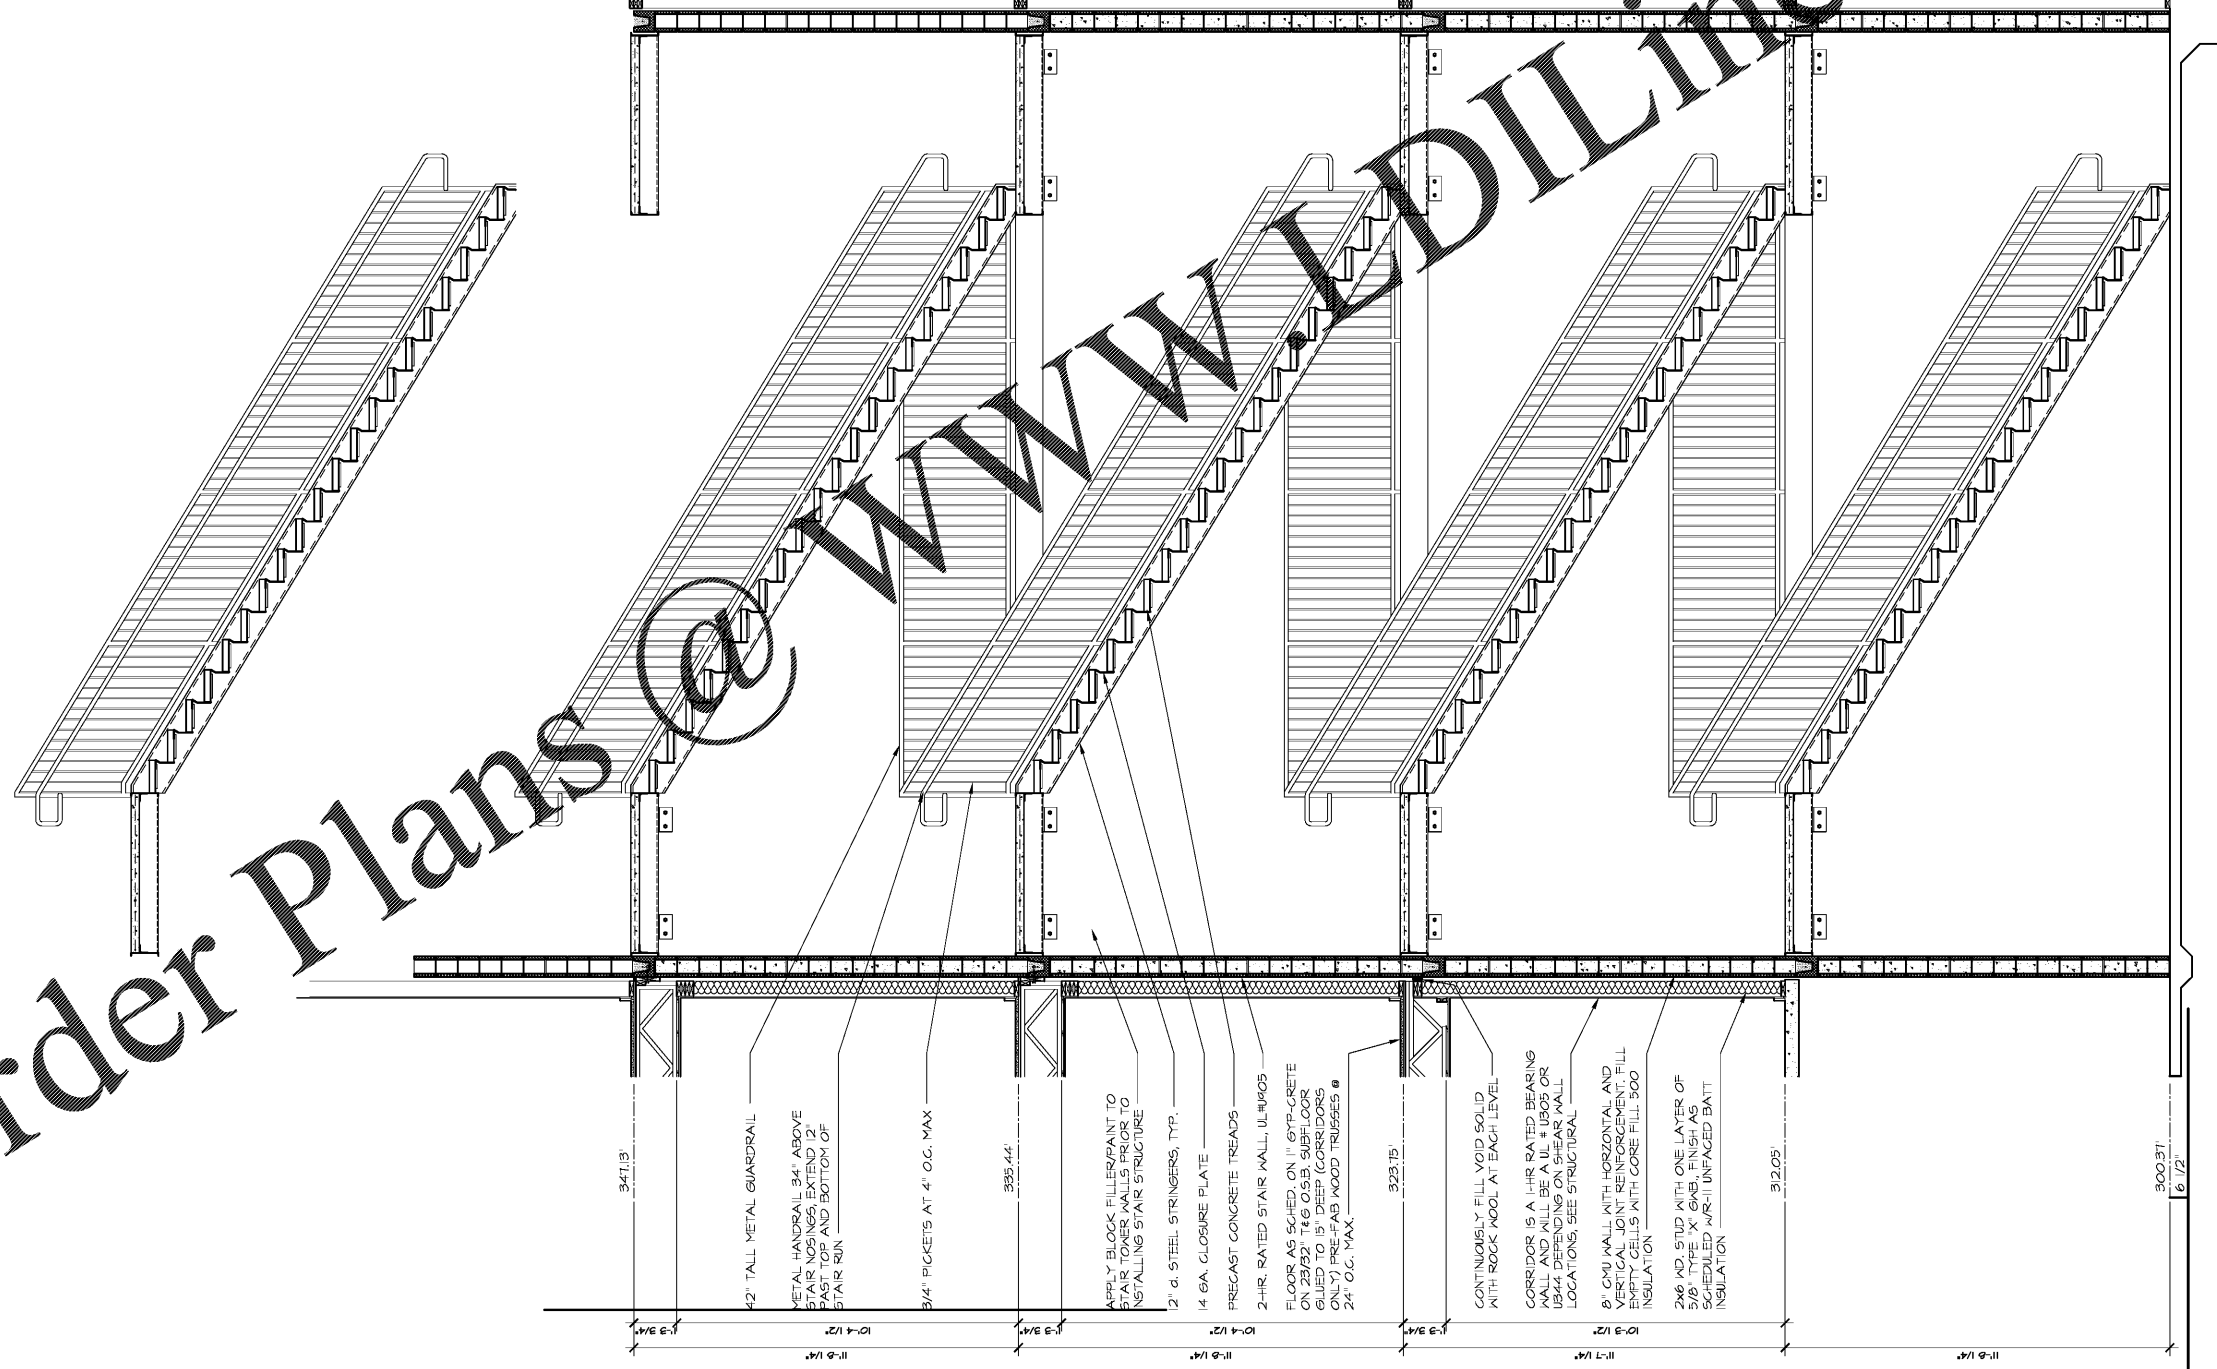

STAIR #1 - LONGITUDINAL SECTION
A6.02 3/8"=1'-0"

PROJECT	1915
DATE	09JAN20
DRAWN BY	WJP
CHECKED BY	CMW
STAIR #1 - SECTION	
A6.02	

CRABTREE NORTH APTS.
2251 Charles Drive
Raleigh, North Carolina
EYC COMPANIES

