


Order Plans @

WWW.DLINE.COM

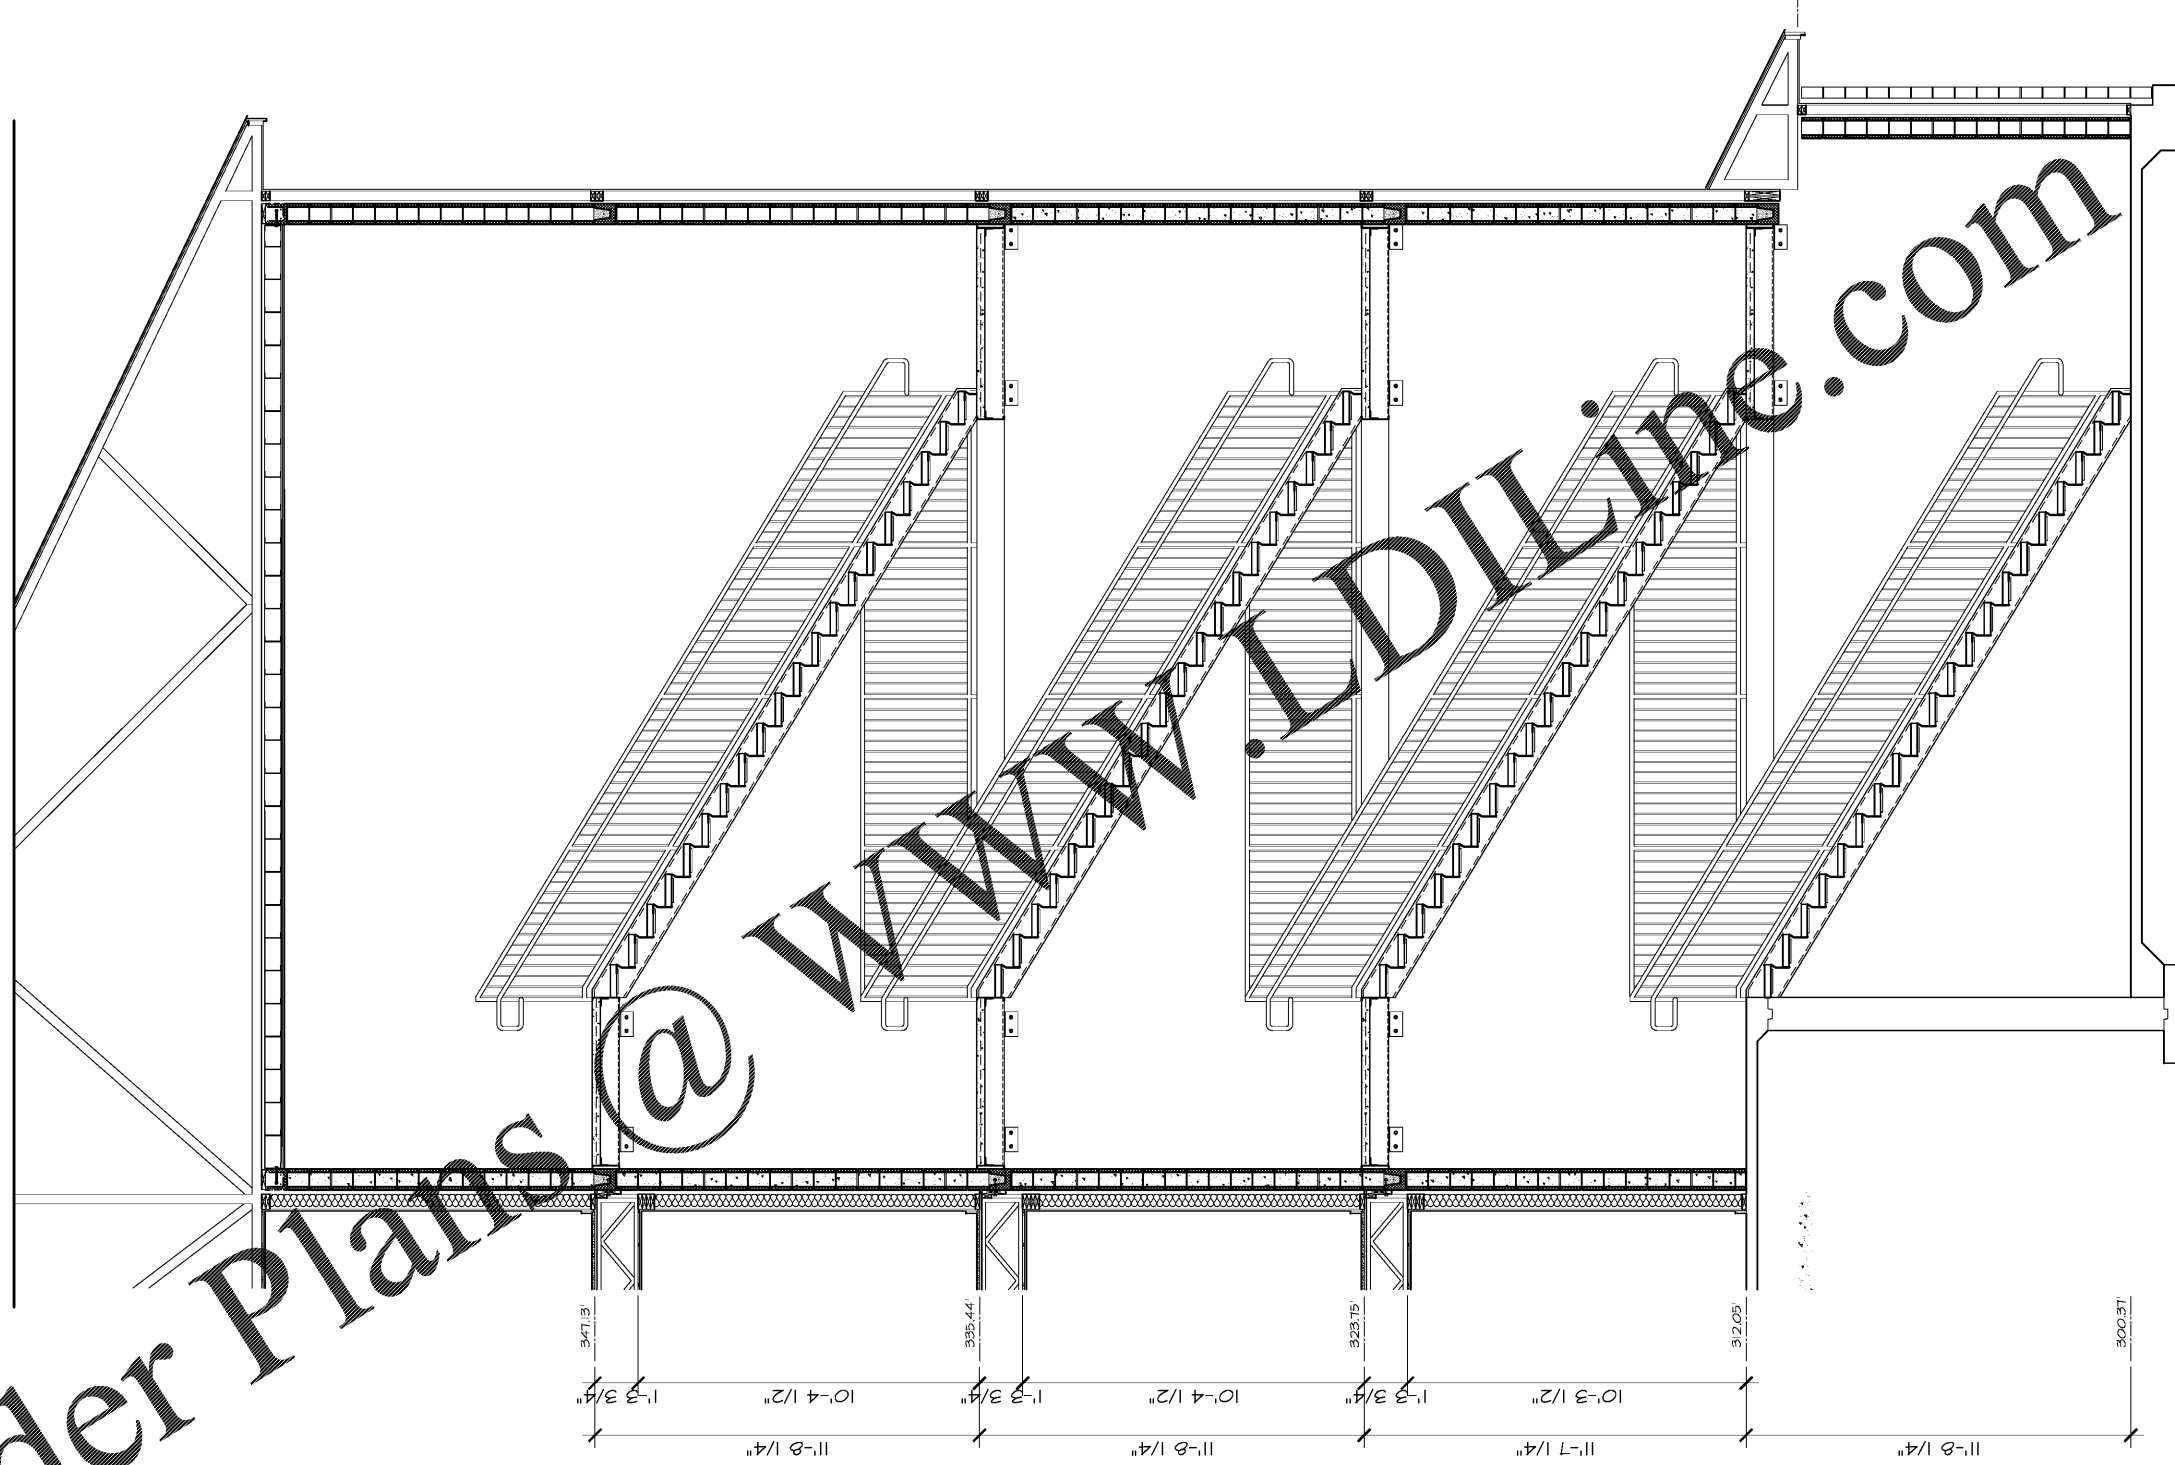

STAIR #2 - LONGITUDINAL SECTION

CRABTREE NORTH APTS.

2251 Charles Drive
Raleigh, North Carolina
EYC COMPANIES



PROJECT	1915
DATE	09JAN20
DRAWN BY	WJP
CHECKED BY	CMW

STAIR #2 - SECTION

A6.03