




Structural Consulting Group, LLC  
 6250 shiloh road · suite 20 · alpharetta, ga 30005  
 phone (678) 513-4242 fax (678) 513-4232  
 SCG Project No. 191003  
 N.C. C.O.A. : P-0573

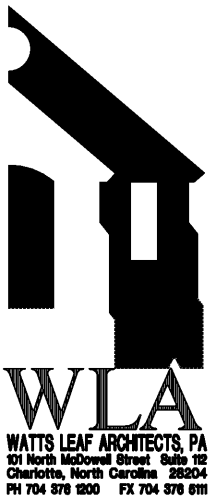

WWW.LDILine.com


**CRABTREE NORTH APTS.**  
 2251 Charles Drive  
 Raleigh, North Carolina  
 EYC COMPANIES

03FEB20  
 PRICING  
 SET

PROJECT 1015  
 DATE 08NOV19  
 DRAWN BY SCG  
 CHECKED BY F80

CONCRETE SECTIONS

S1.1.5

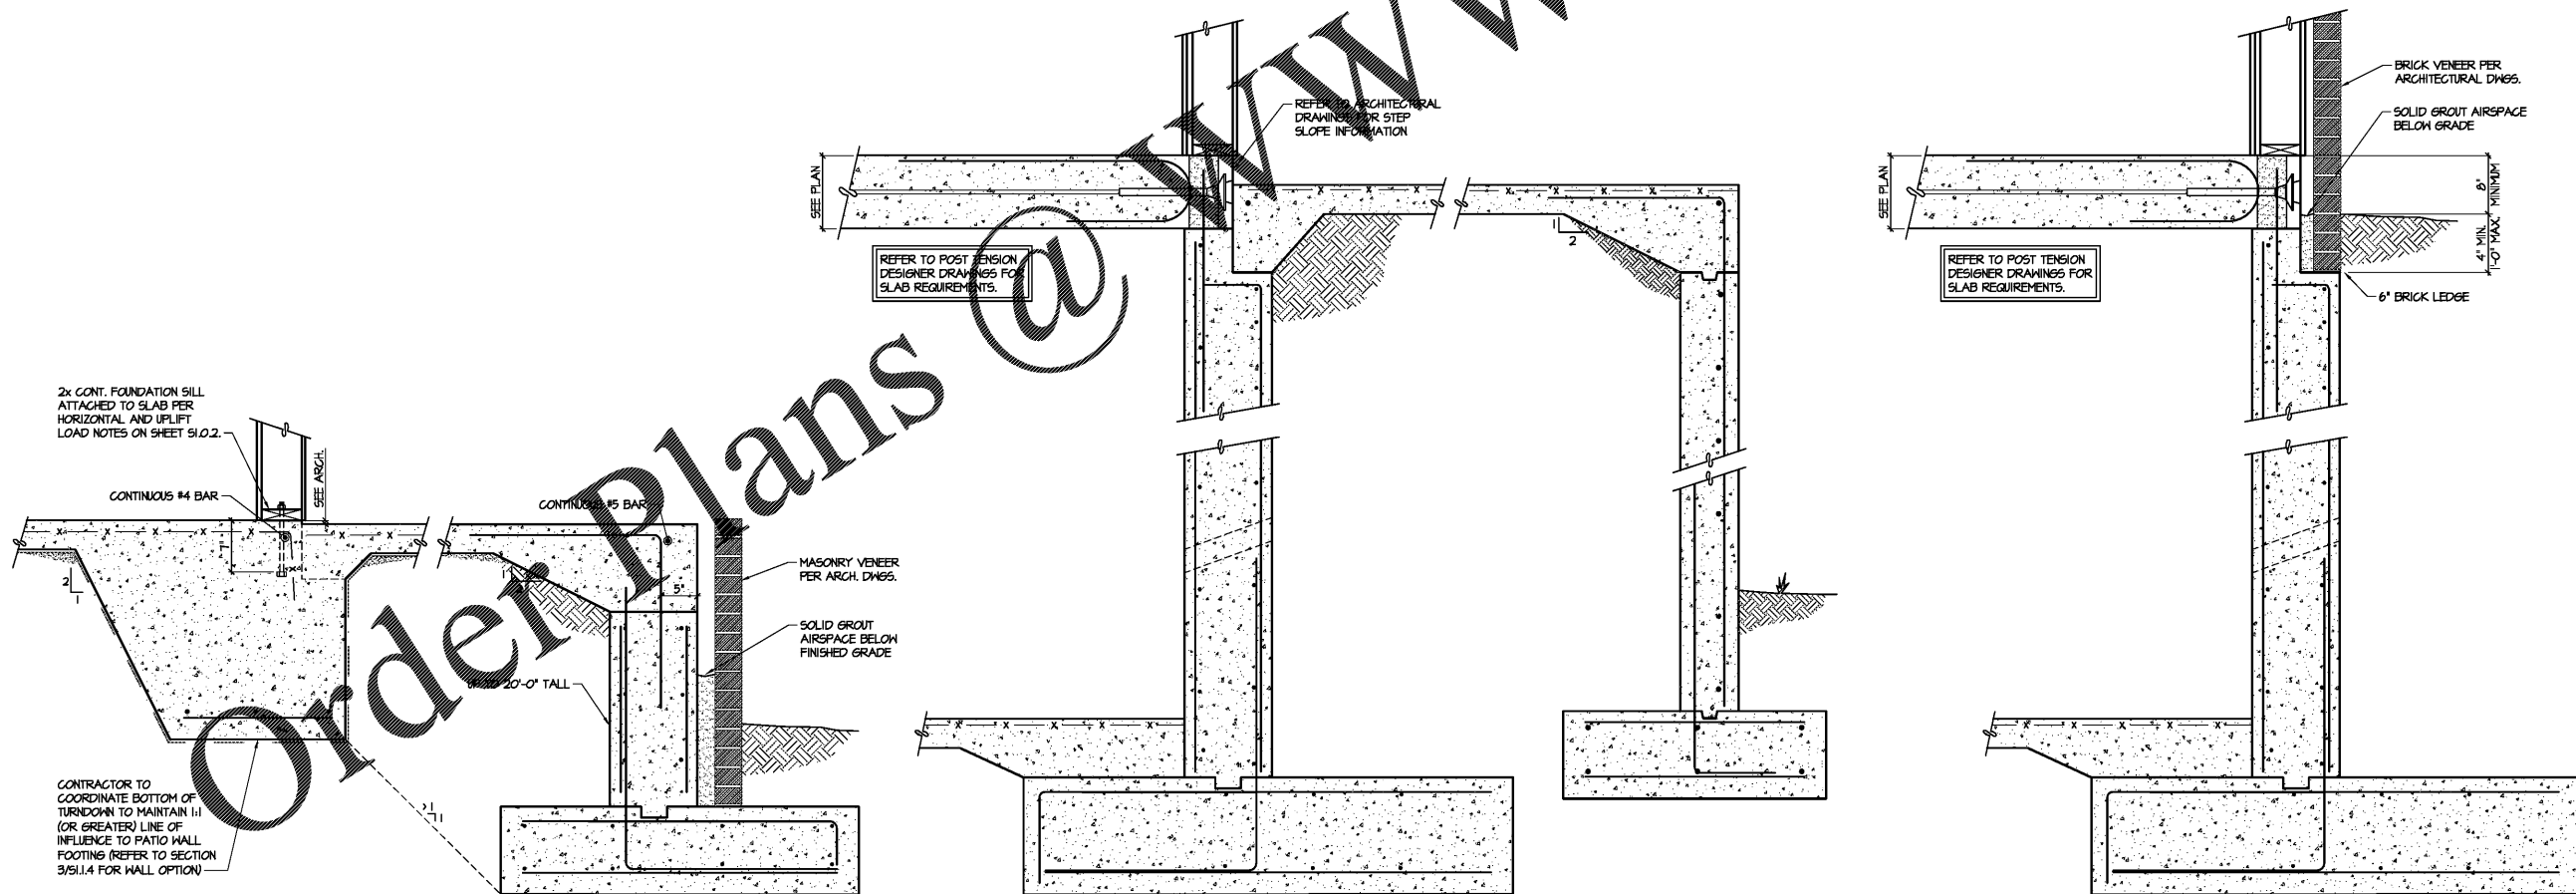

3 RETAINING WALL AT PATIO  
 NOT TO SCALE

2 RETAINING WALL  
 NOT TO SCALE

1 RETAINING WALL AT PATIO  
 NOT TO SCALE