



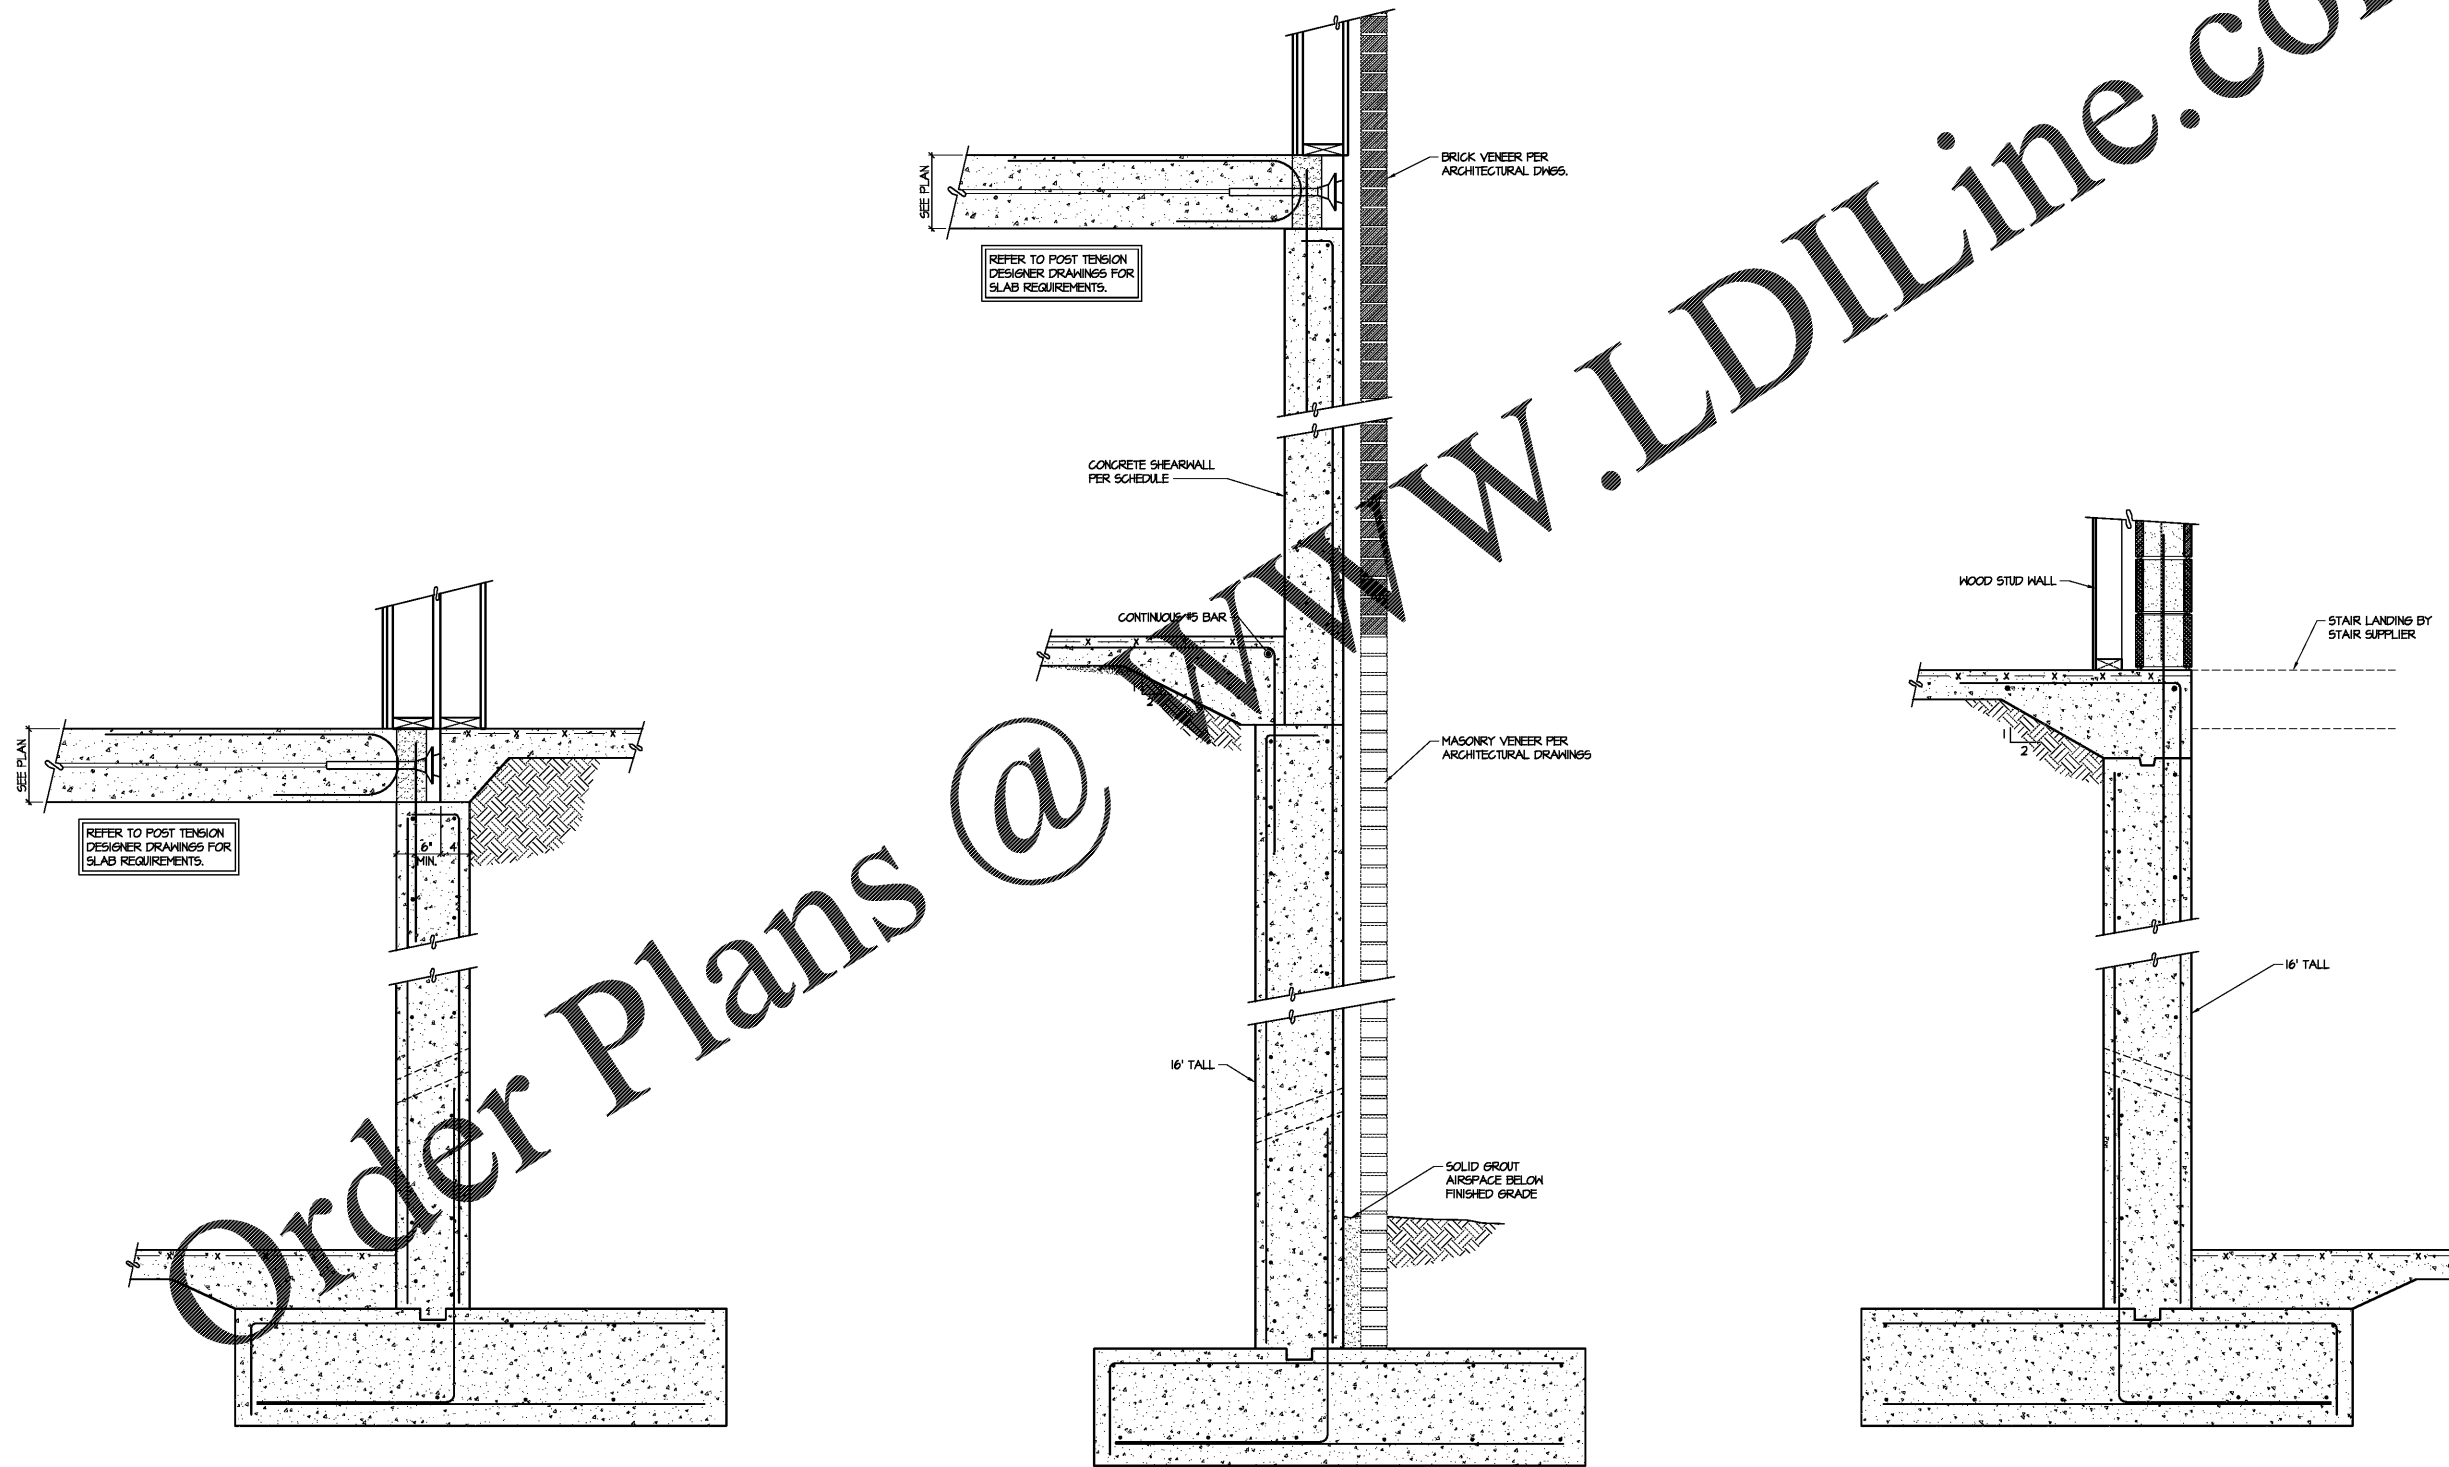

Structural Consulting Group, LLC
 6250 shiloh road - suite 20 - alpharetta, ga 30005
 phone (678) 513-4242 fax (678) 513-4232
 SCG Project No. 191003
 N.C. C.O.A.: P-0573

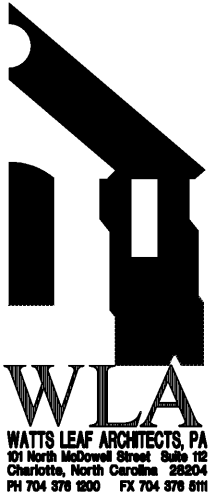

3 RETAINING WALL
 NOT TO SCALE

2 STEM WALL AT CONCRETE SHEARWALL
 NOT TO SCALE

1 BASEMENT WALL AT STAIR
 NOT TO SCALE

Order Plans @ www.LDILine.com

CRABTREE NORTH APTS.
 2251 Charles Drive
 Raleigh, North Carolina
 EYC COMPANIES

03FEB20
 PRICING
 SET

PROJECT 1015
 DATE 06NOV19
 DRAWN BY SCG
 CHECKED BY F80

CONCRETE SECTIONS

S1.1.6