

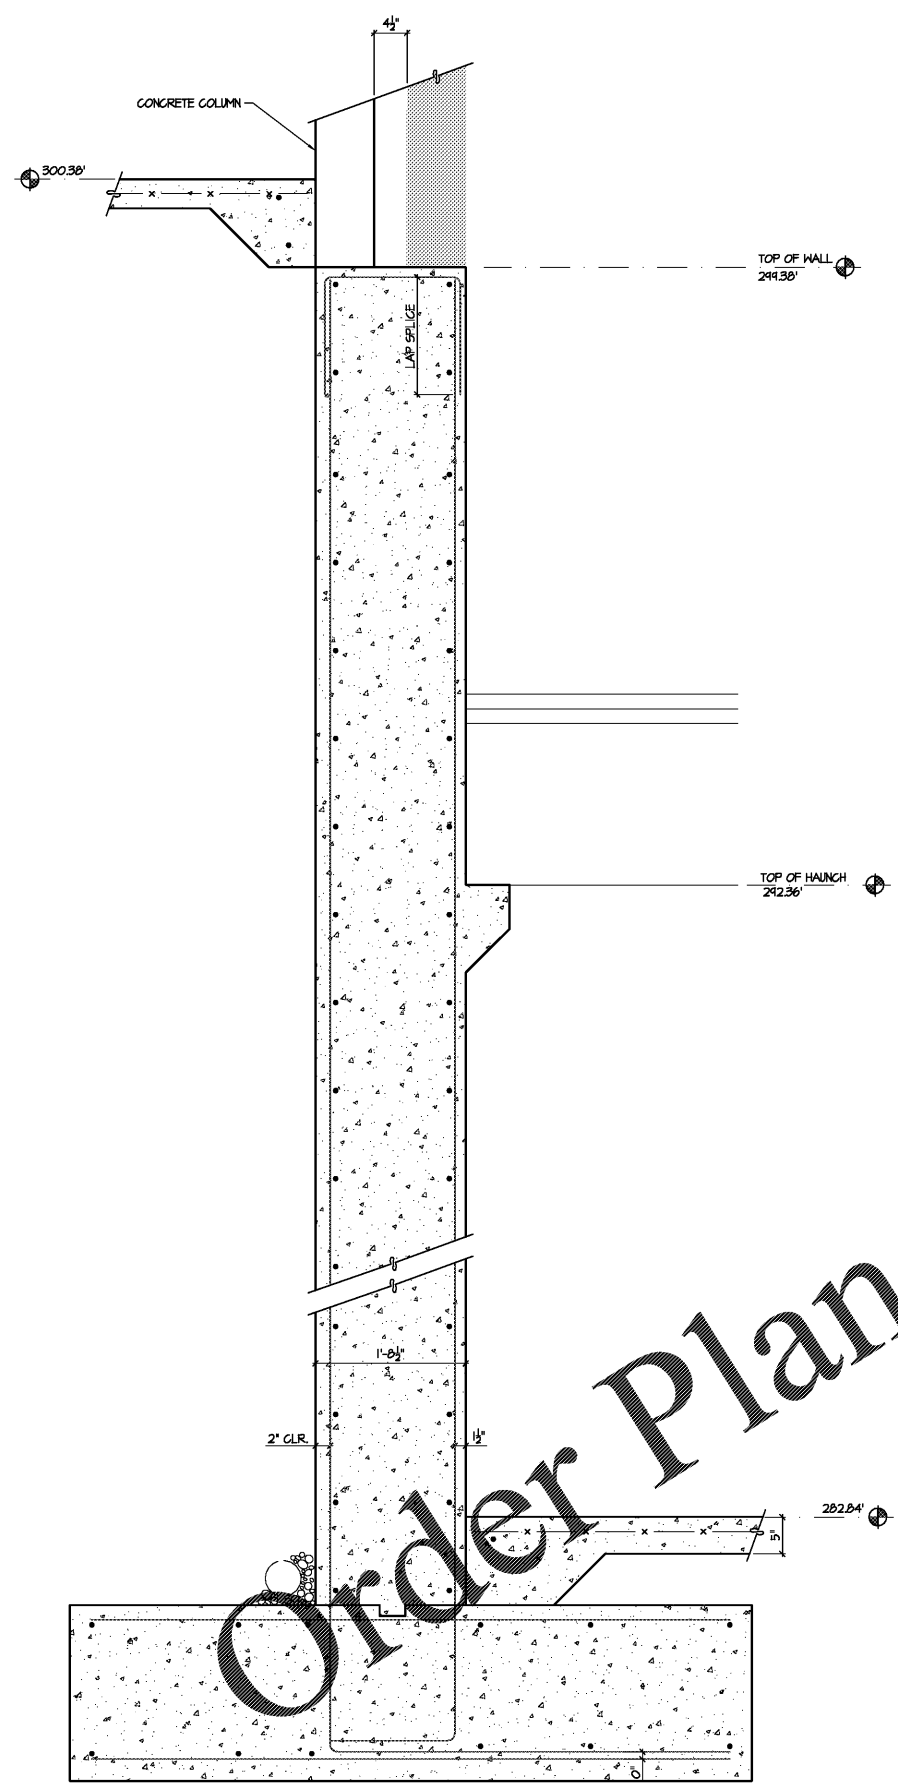



Structural Consulting Group, LLC  
 6250 shiloh road - suite 20 - alpharetta, ga 30005  
 phone (678) 513-4242 fax (678) 513-4232  
 SCG Project No. 191003  
 N.C. C.O.A. : P-0573

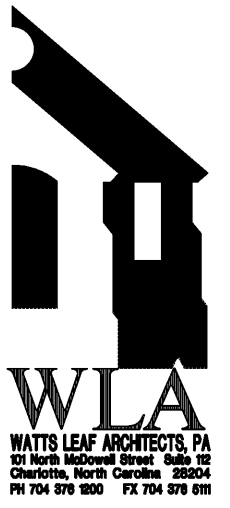

4 SECTION AT RETAINING WALL  
 NOT TO SCALE

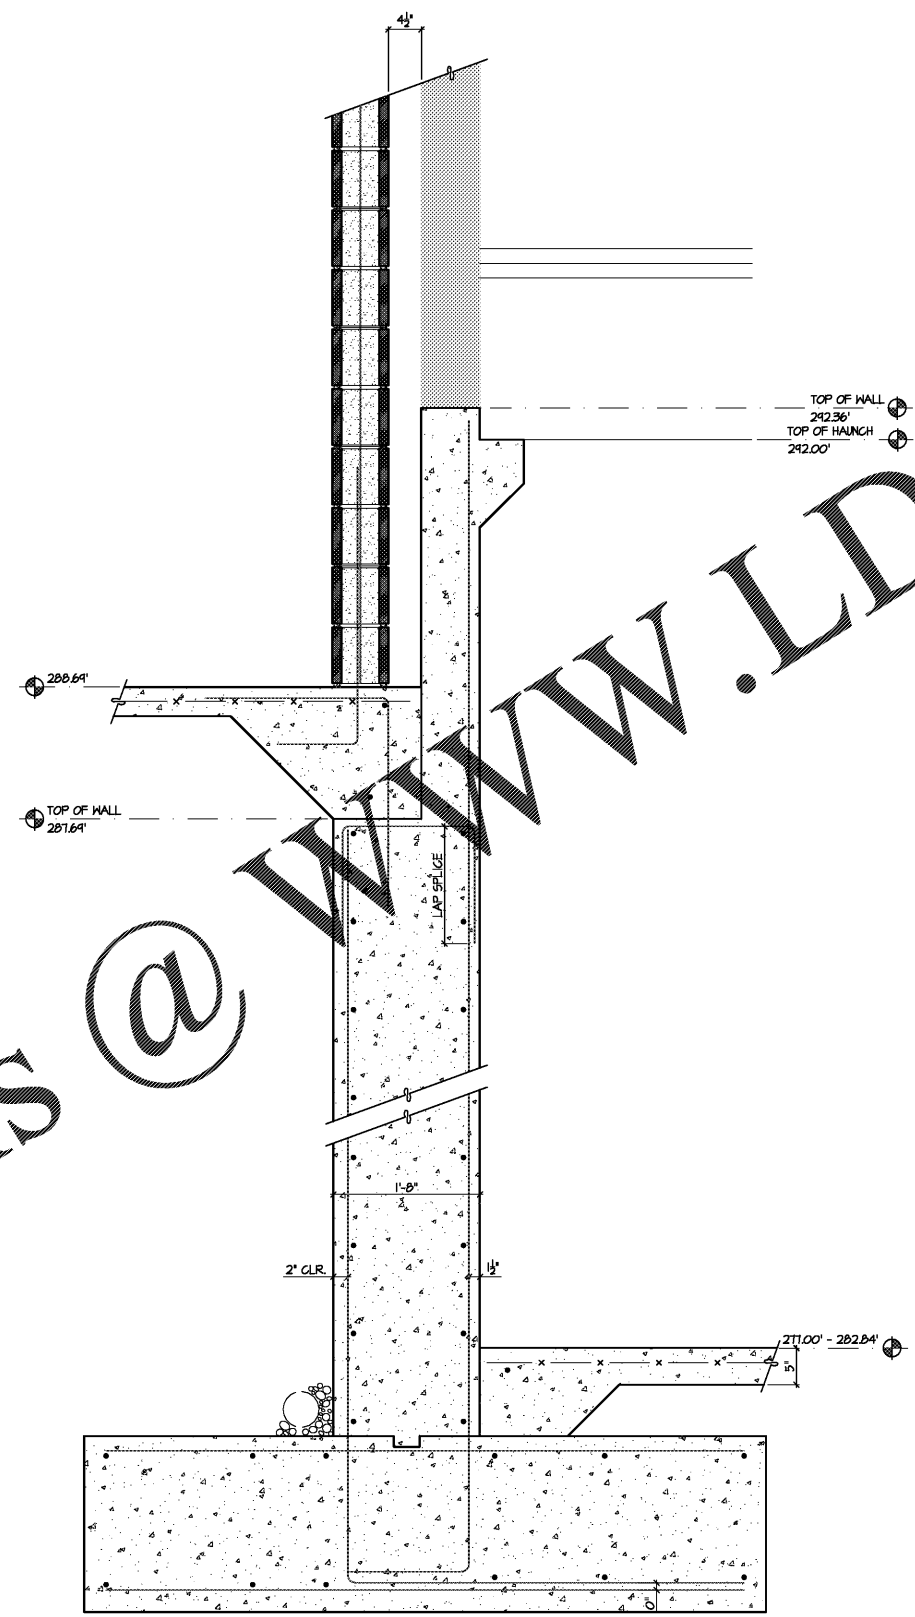

3 SECTION AT RETAINING WALL  
 NOT TO SCALE

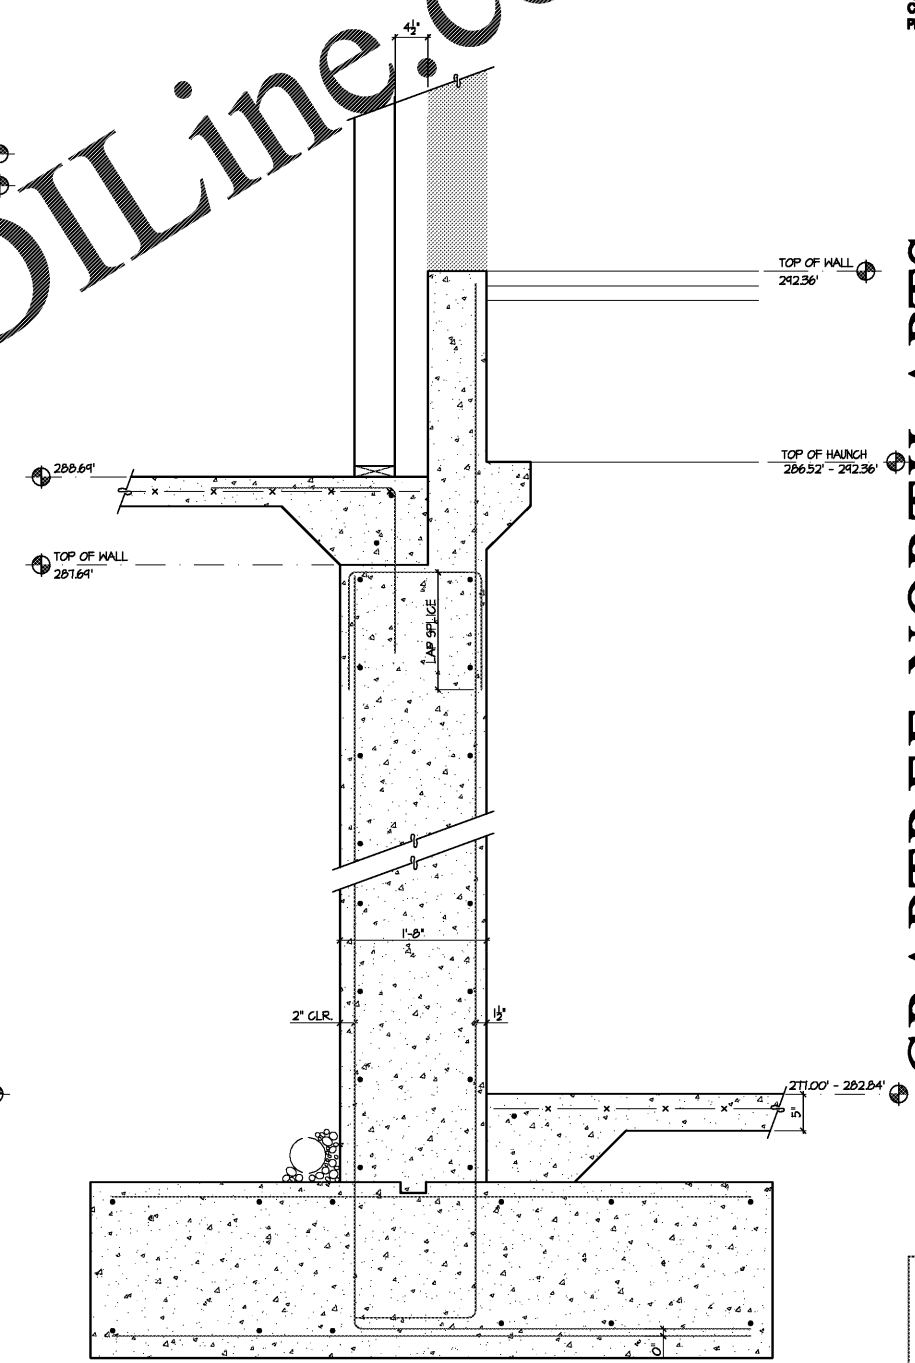

2 SECTION AT RAMP  
 NOT TO SCALE

Order Plans @ www.LDILine.com

**CRABTREE NORTH APTS.**  
 2251 Charles Drive  
 Raleigh, North Carolina  
 EYC COMPANIES

03FEB20  
 PRICING  
 SET

PROJECT 1915  
 DATE 06NOV19  
 DRAWN BY SCG  
 CHECKED BY F80

FOUNDATION DETAILS

SG1.1.1