


Order Plans

W.L.DILine.com

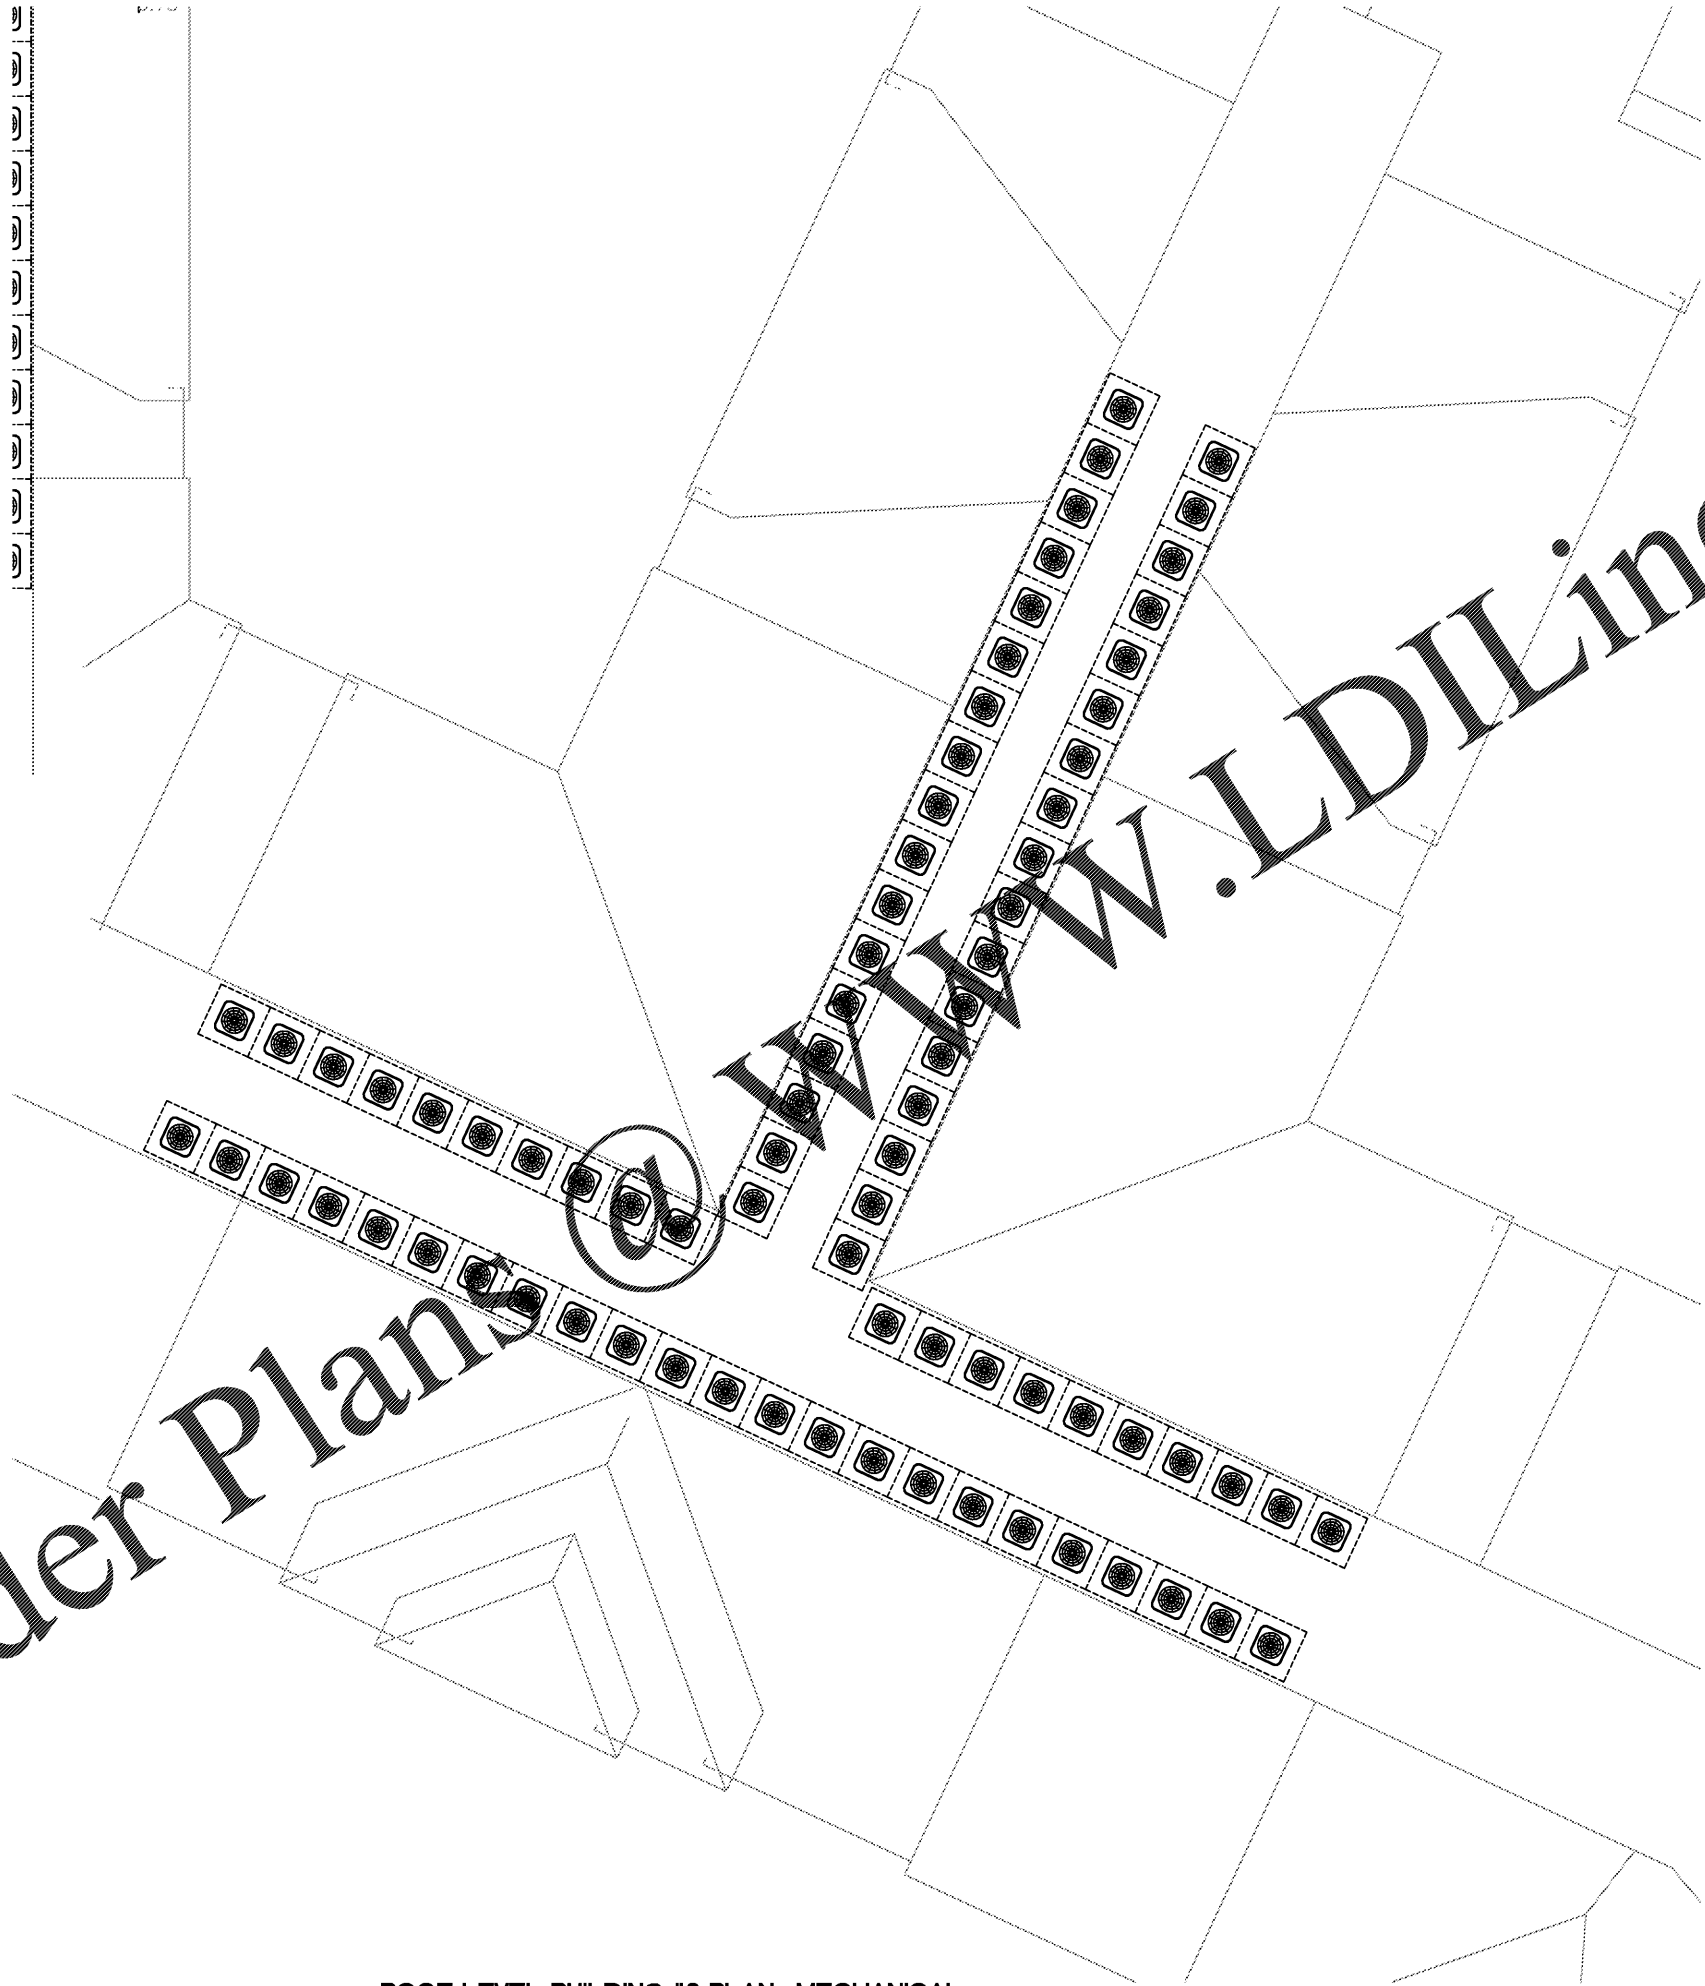


1 ROOF LEVEL BUILDING #3 PLAN- MECHANICAL  
1/8" = 1'-0"



PROJECT 1915  
DATE 01OCT19  
DRAWN BY CME  
CHECKED BY CME


ROOF LEVEL  
BUILDING #3  
PLAN  
MECHANICAL

M3.19

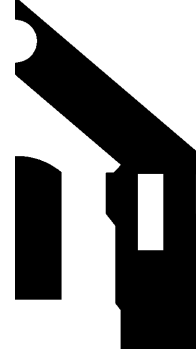

**WLA**

WATTS LEAF ARCHITECTS, PA  
101 North McDowell Street Suite 112  
Charlotte, North Carolina 28204  
PH 704 376 1200 FX 704 376 5111

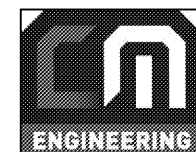

14301 SOUTH LAKES DRIVE, SUITE E  
CHARLOTTE NC 28217  
W:704-688-9320 C:704-955-9143  
CONSULTING - DESIGN-BUILD  
NC LICENSE #P-1248

**CRABTREE NORTH APTS.**  
2251 Charles Drive  
Raleigh, North Carolina  
EYC COMPANIES