

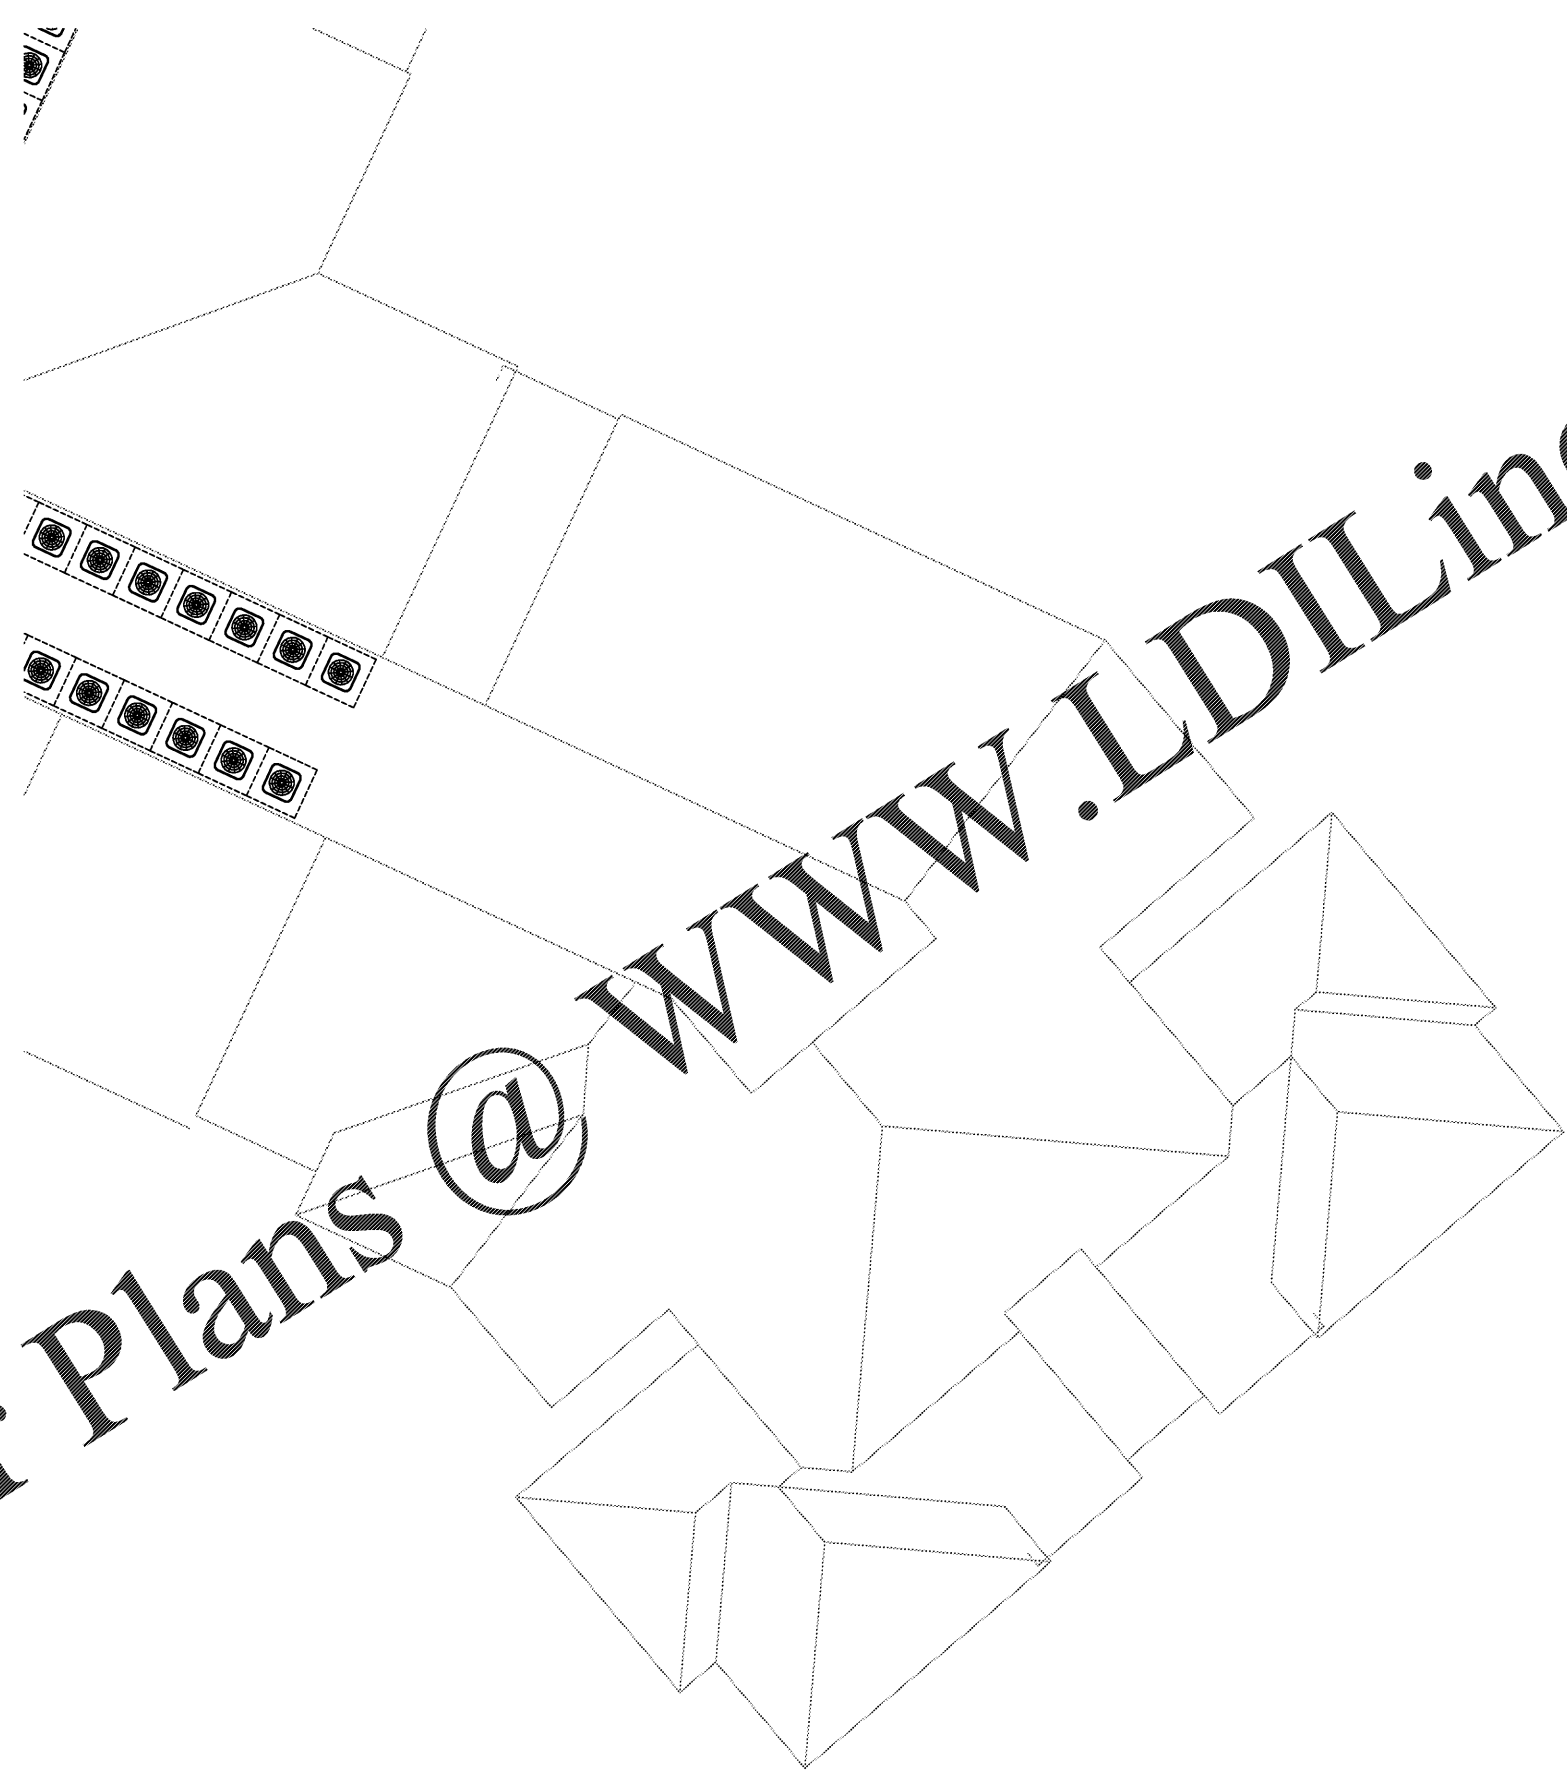


Order Plans @ [www.LDILine.com](http://www.LDILine.com)

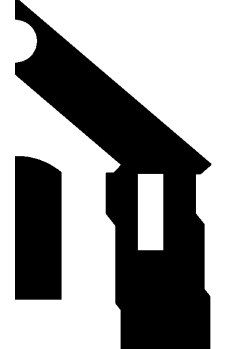

1 ROOF LEVEL BUILDING #4 PLAN- MECHANICAL  
1/8" = 1'-0"

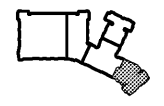

**WLA**  
WATTS LEAF ARCHITECTS, PA  
101 North McDowell Street Suite 112  
Charlotte, North Carolina 28204  
PH 704 376 1200 FX 704 376 5111



**ENGINEERING**

14301 SOUTH LAKES DRIVE, SUITE E  
CHARLOTTE NC 28217  
W:704-688-9320 C:704-955-9143  
CONSULTING - DESIGN-BUILD  
NC LICENSE #P-1248

**CRABTREE NORTH APTS.**  
2251 Charles Drive  
Raleigh, North Carolina  
EYC COMPANIES

PROJECT	1915
DATE	01OCT19
DRAWN BY	CME
CHECKED BY	CME
ROOF LEVEL BUILDING #4 PLAN - MECHANICAL	
<b>M3.24</b>	