
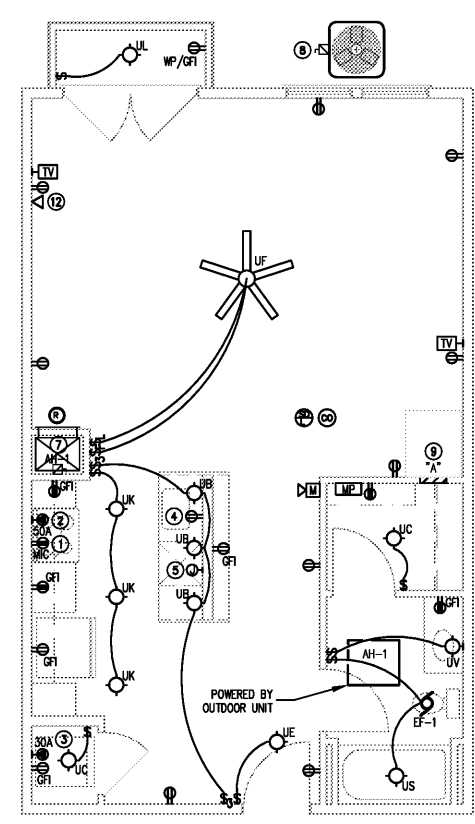
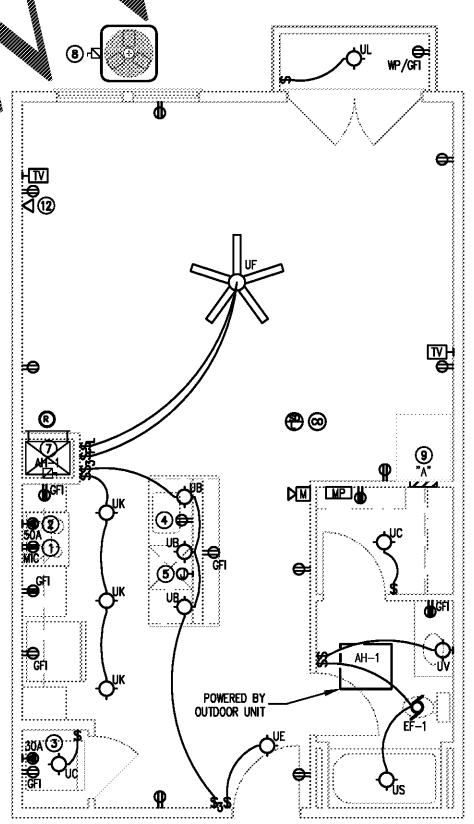
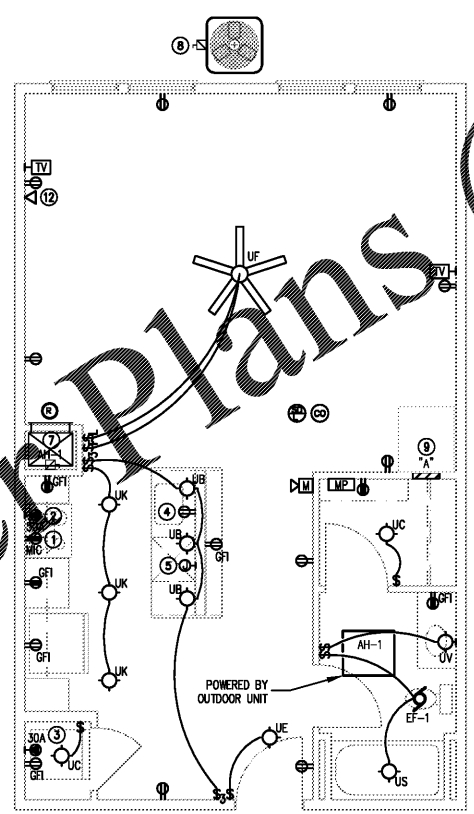


1 UNIT A1 HC - PLAN - ELECTRICAL  
1/4" = 1'-0"

2 UNIT A1 - PLAN - ELECTRICAL  
1/4" = 1'-0"

3 UNIT A1F - PLAN - ELECTRICAL  
1/4" = 1'-0"

4 UNIT A2F - PLAN - ELECTRICAL  
1/4" = 1'-0"

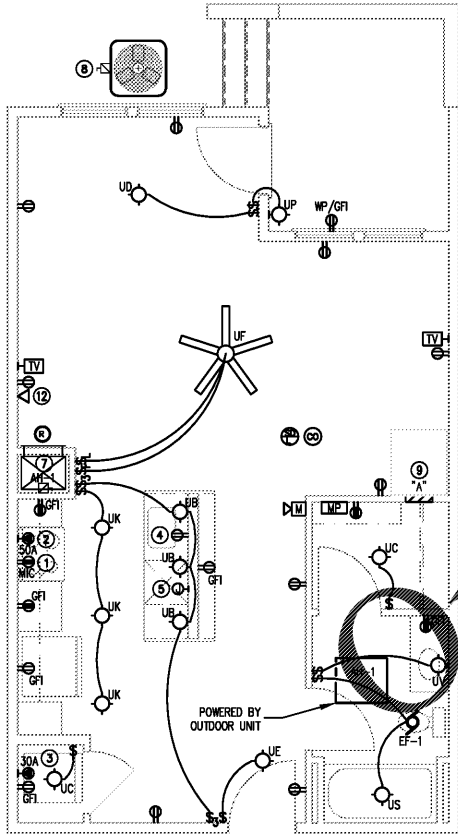

5 UNIT A2 - PLAN - ELECTRICAL  
1/4" = 1'-0"


6 UNIT A3 - PLAN - ELECTRICAL  
1/4" = 1'-0"

7 UNIT A3JL - PLAN - ELECTRICAL  
1/4" = 1'-0"

8 UNIT A3JR - PLAN - ELECTRICAL  
1/4" = 1'-0"

Order plans @ WWW.LDILLINE.COM

WWW.LDILLINE.COM

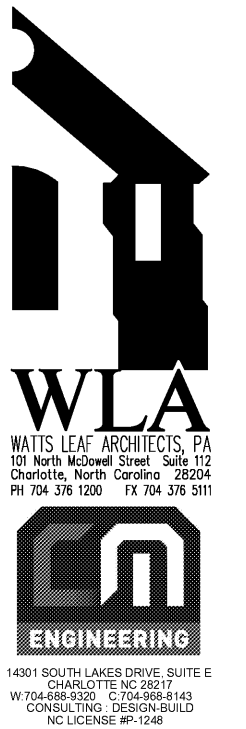

**CRABTREE NORTH APTS.**  
2251 Charles Drive  
Raleigh, North Carolina  
EYC COMPANIES

PROJECT 1915  
DATE 01OCT19  
DRAWN BY CME  
CHECKED BY CME

UNIT PLANS -  
ELECTRICAL

**E2.01**