




1 UNIT A4 - PLAN - ELECTRICAL
1/4" = 1'-0"

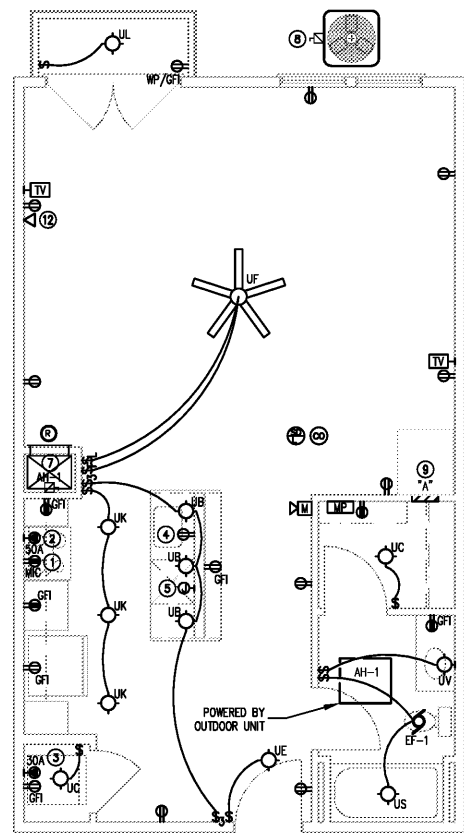


2 UNIT A4J - PLAN - ELECTRICAL
1/4" = 1'-0"

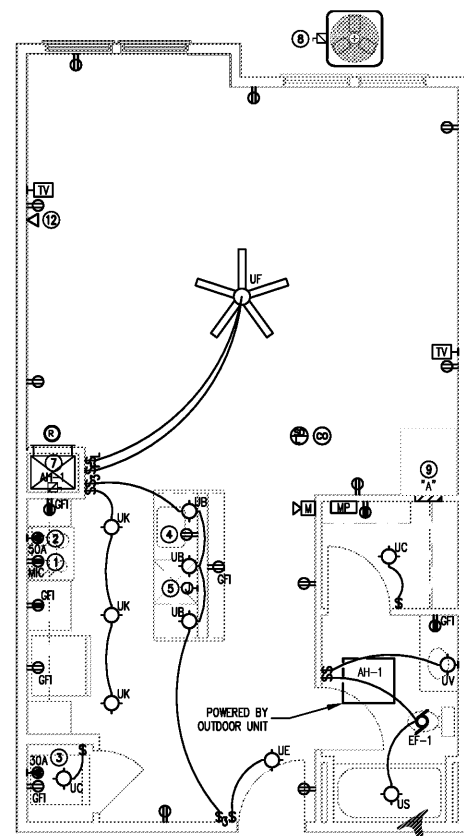


3 UNIT A5 - PLAN - ELECTRICAL
1/4" = 1'-0"

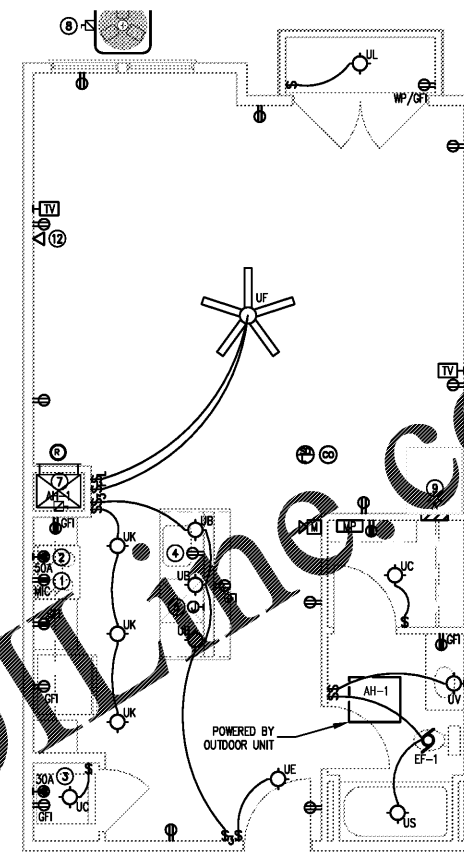


4 UNIT A5J - PLAN - ELECTRICAL
1/4" = 1'-0"

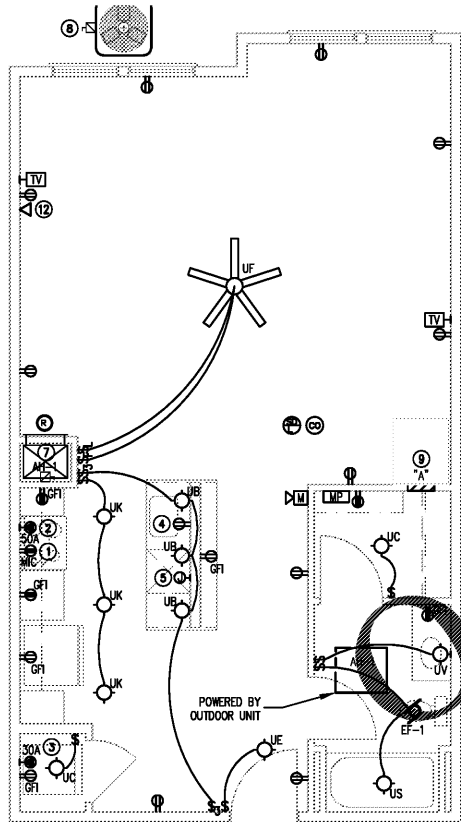


5 UNIT A6 - PLAN - ELECTRICAL
1/4" = 1'-0"

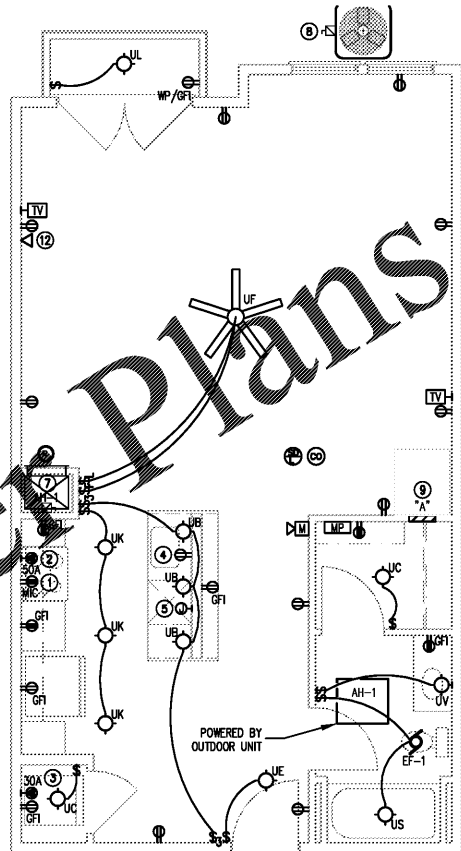

6 UNIT A6J - PLAN - ELECTRICAL
1/4" = 1'-0"

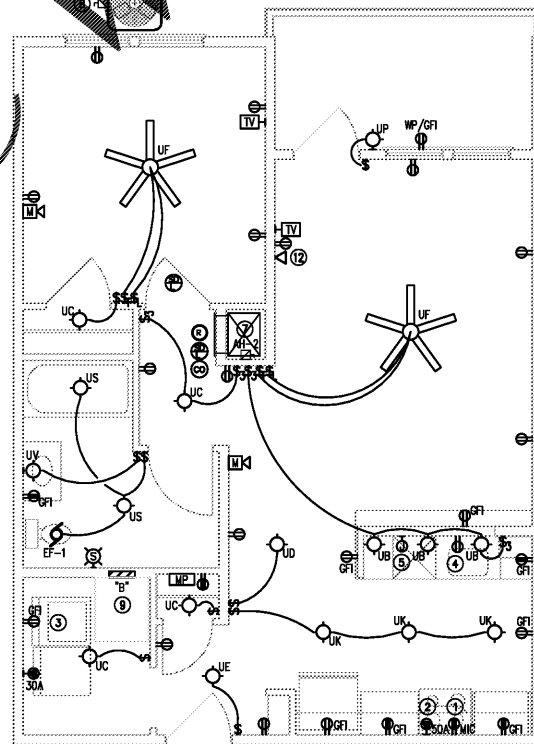

7 UNIT B1 HC - PLAN - ELECTRICAL
1/4" = 1'-0"

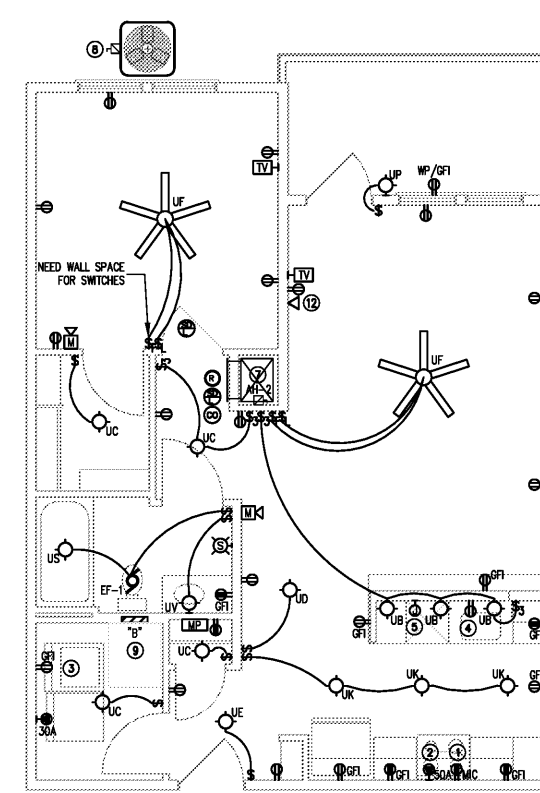


8 UNIT B1 - PLAN - ELECTRICAL
1/4" = 1'-0"

WWW.LDPLINC.COM

Order Plans @



WLA
WATTS LEAF ARCHITECTS, PA
101 North McDowell Street Suite 112
Charlotte, North Carolina 28204
PH 704 376 1200 FX 704 376 5111

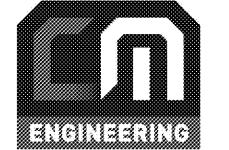

14301 SOUTH LAKES DRIVE, SUITE E
CHARLOTTE NC 28217
W 704-688-9320 C 704-998-8143
CONSULTING DESIGN BUILD
NC LICENSE #P-1248

CRABTREE NORTH APTS.

2251 Charles Drive
Raleigh, North Carolina
EYC COMPANIES

PROJECT 1915
DATE 01OCT19
DRAWN BY CME
CHECKED BY CME

UNIT PLANS -
ELECTRICAL

E2.02