




1 UNIT B1F - PLAN - ELECTRICAL
1/4" = 1'-0"

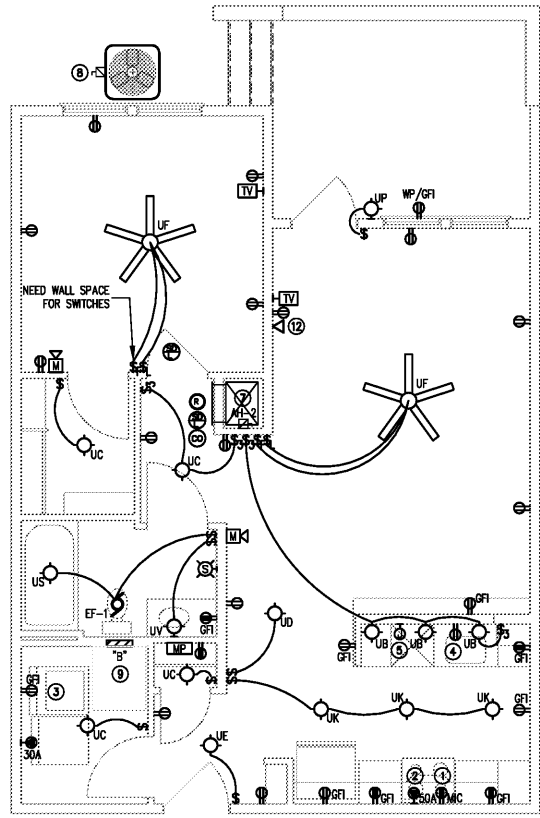


2 UNIT B2 - PLAN - ELECTRICAL
1/4" = 1'-0"

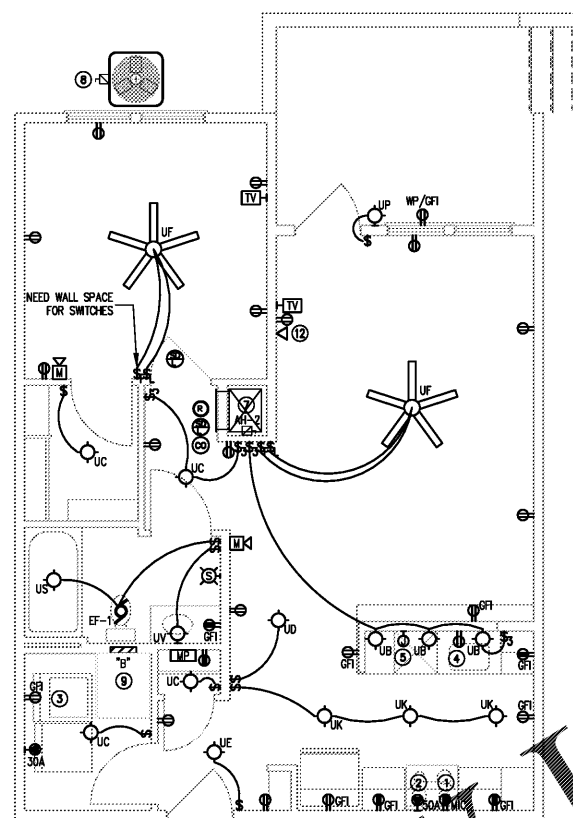


3 UNIT B2F - PLAN - ELECTRICAL
1/4" = 1'-0"

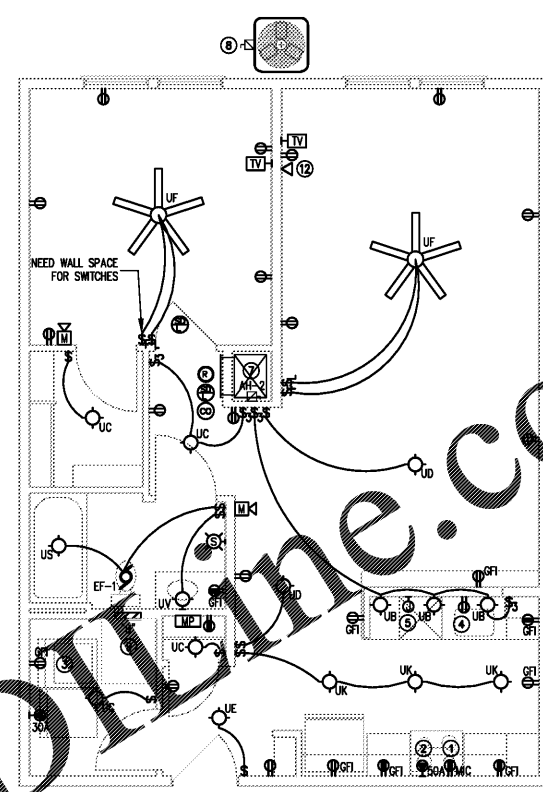


4 UNIT B3 - PLAN - ELECTRICAL
1/4" = 1'-0"

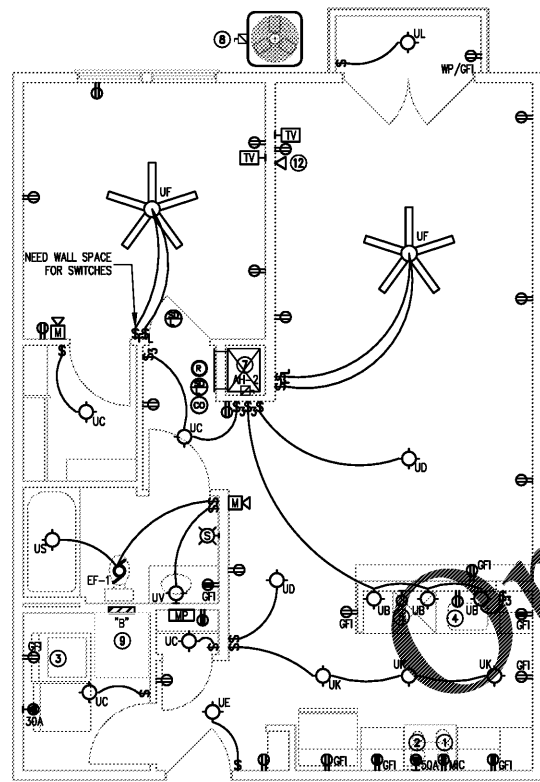


5 UNIT B3JL - PLAN - ELECTRICAL
1/4" = 1'-0"

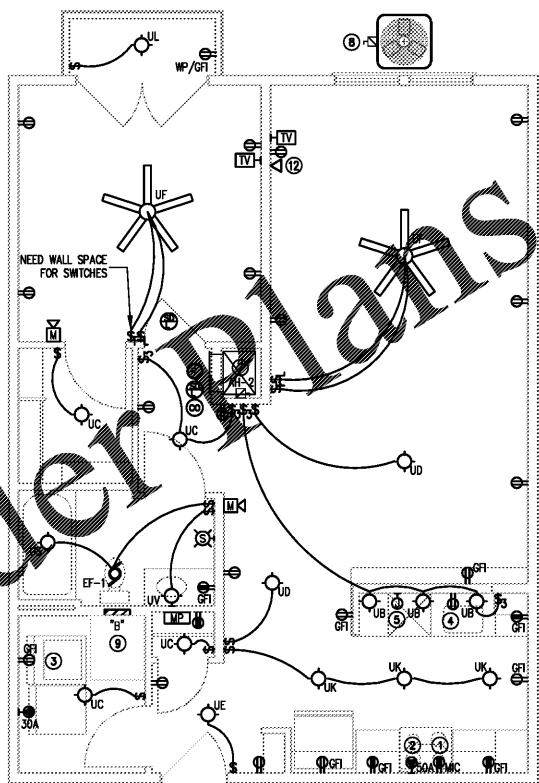

6 UNIT B3JR - PLAN - ELECTRICAL
1/4" = 1'-0"

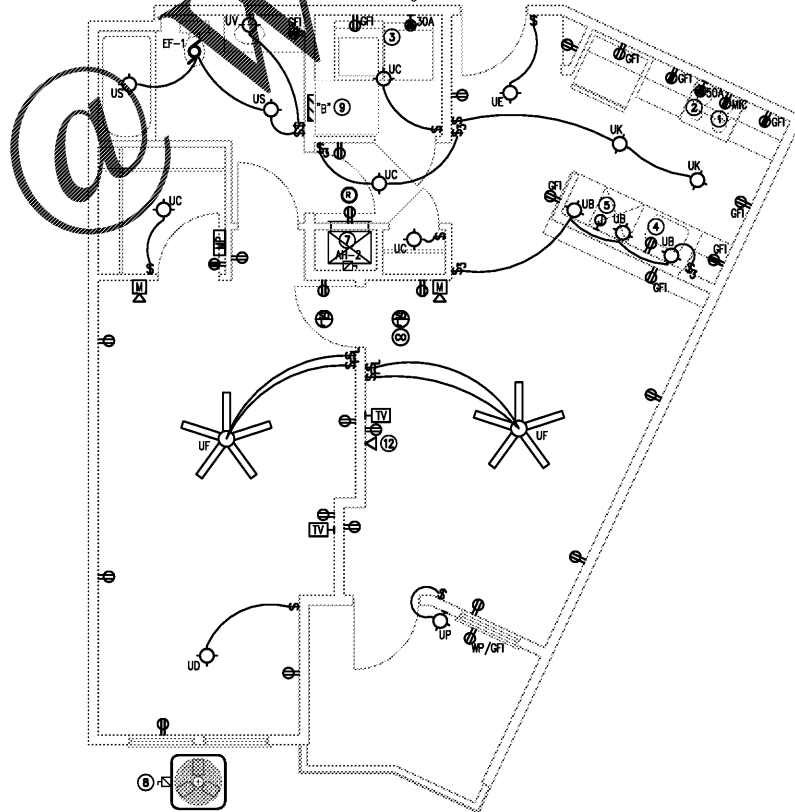

7 UNIT B4 - PLAN - ELECTRICAL
1/4" = 1'-0"

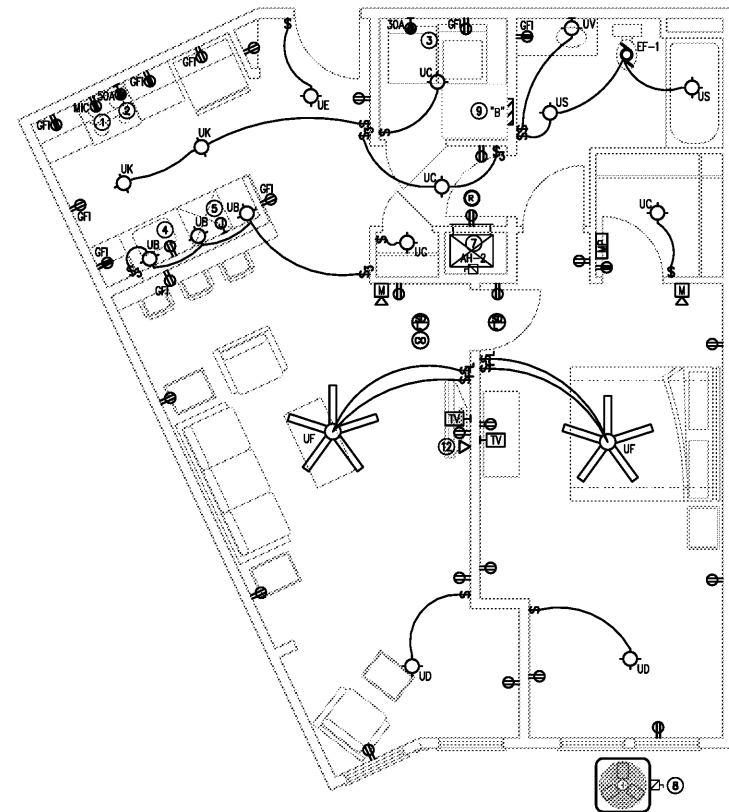

8 UNIT B4S - PLAN - ELECTRICAL
1/4" = 1'-0"

WWW.LDIME.COM

Order Plans

WLA
WATTS LEAF ARCHITECTS, PA
101 North McDowell Street Suite 112
Charlotte, North Carolina 28204
PH 704 376 1200 FX 704 376 5111

ENGINEERING

14301 SOUTH LAKES DRIVE, SUITE E
CHARLOTTE NC 28217
W 704-688-9320 C 704-998-8143
CONSULTING DESIGN-BUILD
NC LICENSE #P-1248

CRABTREE NORTH APTS.
2251 Charles Drive
Raleigh, North Carolina
EYC COMPANIES

PROJECT	1915
DATE	01OCT19
DRAWN BY	CME
CHECKED BY	CME
UNIT PLANS - ELECTRICAL	
E2.03	