




1 UNIT B4SJ - PLAN - ELECTRICAL  
1/4" = 1'-0"

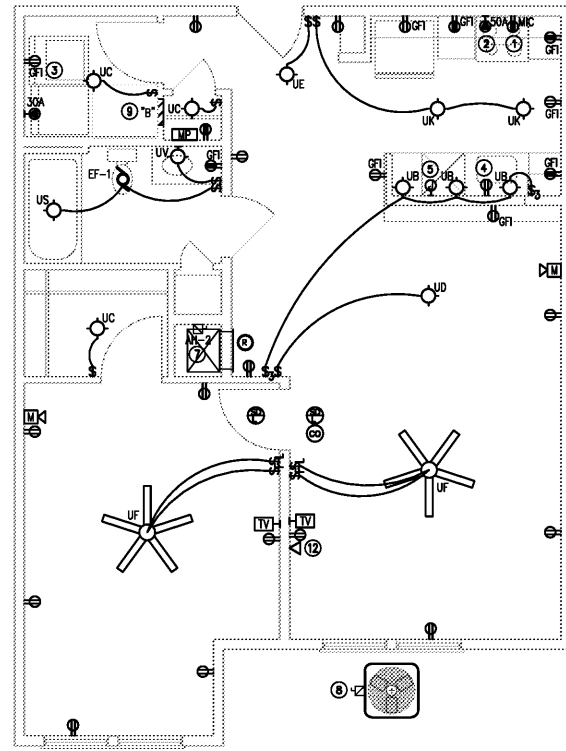


2 UNIT B5 - PLAN - ELECTRICAL  
1/4" = 1'-0"

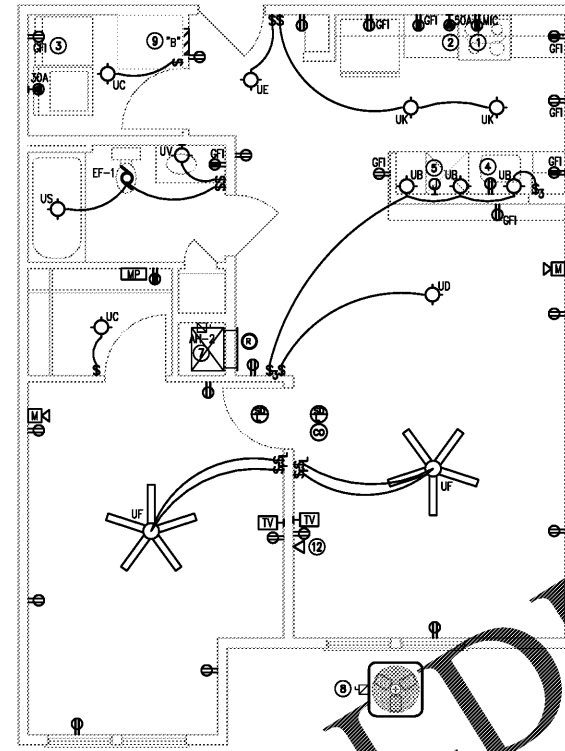


3 UNIT B5A - PLAN - ELECTRICAL  
1/4" = 1'-0"

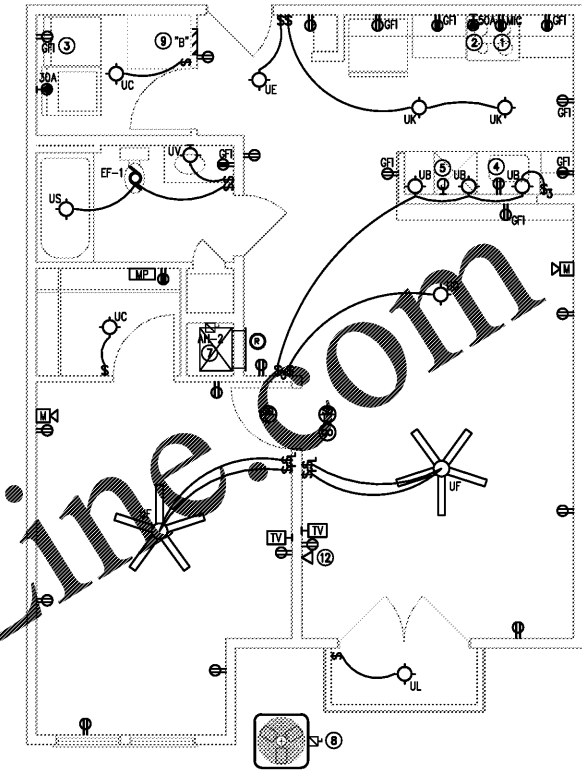


4 UNIT B5AJ - PLAN - ELECTRICAL  
1/4" = 1'-0"

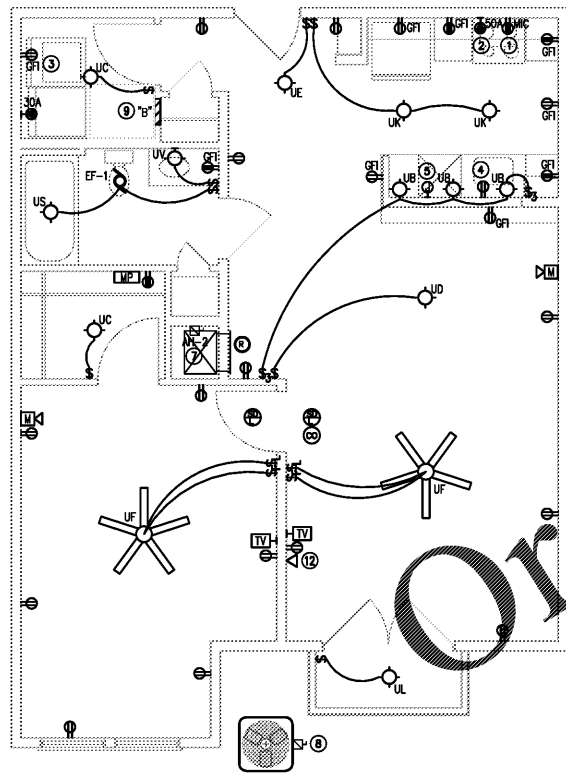

5 UNIT B5J - PLAN - ELECTRICAL  
1/4" = 1'-0"

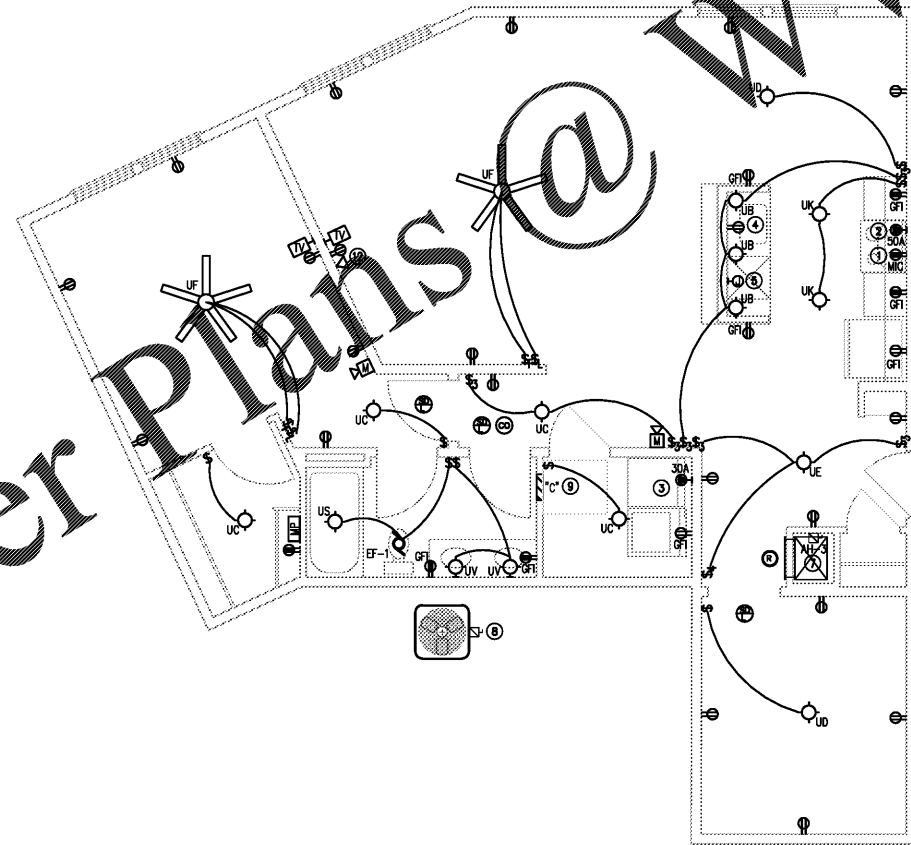

6 UNIT B6 - PLAN - ELECTRICAL  
1/4" = 1'-0"

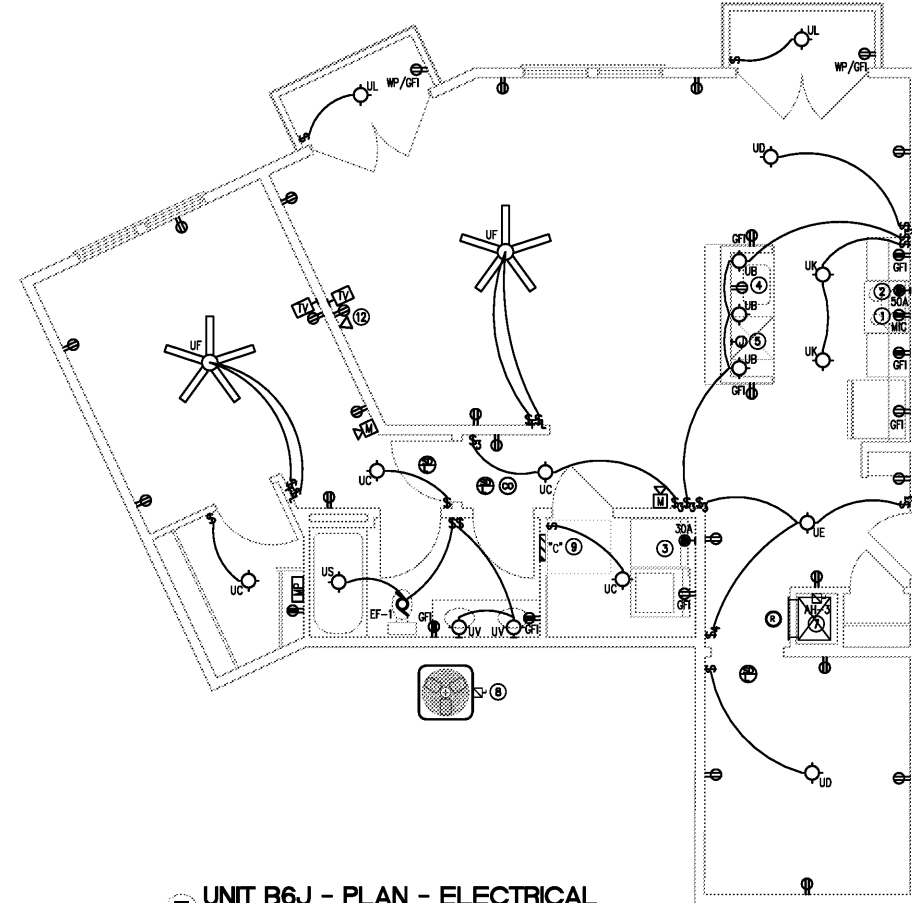


7 UNIT B6J - PLAN - ELECTRICAL  
1/4" = 1'-0"

Order Plans @ [WWW.EDLine.com](http://WWW.EDLine.com)

WWW.EDLine.com



WLA  
WATTS LEAF ARCHITECTS, PA  
101 North McDowell Street - Suite 112  
Charlotte, North Carolina 28204  
PH 704 376 1200 FX 704 376 5111

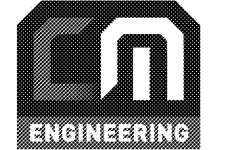

14301 SOUTH LAKES DRIVE, SUITE E  
CHARLOTTE NC 28217  
W 704-688-9320 C 704-998-8143  
CONSULTING DESIGN-BUILD  
NC LICENSE #P-1248

**CRABTREE NORTH APTS.**  
2251 Charles Drive  
Raleigh, North Carolina  
EYC COMPANIES

PROJECT 1915  
DATE 01OCT19  
DRAWN BY CME  
CHECKED BY CME

UNIT PLANS -  
ELECTRICAL

**E2.04**