




1 UNIT C1 - PLAN - ELECTRICAL
1/4" = 1'-0"

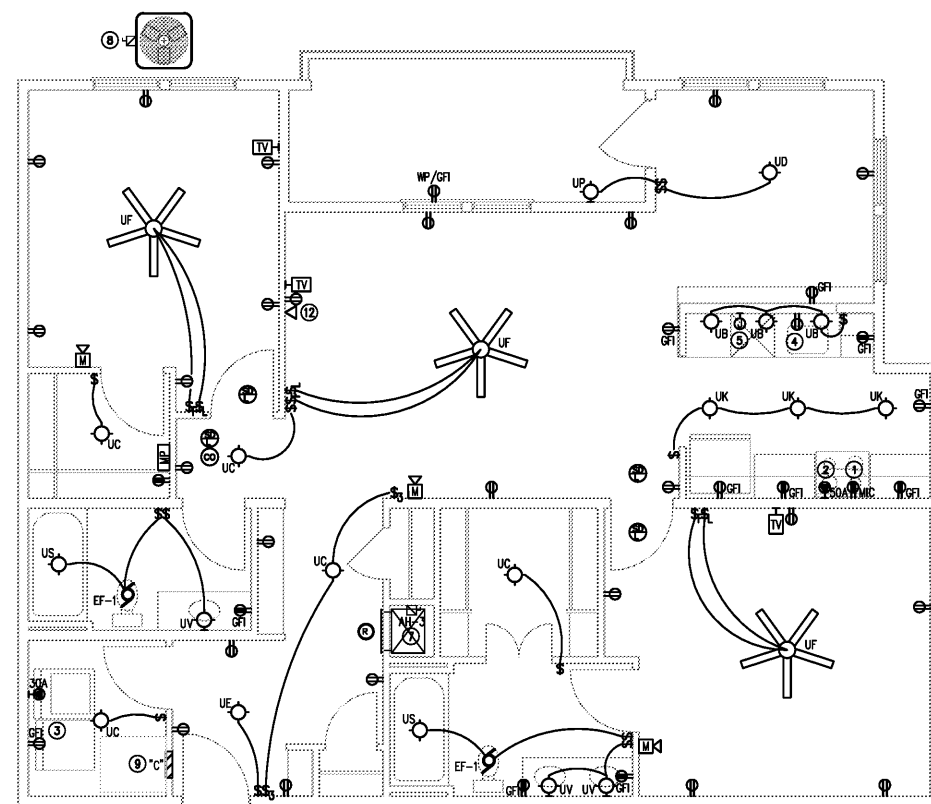


2 UNIT C2 - PLAN - ELECTRICAL
1/4" = 1'-0"

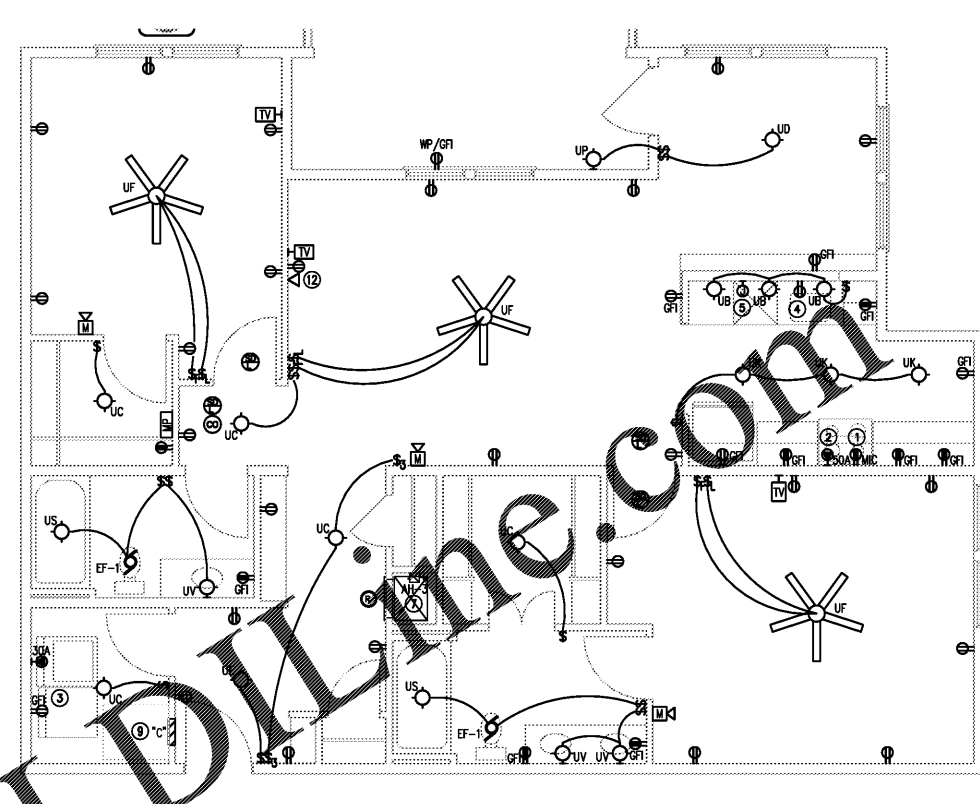


3 UNIT C2E - PLAN - ELECTRICAL
1/4" = 1'-0"

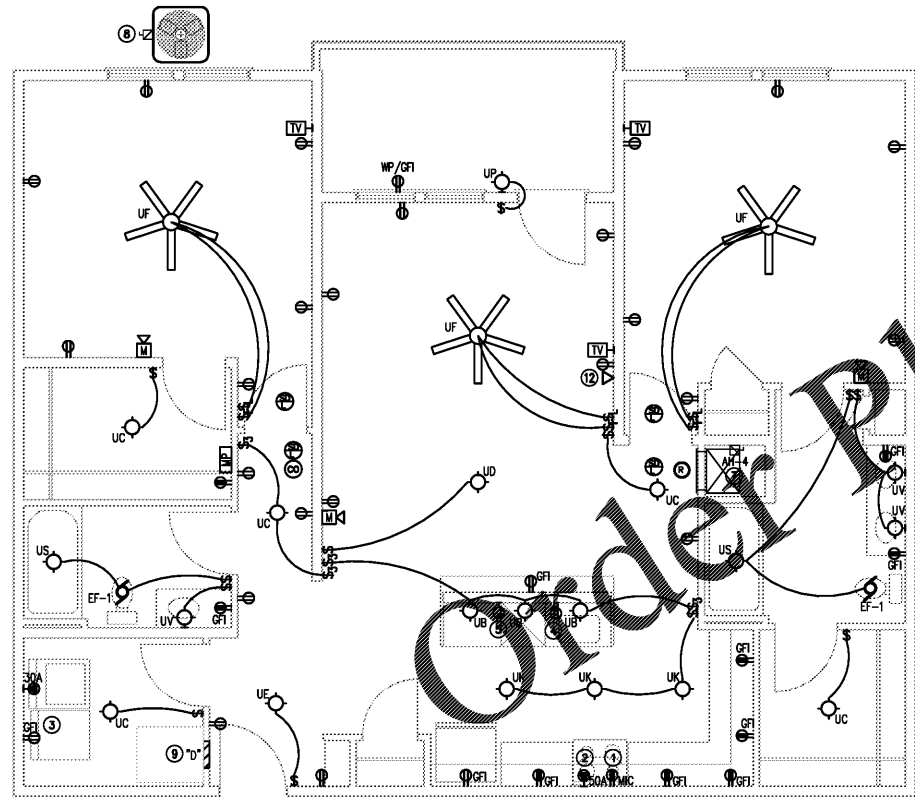

4 UNIT C3 - PLAN - ELECTRICAL
1/4" = 1'-0"

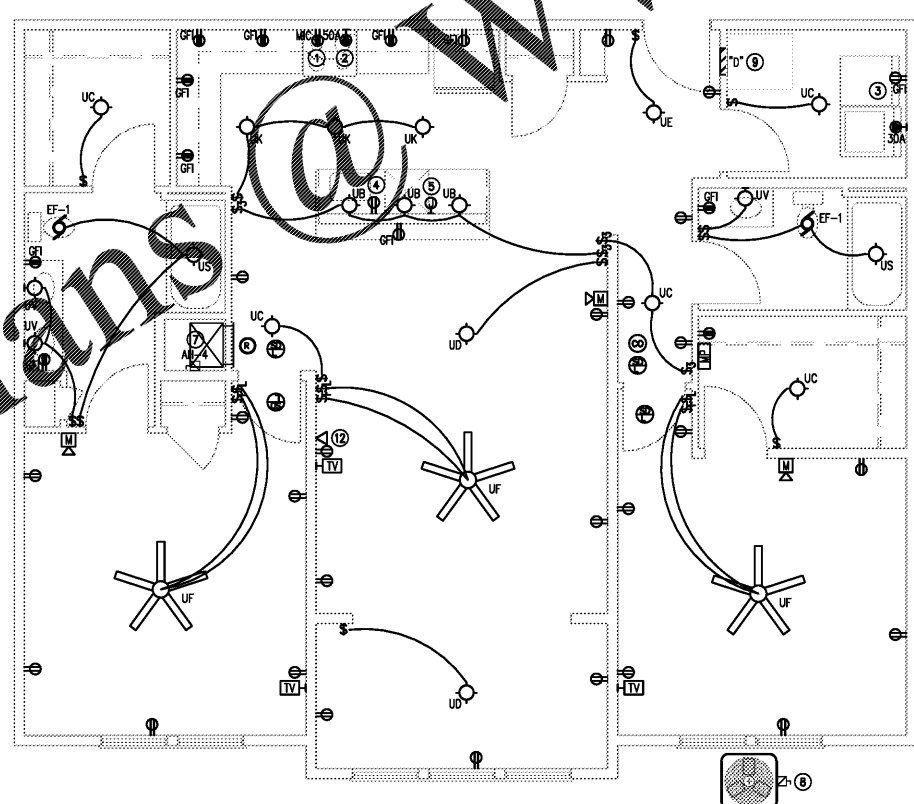

5 UNIT C3S - PLAN - ELECTRICAL
1/4" = 1'-0"

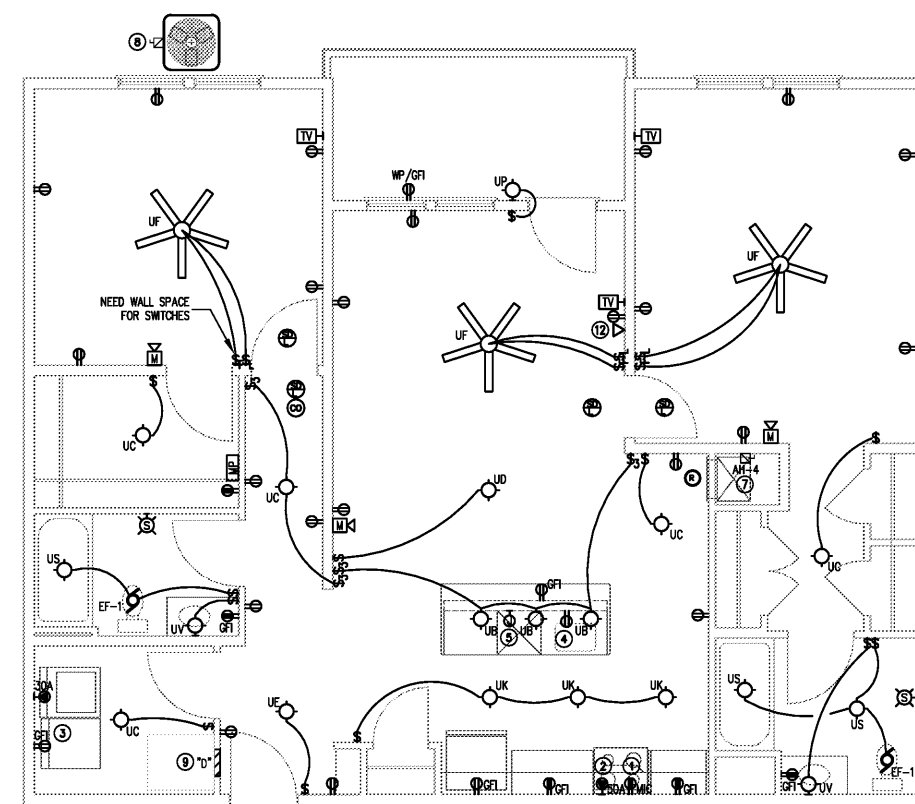

6 UNIT C3 HC - PLAN - ELECTRICAL
1/4" = 1'-0"

WLA
WATTS LEAF ARCHITECTS, PA
101 North McDowell Street Suite 112
Charlotte, North Carolina 28204
PH 704 376 1200 FX 704 376 5111

ENGINEERING
14301 SOUTH LAKES DRIVE, SUITE E
CHARLOTTE NC 28217
W 704-688-9320 C 704-998-8143
CONSULTING DESIGN-BUILD
NC LICENSE #P-1248

CRABTREE NORTH APTS.
2251 Charles Drive
Raleigh, North Carolina
EYC COMPANIES

PROJECT	1915
DATE	01OCT19
DRAWN BY	CME
CHECKED BY	CME
UNIT PLANS - ELECTRICAL	
E2.05	