


Order Plans @ www.LDILine.com

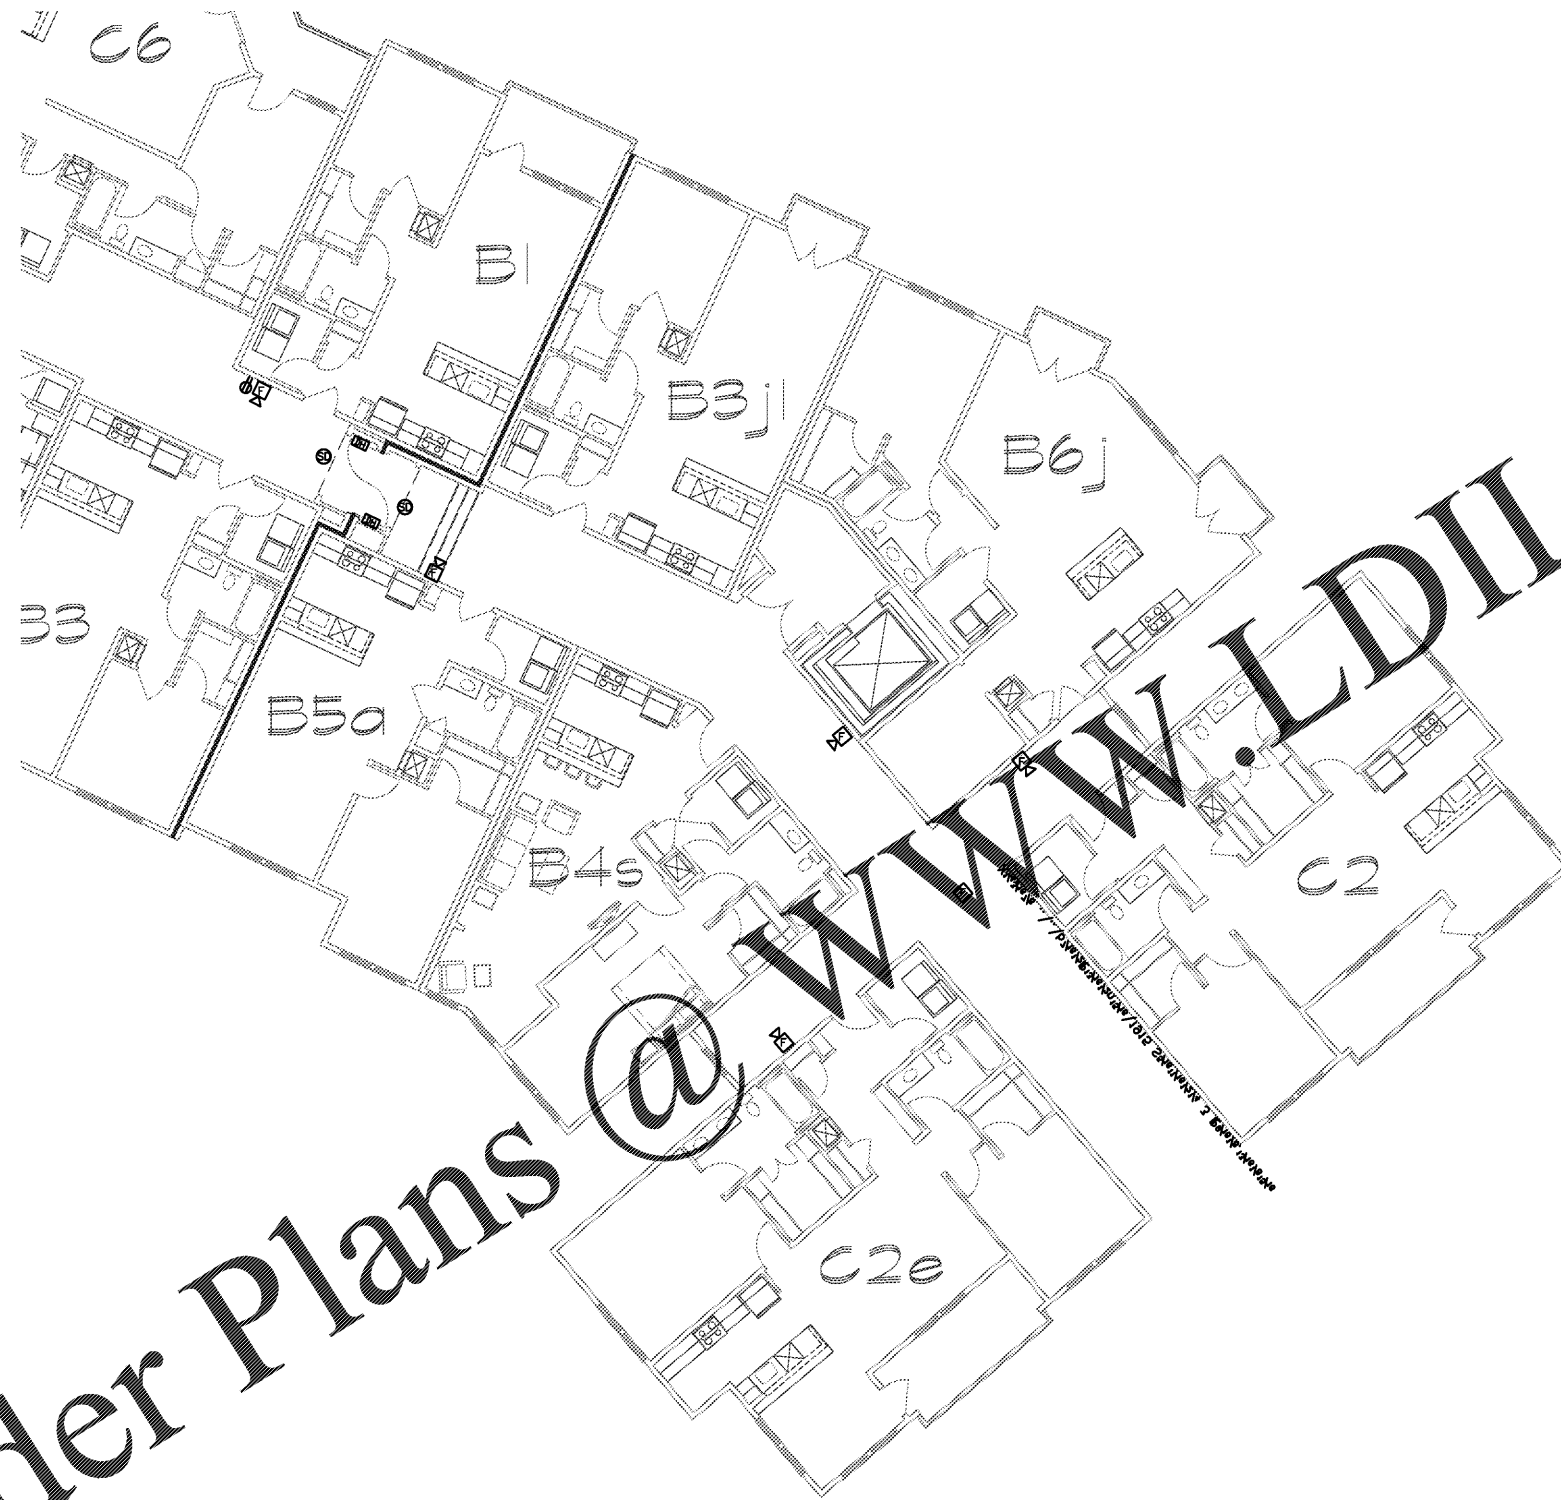

1 SECOND LEVEL BUILDING #4 PLAN- POWER
1/8" = 1'-0"



PROJECT	1915
DATE	01OCT19
DRAWN BY	CME
CHECKED BY	CME
SECOND LEVEL BUILDING #4 PLAN- POWER	

E3.21

WLA
WATTS LEAF ARCHITECTS, PA
101 North McDowell Street Suite 112
Charlotte, North Carolina 28204
PH 704 376 1200 FX 704 376 5111

LD I
ENGINEERING
14301 SOUTH LAKES DRIVE, SUITE E
CHARLOTTE NC 28217
W 704-688-9320 C 704-998-8143
CONSULTING DESIGN-BUILD
NC LICENSE #P-1248

CRABTREE NORTH APTS.
2251 Charles Drive
Raleigh, North Carolina
EYC COMPANIES