



Order Plans @ WWW.LDILine.com

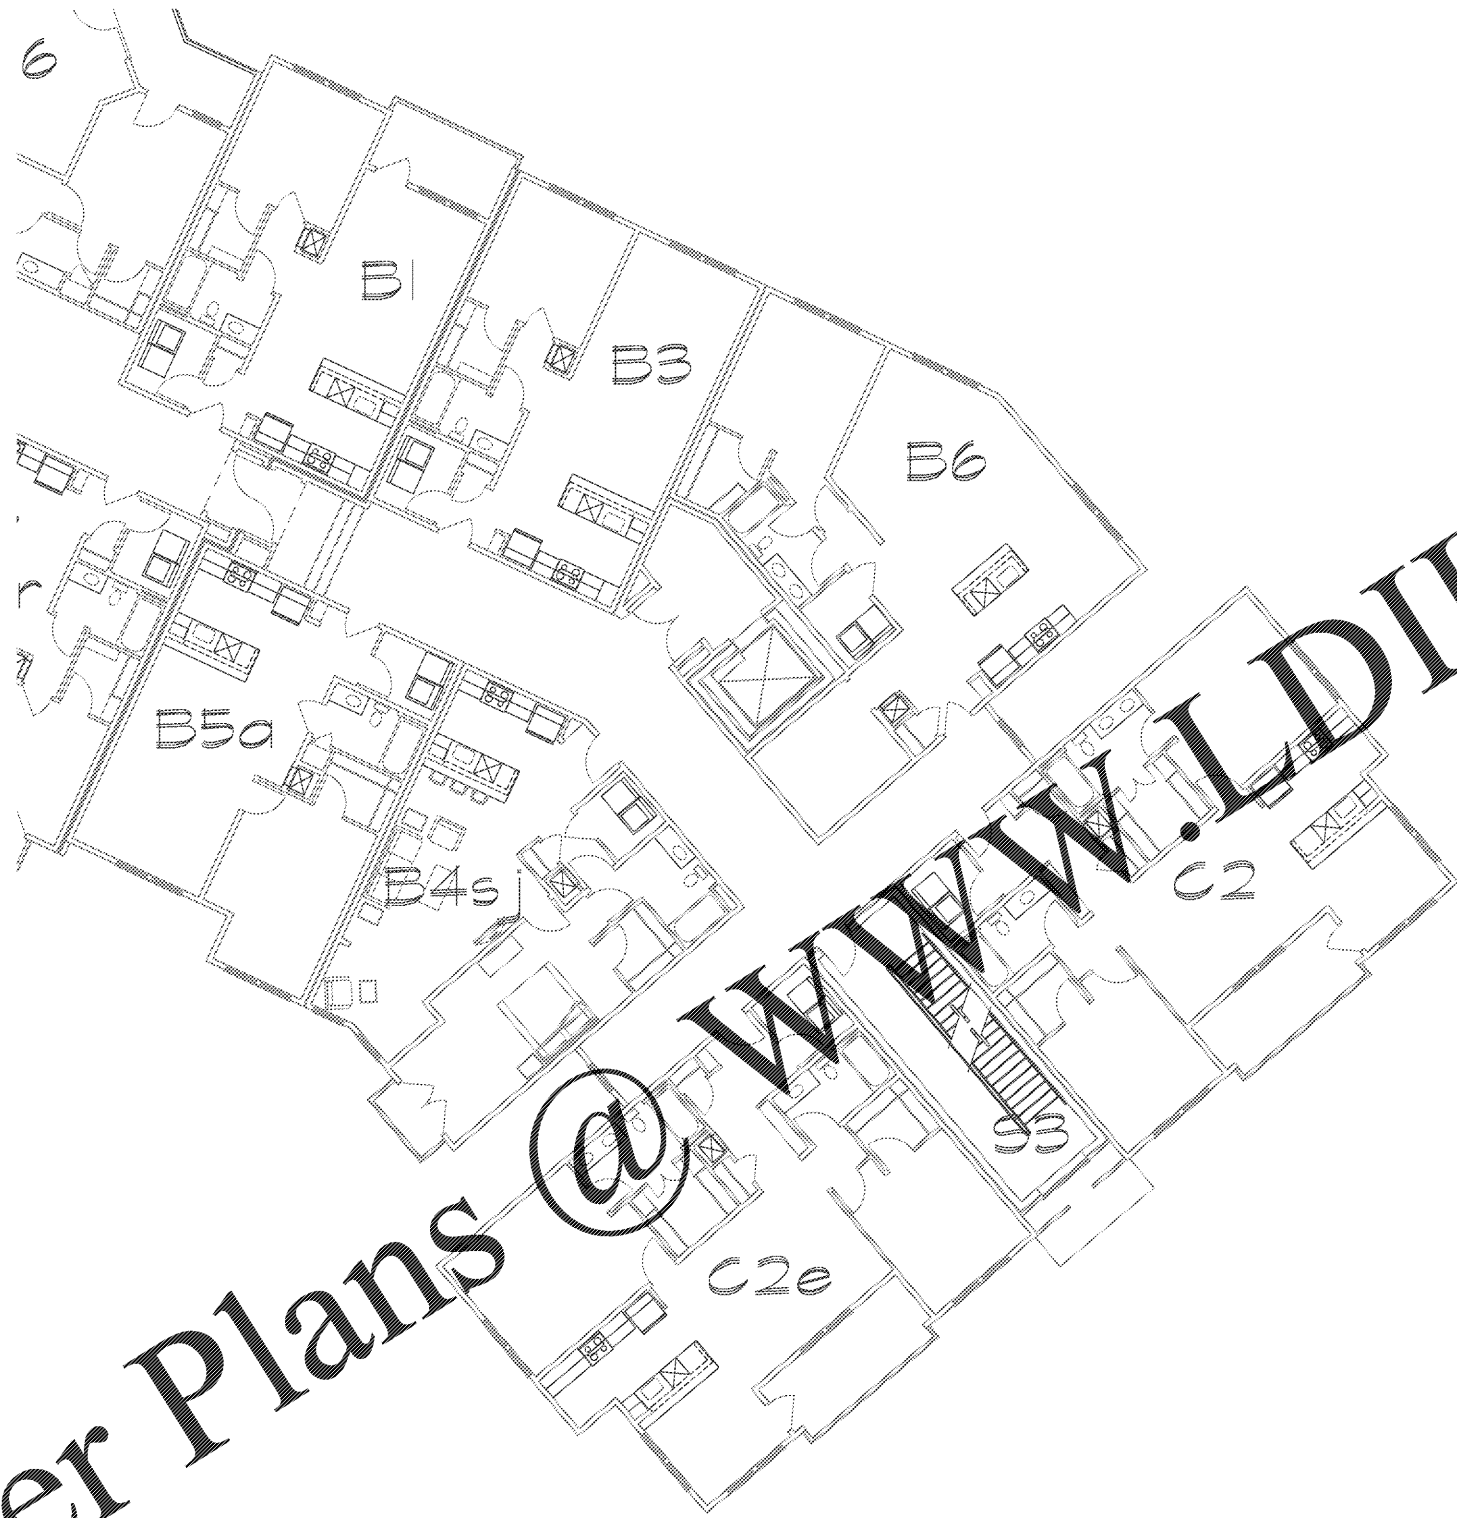

1 THIRD LEVEL BUILDING #4 PLAN- LIGHTING
1/8" = 1'-0"

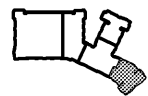

PROJECT 1915
DATE 01OCT19
DRAWN BY CME
CHECKED BY CME

THIRD LEVEL
BUILDING #4
PLAN- LIGHTING

E4.19

CRABTREE NORTH APTS.
2251 Charles Drive
Raleigh, North Carolina
EYC COMPANIES

WLA
WATTS LEAF ARCHITECTS, PA
101 North McDowell Street Suite 112
Charlotte, North Carolina 28204
PH 704 376 1200 FX 704 376 5111

ENGINEERING
14301 SOUTH LAKES DRIVE, SUITE E
CHARLOTTE NC 28217
W 704-688-9320 C 704-988-8143
CONSULTING DESIGN-BUILD
NC LICENSE #P-1248