


ONE NORMAN

20101 WEST CATAWBA AVENUE, CORNELIUS, NC

CONSTRUCTION DOCUMENTS

EPM REFERENCE # 395230

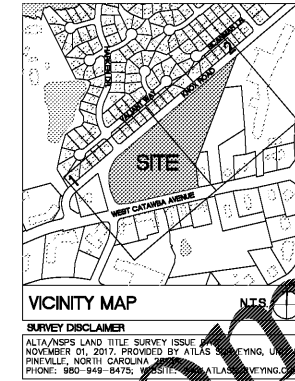

ColeJenest & Stone

Shaping the Environment
Realizing the Possibilities

Land Planning
+ Landscape Architecture
+ Civil Engineering
+ Urban Design

200 South Tryon Street, Suite 1400
Charlotte, North Carolina 28202
P: 704.376.1555 F: 704.376.7851
www.colejeneststone.com

CHARTER CORNELIUS, LP

75 Holly Hill Lane, Suite 305
Greenwich
Connecticut 06830


ONE NORMAN

20101 West Catawba Avenue
Cornelius
North Carolina 28031

OVERALL PROJECT PLAN

Project No.
4493
Issued
03/26/19


Revised

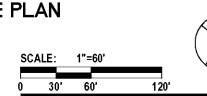

C-000

The drawings, the project manual and the design shown thereon are instruments of ColeJenest & Stone, P.A. The reproduction or unauthorized use of the documents without consent of ColeJenest & Stone, P.A. is prohibited.

ColeJenest & Stone, P.A. 2019

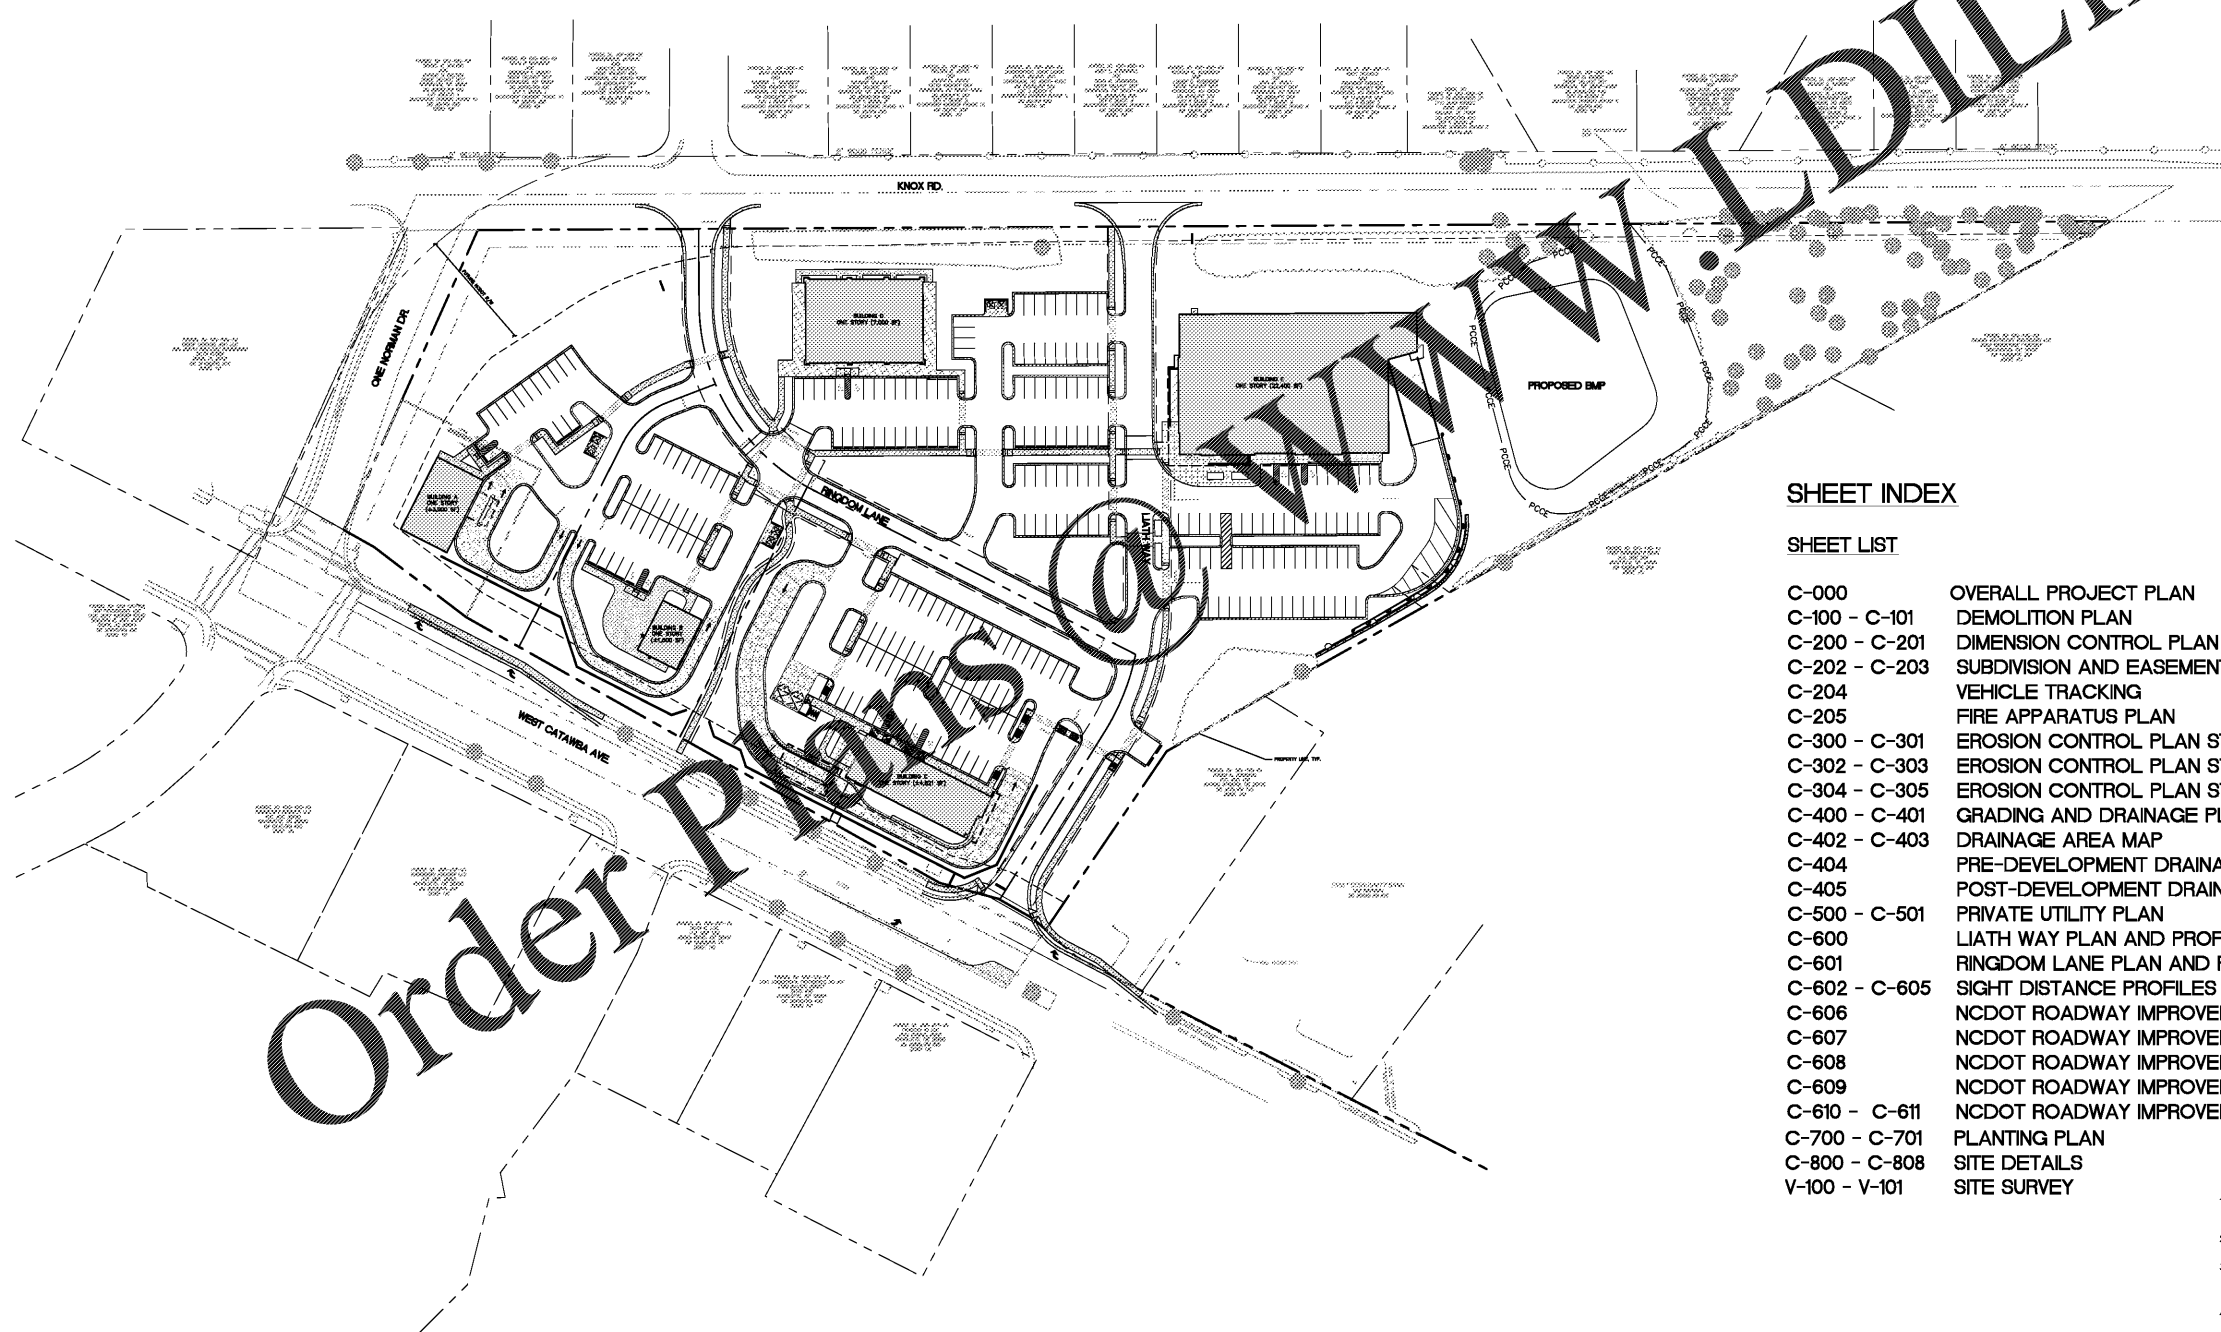

SHEET INDEX

SHEET LIST

C-000	OVERALL PROJECT PLAN
C-100 - C-101	DEMOLITION PLAN
C-200 - C-201	DIMENSION CONTROL PLAN
C-202 - C-203	SUBDIVISION AND EASEMENT PLAN
C-204	VEHICLE TRACKING
C-205	FIRE APPARATUS PLAN
C-300 - C-301	EROSION CONTROL PLAN STAGE 1
C-302 - C-303	EROSION CONTROL PLAN STAGE 2
C-304 - C-305	EROSION CONTROL PLAN STAGE 3
C-400 - C-401	GRADING AND DRAINAGE PLAN
C-402 - C-403	DRAINAGE AREA MAP
C-404	PRE-DEVELOPMENT DRAINAGE AREA MAP
C-405	POST-DEVELOPMENT DRAINAGE AREA MAP
C-500 - C-501	PRIVATE UTILITY PLAN
C-600	LIATH WAY PLAN AND PROFILE
C-601	RINGDOM LANE PLAN AND PROFILE
C-602 - C-605	SIGHT DISTANCE PROFILES
C-606	NCDOT ROADWAY IMPROVEMENTS - DEMOLITION PLAN
C-607	NCDOT ROADWAY IMPROVEMENTS - DIMENSION CONTROL PLAN
C-608	NCDOT ROADWAY IMPROVEMENTS - STRIPING + SIGNAGE PLAN
C-609	NCDOT ROADWAY IMPROVEMENTS - GRADING AND DRAINAGE PLAN
C-610 - C-611	NCDOT ROADWAY IMPROVEMENTS - SECTIONS
C-700 - C-701	PLANTING PLAN
C-800 - C-808	SITE DETAILS
V-100 - V-101	SITE SURVEY

- CONTRACTOR IS FULLY RESPONSIBLE FOR CONTACTING APPROPRIATE PARTIES AND ASSURING THAT EXISTING UTILITIES ARE LOCATED PRIOR TO CONSTRUCTION.
- CONTRACTOR IS RESPONSIBLE FOR PLACING BARRICADES USING FLAG MEN, ETC. AS NECESSARY TO INSURE SAFETY TO THE PUBLIC.
- ALL PAVEMENT CUTS, CONCRETE OR ASPHALT, ARE TO BE REPLACED ACCORDING TO STANDARDS OF THE NORTH CAROLINA DEPARTMENT OF TRANSPORTATION AND CHARLOTTE-MECKLENBURG UTILITIES SPECIFICATIONS.
- SHORING SHALL BE IN ACCORDANCE WITH OSHA TRENDING STANDARDS, 29 CFR, PART 1926, SUBPART P, OR AS AMENDED.

Order Plans