
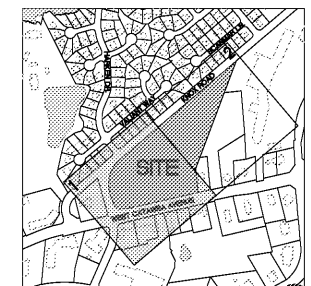


PLANT SCHEDULE

TREES	QTY	BOTANICAL NAME	COMMON NAME	CONT.	SIZE	SPAC.	REMARKS
MAVI	29	MAGNOLIA VIRGINIANA	SWEET BAY	B88	25'-3" CAL / 8' - 10' HT	A1	
NYSS	11	NYSSA SYLVATICA	BLACK GLIM	B88	25'-3" CAL / 8' - 10' HT	A1	
OSVI	38	OSTRYA VIRGINIANA	AMERICAN HOPHORNBEE	B88	25'-3" CAL / 8' - 10' HT	A1	
QURU	6	QUERUS RUBRA 'AUREA'	AUREA RED OAK	B88	25'-3" CAL / 8' - 10' HT	A1	
QUER	23	QUERUS SHUMARDII	SHUMARD RED OAK	B88	25'-3" CAL / 8' - 10' HT	A1	
ULMU	15	ULMUS PARVIFOLIA 'ALLEE'	ALLEE LACERBARK ELM	B88	25'-3" CAL / 8' - 10' HT	A1	
SHRUBS	QTY	BOTANICAL NAME	COMMON NAME	CONT.	SIZE	SPAC.	REMARKS
DISC	289	DISYTIUM SP. 'BLUE CASCADE' (PRIDST-IF-PPM)	BLUE CASCADE DISYTIUM	CONT.	24" - 30" HT/SPR	A1	
LORD	97	LOROPETALUM CHINENSE 'EMERALD SNOW'	EMERALD SNOW LOROPETALUM	CONT.	24" - 30" HT/SPR	A1	
RHOD	10	RHODODENDRON AZALEA	AZALEA	CONT.	24" - 30" HT/SPR	A1	
GROUND COVERS	QTY	BOTANICAL NAME	COMMON NAME	CONT.	SIZE	SPAC.	REMARKS
SEED	7,170 SF	SEED/WASHED SOD	SEED/WASHED SOD	SEED			
FESC	186,043 SF	FESCUE SEED ELITE	ELITE FESCUE SEED BY SUPER SOD	SEED			

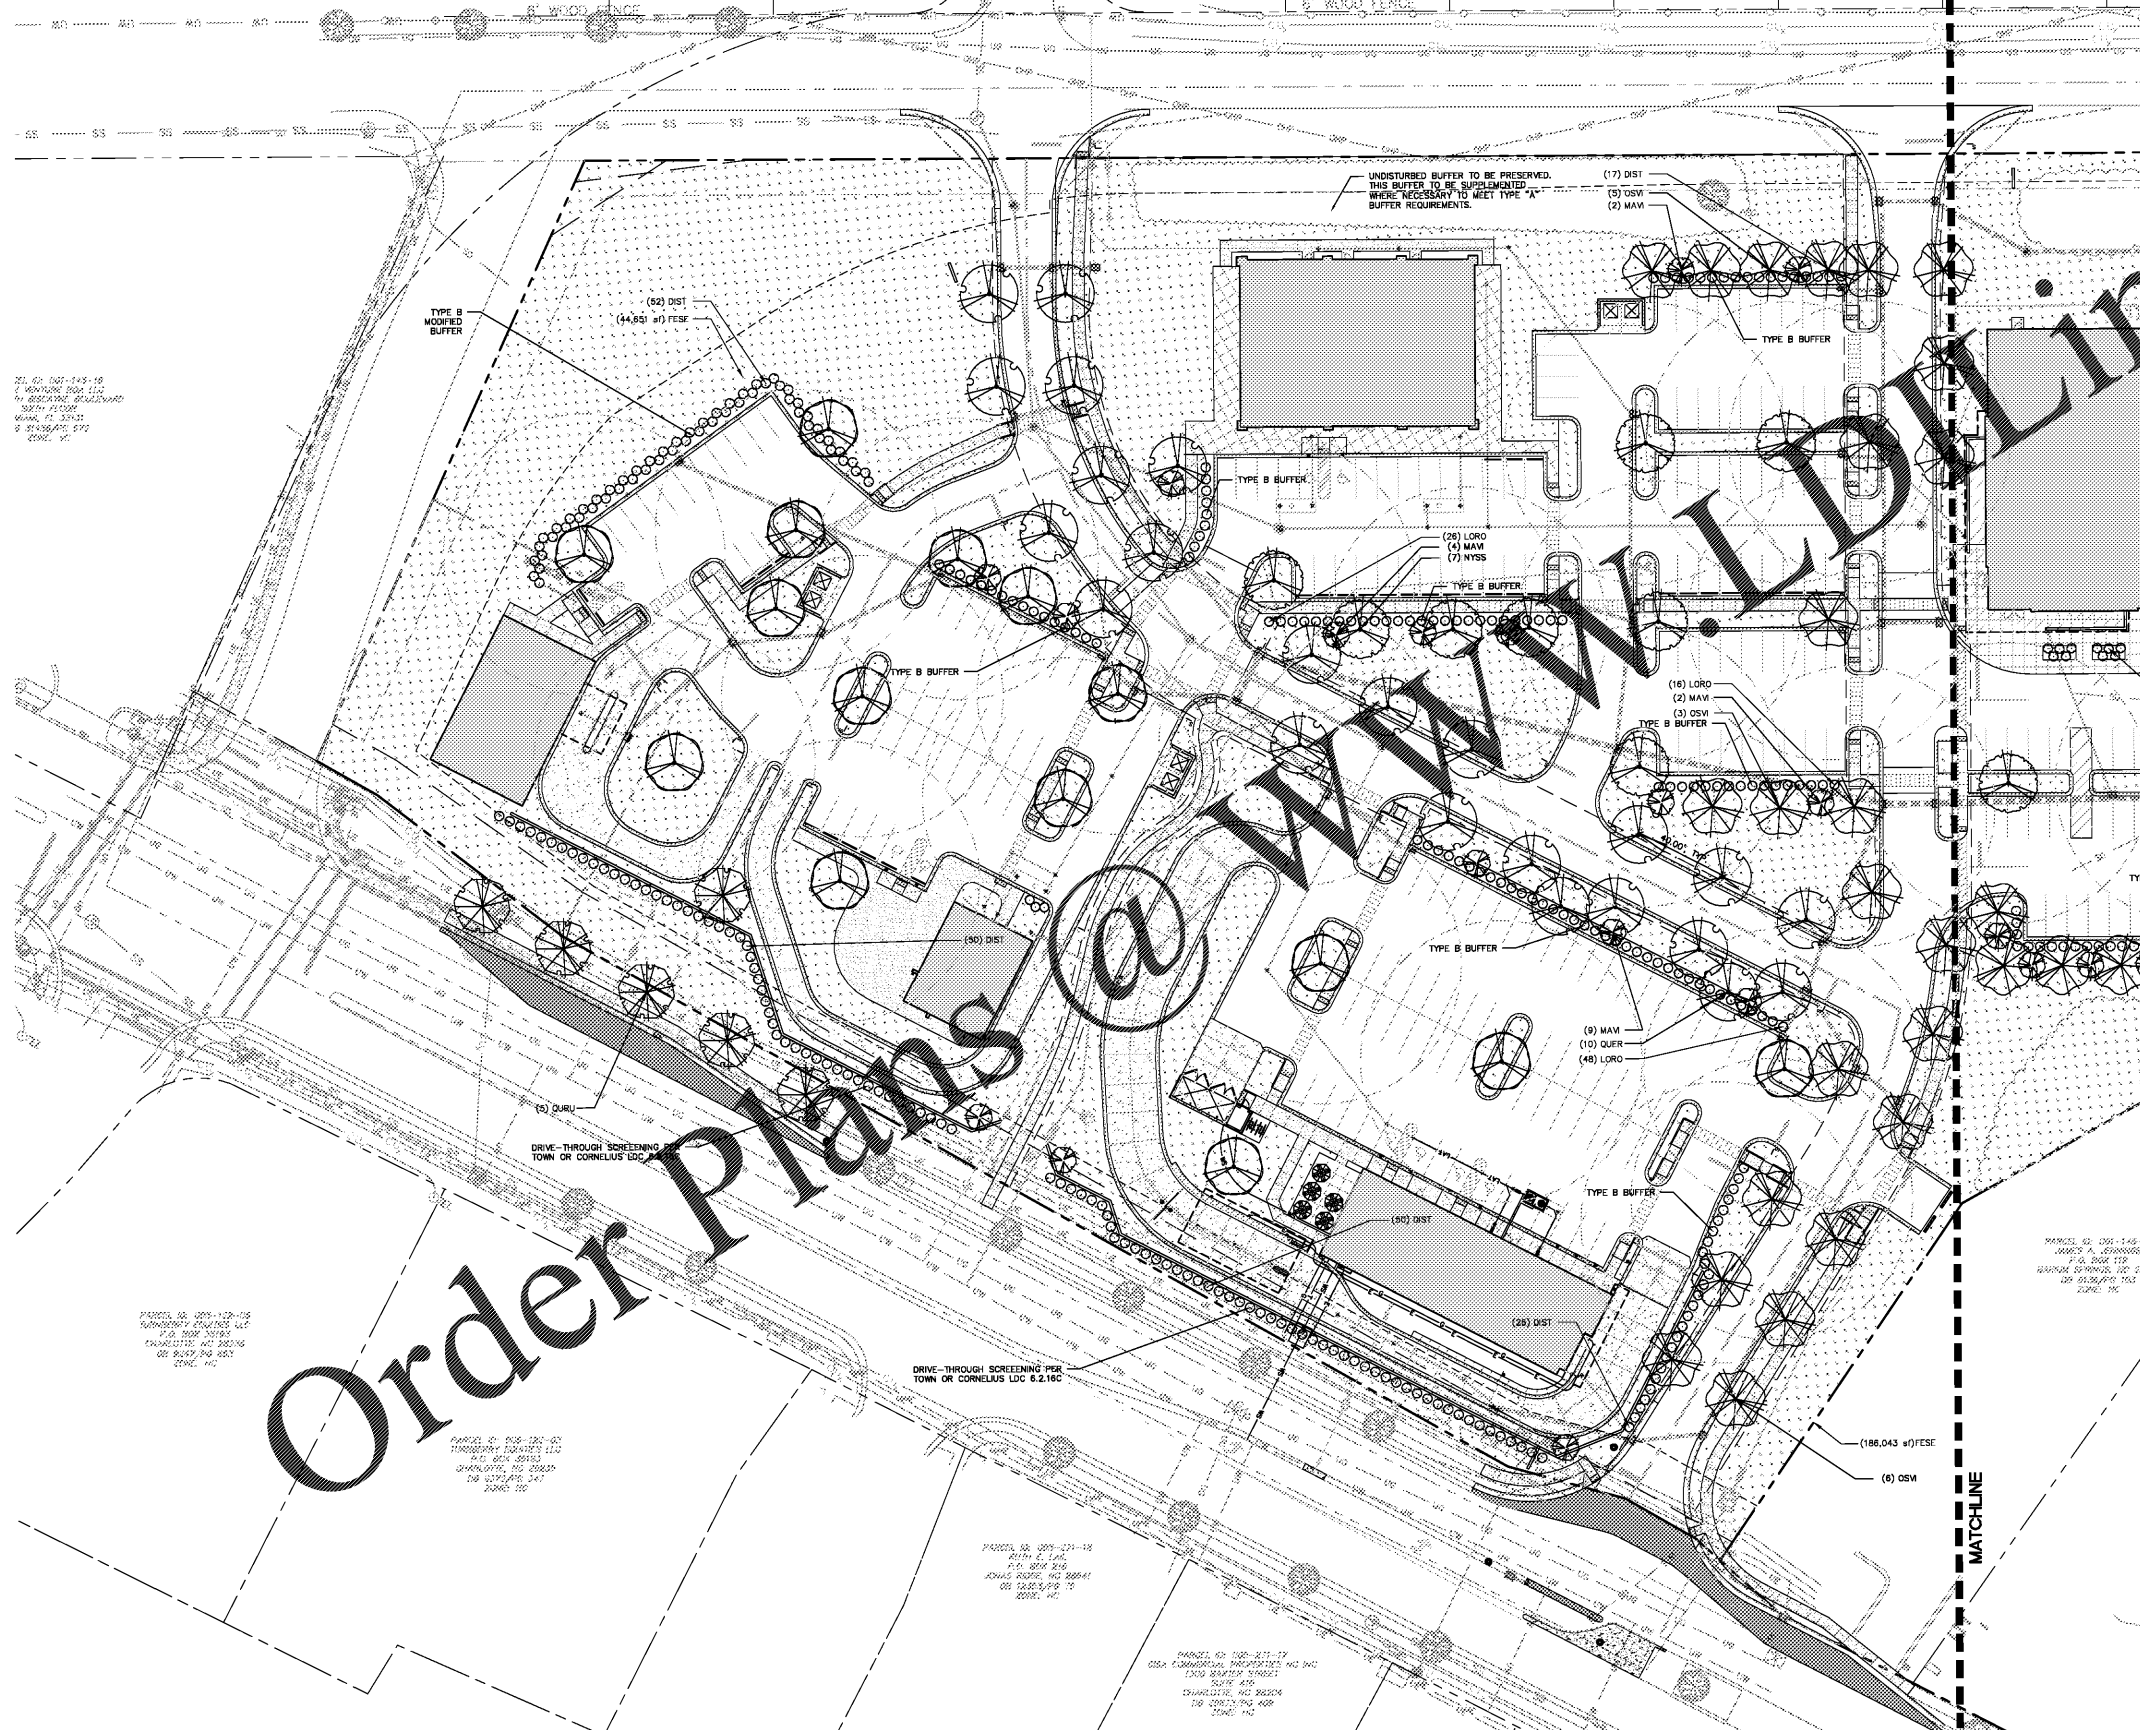

VICINITY MAP

SURVEY DISCLAIMER
 ALTA/NRPS LAND TITLE SURVEY ISSUE NOVEMBER 01, 2017 PROVIDED BY ATLAS PINEVILLE, NORTH CAROLINA
 PHONE: 980-949-8472

- LEGEND**
- EXISTING TREELINE
 - PROPOSED TREELINE
 - EXISTING TREE
 - PROPOSED TREE
 - PROPOSED SHRUBS
 - PROPOSED SEED/SOD
 - LIMITS OF SEED

ColeJenest & Stone

Shaping the Environment
 Realizing the Possibilities

Land Planning
 Landscape Architecture
 Civil Engineering
 Urban Design

200 South Tryon Street, Suite 1400
 Charlotte, North Carolina 28202
 P: 704.376.1555 F: 704.376.7851
 www.colejeneststone.com

CHARTER CORNELIUS, LP

75 Holly Hill Lane, Suite 305
 Greenwich
 Connecticut 06830

ONE NORMAN

20101 West Catawba Avenue
 Cornelius
 North Carolina 28031

PLANTING PLAN

Project No. 4493
 Issued 03/28/19

Revised

SCALE: 1"=30'

0 15' 30' 60'

C-700

The drawings, the project manual and the design shown thereon are instruments of ColeJenest & Stone, P.A. The reproduction or unauthorized use of the documents without consent of ColeJenest & Stone, P.A. is prohibited.

ColeJenest & Stone, P.A. 2019

www.dyneline.com

Order Plans

1. CONTRACTOR IS FULLY RESPONSIBLE FOR CONTACTING APPROPRIATE PARTIES AND ASSURING THAT EXISTING UTILITIES ARE LOCATED PRIOR TO CONSTRUCTION.
2. CONTRACTOR IS RESPONSIBLE FOR PLACING BARRICADES USING FLAG MEN, ETC. AS NECESSARY TO INSURE SAFETY TO THE PUBLIC.
3. ALL PAYMENT CUTS, CONCRETE OR ASPHALT, ARE TO BE REPLACED ACCORDING TO STANDARDS OF THE NORTH CAROLINA DEPARTMENT OF TRANSPORTATION AND CHARLOTTE-MECKLENBURG UTILITIES SPECIFICATIONS.
4. SHORING SHALL BE IN ACCORDANCE WITH OSHA TRENDING STANDARDS, 29 CFR, PART 1926, SUBPART P, OR AS AMENDED.