



SLAB PLAN NOTES

- ELEVATIONS ARE REFERENCED FROM FINISHED FLOOR DATUM ELEVATION.
- ALL SUB-BASE MATERIAL, THICKNESS AND PREPARATION SHALL BE IN ACCORDANCE WITH THE GEOTECHNICAL REPORT. SUB-BASE BENEATH TRUCK DOCK SLAB SHALL BE PER GEOTECHNICAL RECOMMENDATIONS FOR "HEAVY DUTY" PAVEMENT.
- IF REQUIRED BY SITE SPECIFIC CONDITIONS, PLACE A VAPOR BARRIER (MIN 15 MIL) BETWEEN THE SOIL SUB-GRADE AND THE GRAVEL SUB-BASE.
- FLATNESS AND LEVELNESS REQUIREMENTS FOR INTERIOR SLABS PER ASTM E1155: OVERALL FLATNESS, F(1) 20 AND LEVELNESS, F(L) 20.
- SEE ARCHITECTURAL DRAWINGS FOR FLOOR FINISH REQUIREMENTS.
- CONTROL JOINTS ARE SHOWN AT SUGGESTED LOCATIONS. SEE SPEC.
- SIDEWALK SLABS SHALL BE 4" SLAB-ON-GRADE WITH 6x6 - W2.1xW2.1 WELDED WIRE FABRIC.
- SEE CIVIL DRAWING FOR SIDEWALK SLAB ELEVATIONS.

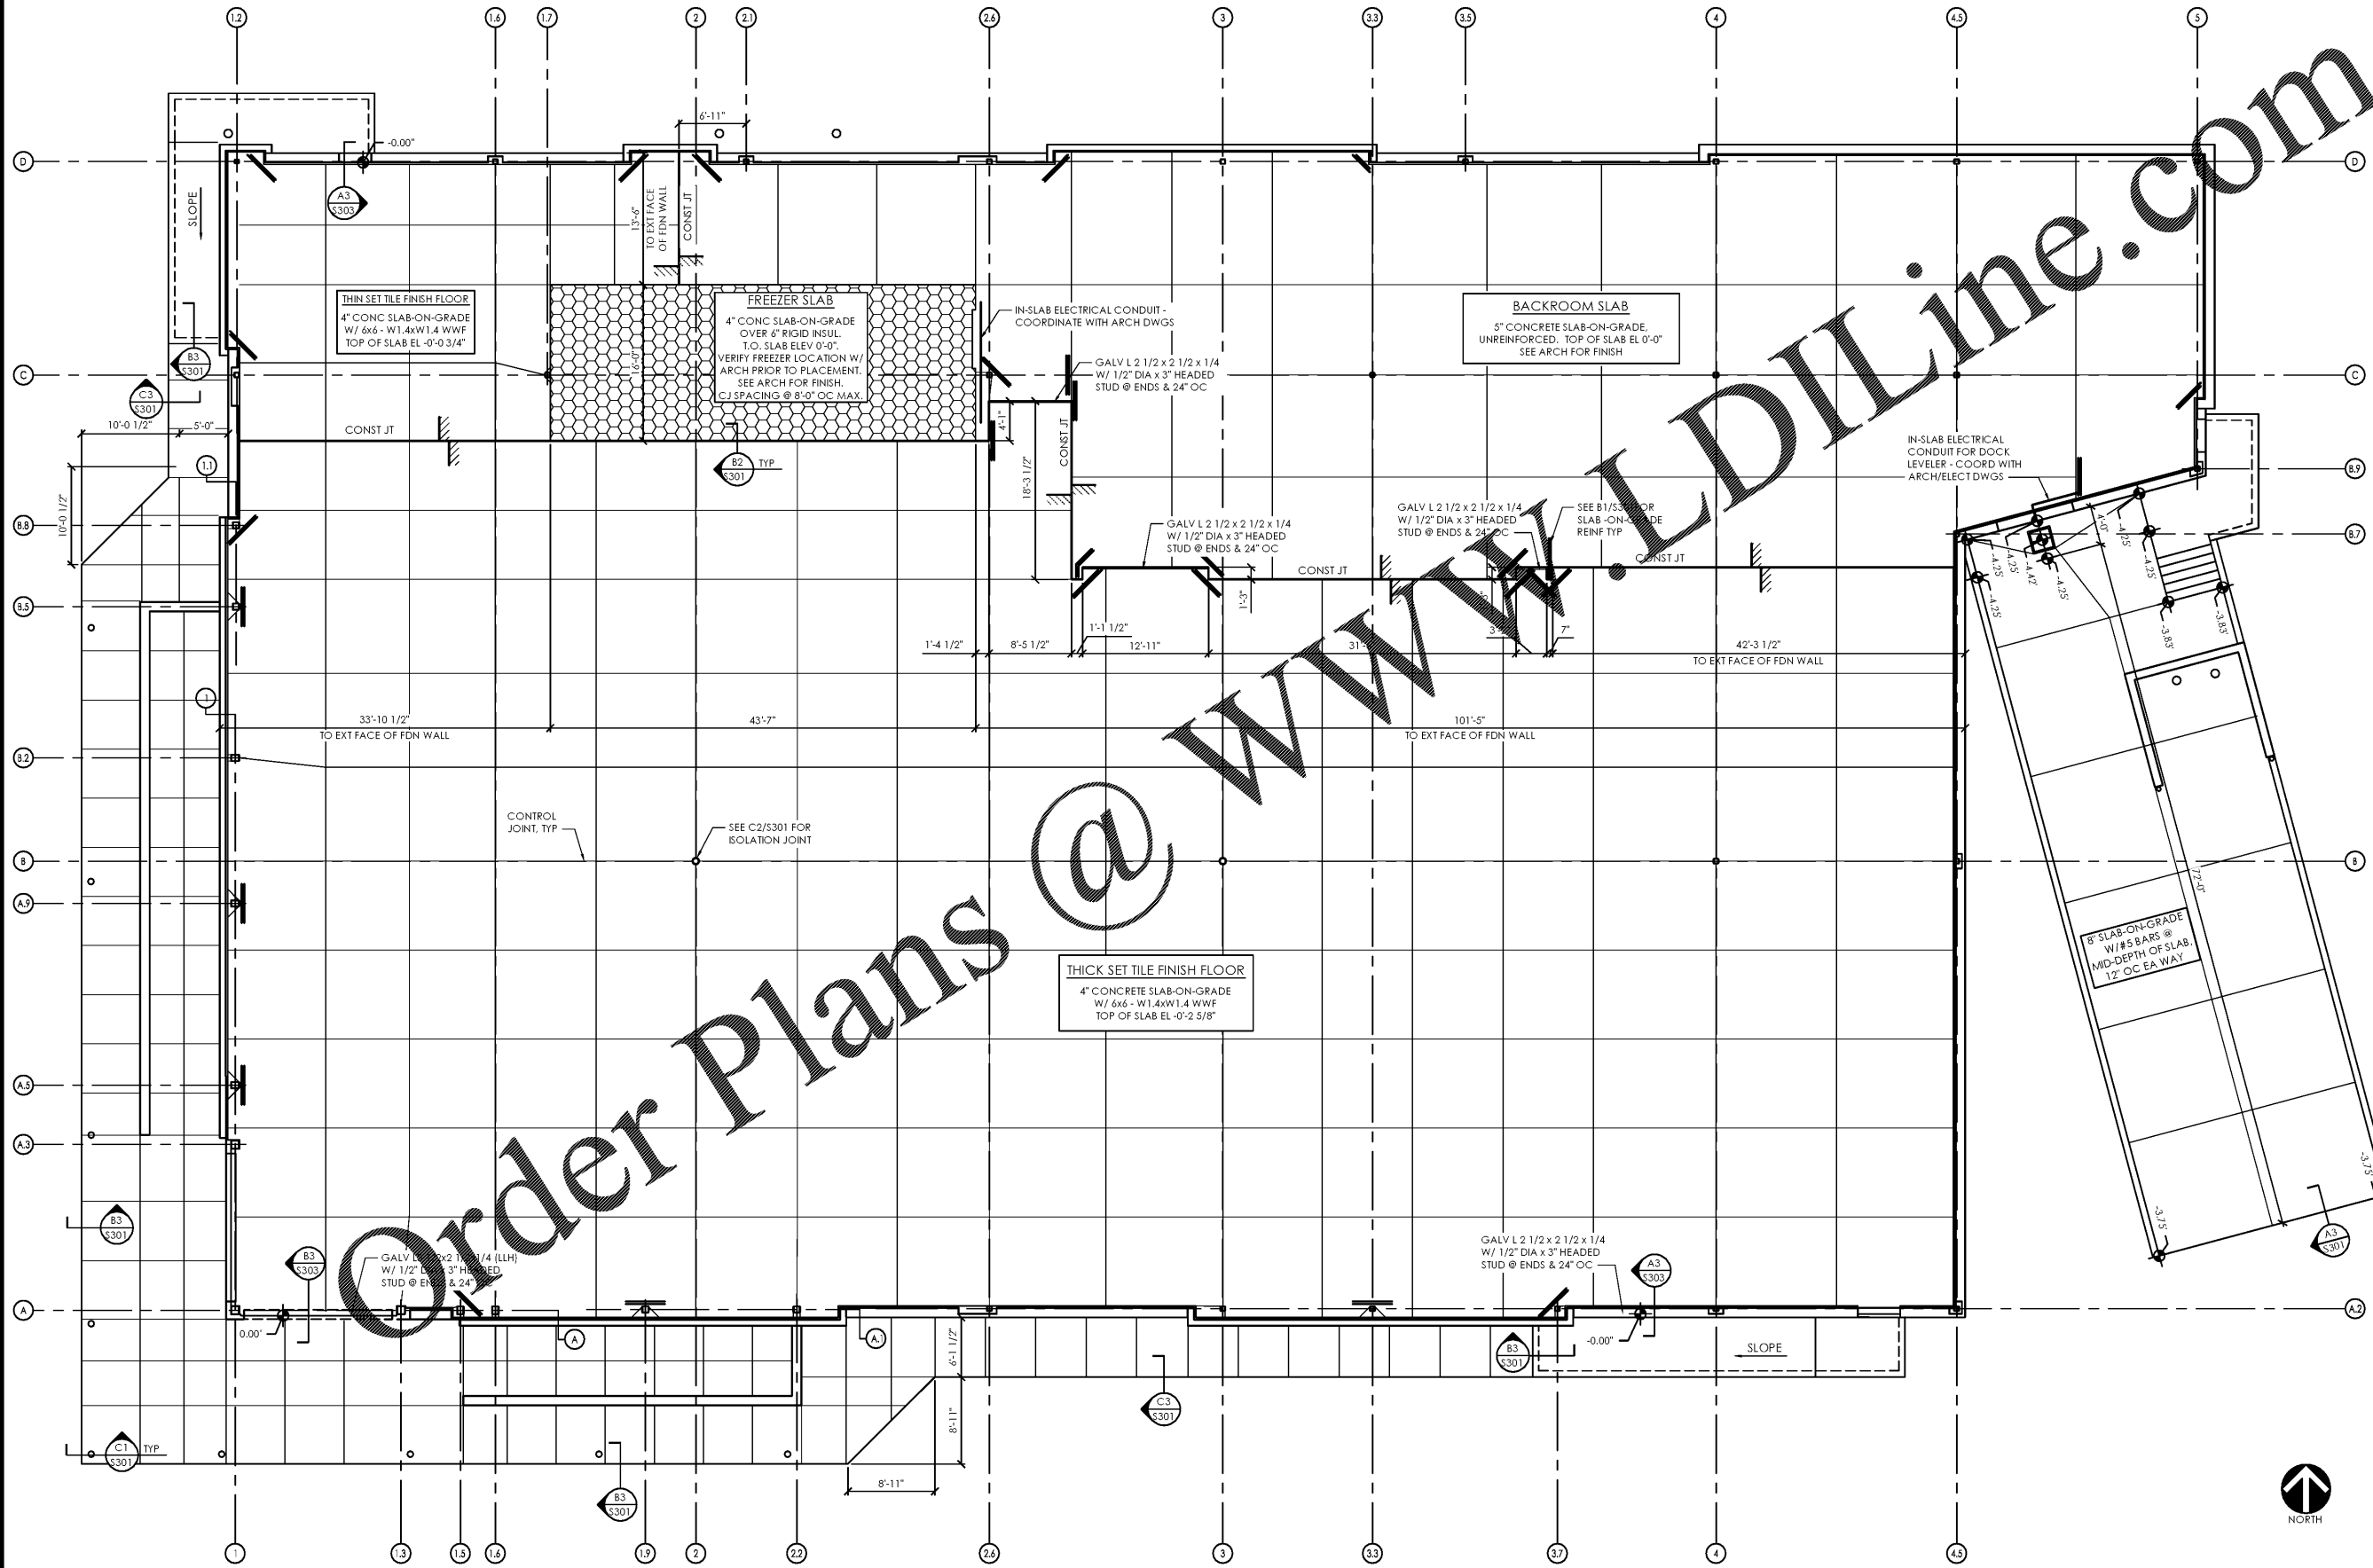

Issued:	Date:
A Client Review Set	05/07/19
B Permit Set	06/12/19
C Client Review Set	02/07/20
D Bid Set	02/10/20
Revisions:	Date:


DO NOT SCALE PLANS
 Copying, Printing, Software and other processes required to produce these prints can stretch or shrink the actual paper or layout. Therefore, scaling of this drawing may be inaccurate. Contact ms consultants with any need for additional dimensions or clarifications.

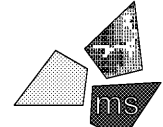

ms consultants, inc.
 engineers, architects, planners
 5444 Wade Park Blvd.
 Suite 160
 Raleigh, NC 27607-4299
 phone 919.772.5565
 fax 919.779.2308

DRAWN BY: CLS
 REVIEWED BY: DMS/CJH

Seal
 PROFESSIONAL OF RECORD:
 CRAIG E. METZGER PE No. 044723
 EXP. DATE: 12/31/19

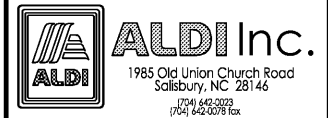

ALDI Inc. Store #: 154
 Cornelius, NC
 20101 West Catawba Avenue
 Cornelius, NC 28031
 Mecklenburg County
 Project Name & Location:

Slab Plan	
Drawing Name:	Project No.
Prototype Rls. 12/10/18	40452-07
Type: LHSD-V8ER	S-102
Scale: 1/8"=1'-0"	Drawing No.

PLOTTED: 2/10/2020 9:09 AM