

**KEYED NOTES:**

NUMBERS 00 THRU 43 ARE CONTRACTOR PROVIDED [FURNISHED & INSTALLED]

00 CPB 6" PALLET BUMPER REFER TO DWG: A1/A304 - CONTRACTOR SHALL FULLY WELD ALL SEAMS AND GRIND SMOOTH PRIOR TO PAINT

01 CRTB 4" d x 6" CONC. CART BUMPER - PROVIDE SAWN OR TOOLED JOINTS AT ALL CORNERS

02 NOT USED

03 ROOF ACCESS LADDER

04 CG-S1 PROVIDE AT ALL INSIDE AND OUTSIDE CORNERS OF UTILITY ROOM AND BACK ROOM

05 BLRD-2 6" Ø PIPE BOLLARD - SEE STRUCT DWGS

06A 3/8" x 4" x 12" w/ LLV BENT PLATE PALLET BUMPER; HOLD TIGHT TO WALL - TYP @ MEAT COOLER

06B 5/8" x 3 1/2" x 6" REVERSE ANGLE PALLET BUMPER - HOLD TIGHT TO WALL

07 STAINLESS STEEL BUMPER GUARD - REFER TO INTERIOR ELEVATIONS FOR LOCATIONS. INSTALL PER MFR RECOMMENDATIONS; SEE SPEC

08 WATER HEATER SHELF - SEE INT ELEV C3/A213

09 4'-0" x 8" GRAY PVC TO HOLD AS-BUILT DWGS - SEE INT ELEV C1/A214

10 WALK OFF MAT - COVER THE EXTENTS OF THE VESTIBULE USING A TAPERED ANGLE FRAME AT ALL EDGES

11 6" THICK EQUIPMENT PAD - VERIFY SIZE W/ ELECT AND PLUMB CONTRACTORS PRIOR TO INSTALLATION

12 HOLLOW METAL FRAMED "ONE WAY" TEMPERED WINDOW W/ REMOVABLE STOP ON SALES ROOM SIDE

13 NOT USED

14 BLRD-3 3" GALVANIZED STEEL POSTS - SEE A.603

15A MOP BASIN - INSTALL BOTTOM OF BASIN @ FINISHED FLOOR ELEVATION

15B MOP BASIN (FOR EVAC USE ONLY) - INSTALL BOTTOM OF BASIN @ FINISHED FLOOR ELEVATION

16 SSBR SEE DETAILS A2.C3/A511

17 ANODIZED ALUMINUM DOOR PROTECTORS (QUANTITY OF 4) COORD LOCATIONS WITH ALDI CONSTRUCTION REPRESENTATIVE. SEE SPECIFICATION SECTION 055000

18 PIPE RAILINGS

19 STAINLESS STEEL COLUMN COVERS - SEE DETAIL A3/A513

20 BLRD-4 SEE SECTION B1/A304

21 TR-1 TRASH RECEPTACLE - VERIFY LOCATION W/ OWNER'S REPRESENTATIVE

22 UPS SHELF. REFER TO INTERIOR ELEVATIONS FOR LOCATION SEE DETAIL C3/A513

23 FIRE EXTINGUISHER - MOUNT IN COMPLIANCE WITH REQUIREMENTS OF AUTHORITIES HAVING JURISDICTION

24 FIRE & WATER SERVICE - SEE PLUMB DWGS

25 ROOF LEADER - SEE PLUMB DWGS

26 AC-5 HAND DRYER AND WALL GUARD

27 NOT USED

28 NOT USED

29 [4] HEAVY DUTY COAT HOOKS

30 ROOF LEADER CLEAN-OUT ON EXTERIOR

31 HOSE BIB

32 BLRD-1 FIBRECORE BOLLARD - SEE A.603

33 STRIPE PAINT AREA IN FRONT OF MANAGER'S DESK. EGRESS DOOR, AND ELECTRICAL PANELS PF-10/CL-4

34 IMPACT DOORS & HARDWARE - SEE SPEC; INSTALL PER MFR'S WRITTEN INSTRUCTIONS

35 FLOOR MOUNTED STAINLESS STEEL RAIL - PRE-DRILL MOUNTING HOLES PRIOR TO INSTALLATION OF MULTIDECK UNITS. HOLD AS CLOSE AS POSSIBLE TO MULTIDECK UNITS - SEE SPEC; INSTALL PER MFR'S WRITTEN INSTRUCTIONS

36 DOCK LEVELER AND SEAL - SEE SPEC; INSTALL PER MFR'S WRITTEN INSTRUCTIONS

37 TRACK GUARDS - SEE SPEC; INSTALL PER MFR'S WRITTEN INSTRUCTIONS

38 EQUIPMENT GUARDRAIL - SEE SPEC; INSTALL PER MFR'S WRITTEN INSTRUCTIONS

39 AC-1 BABY CHANGING STATION

40 RECALL SHELVING & FLOOR ANGLE (PURCHASE WITH SHELVING); SEE A401 FOR ADDITIONAL INFORMATION

41 FLOOR MOUNTED CORNER GUARD - SEE SPEC; INSTALL PER MFR'S WRITTEN INSTRUCTIONS

42 BR-C WOOD PANELS; INSTALL PER MFR'S WRITTEN INSTRUCTIONS (ABOVE MDUs)

43 WP-1

NUMBERS 50 THRU 69A ARE OWNER FURNISHED & CONTRACTOR INSTALLED - REFER TO APPENDIX 'A' OF THE PROJECT CONTRACT MANUAL

50 HANGING "NO PARKING" SIGN

51 CHECK OUT COUNTER WITH DUMP BIN - PARTIALLY ASSEMBLED

52 CHECKOUT COUNTERS - PARTIALLY ASSEMBLED

53 INTERIOR GRAPHICS & MILLWORK - TO BE INSTALLED PRIOR TO STORE TURNOVER TO OPERATIONS

54 COOLER/FREEZER RACKING SYSTEM

55 SAFE & SAFE CABINET. SEE DETAILS B1.B2/A513

56 LOCKERS

57 CABINETS & CASEWORK

58 COAT CLOSET

59 BOOTH & CHAIRS

60 WALL MOUNTED SACKING COUNTER - INSTALL AT ALL INSIDE AND OUTSIDE CORNERS AT SALES, HALL, AND VESTIBULE

61 CG-A

62 POWER WALL - REFER TO ELECT DWGS

63 SPOT MERCHANDISER

64 STAINLESS STEEL BASE PROTECTION ATTACHED TO SPOT MERCHANDISER FRAME

65 MERCHANDISING FIXTURES

66 BATTERY RECEPTACLES

67 ALDI MIRROR

68 PROJECTED IMAGE FROM PROJECTOR ABOVE - SEE A111 FOR PROJECTOR LOCATION

69A QUARTER CART SIGN SEE A-301

NUMBERS 70 THRU 88 ARE OWNER PROVIDED [FURNISHED & INSTALLED] - REFER TO APPENDIX 'B' OF THE PROJECT CONTRACT MANUAL

70 WALK-IN COOLER

71 WALK-IN FREEZER

72 PALLET JACKS/STACKERS

73 FUTURE CHECKOUT

74 MULTI-DECK UNIT

75 AUTOMATIC SLIDING DOORS W/ BREAKAWAY HINGED EMERGENCY EXIT

76 TIME CLOCK MOUNTING BRACKET

77 DUMPSTER

78 I.T. RACK

79 WALK-IN MEAT COOLER

80 SHOPPING CARTS

81 BALER

82 SMART SAFE

83 FLOOR SCRUBBER

84 VACUUM SYSTEM

85 SOAP DISPENSER

86 TOILET PAPER DISPENSER - SEE DWG A215

87 MULTI-DECK UNIT CLOSURE PANEL


88 REFRIGERATION COMPRESSOR

**NOTES:**

A. VERIFY INSTALLATION OF ALL OWNER FURNISHED ITEMS WITH OWNER'S REPRESENTATIVE.

B. REFER TO DRAWING A-603 FOR COLOR/ FINISH/ MATERIAL SCHEDULES.

|                     |          |
|---------------------|----------|
| Issued:             | Date:    |
| A Client Review Set | 05/07/19 |
| B Permit Set        | 06/12/19 |
| C Client Review Set | 02/07/20 |
| D Bid Set           | 02/10/20 |
| Revisions:          | Date:    |
|                     |          |
|                     |          |
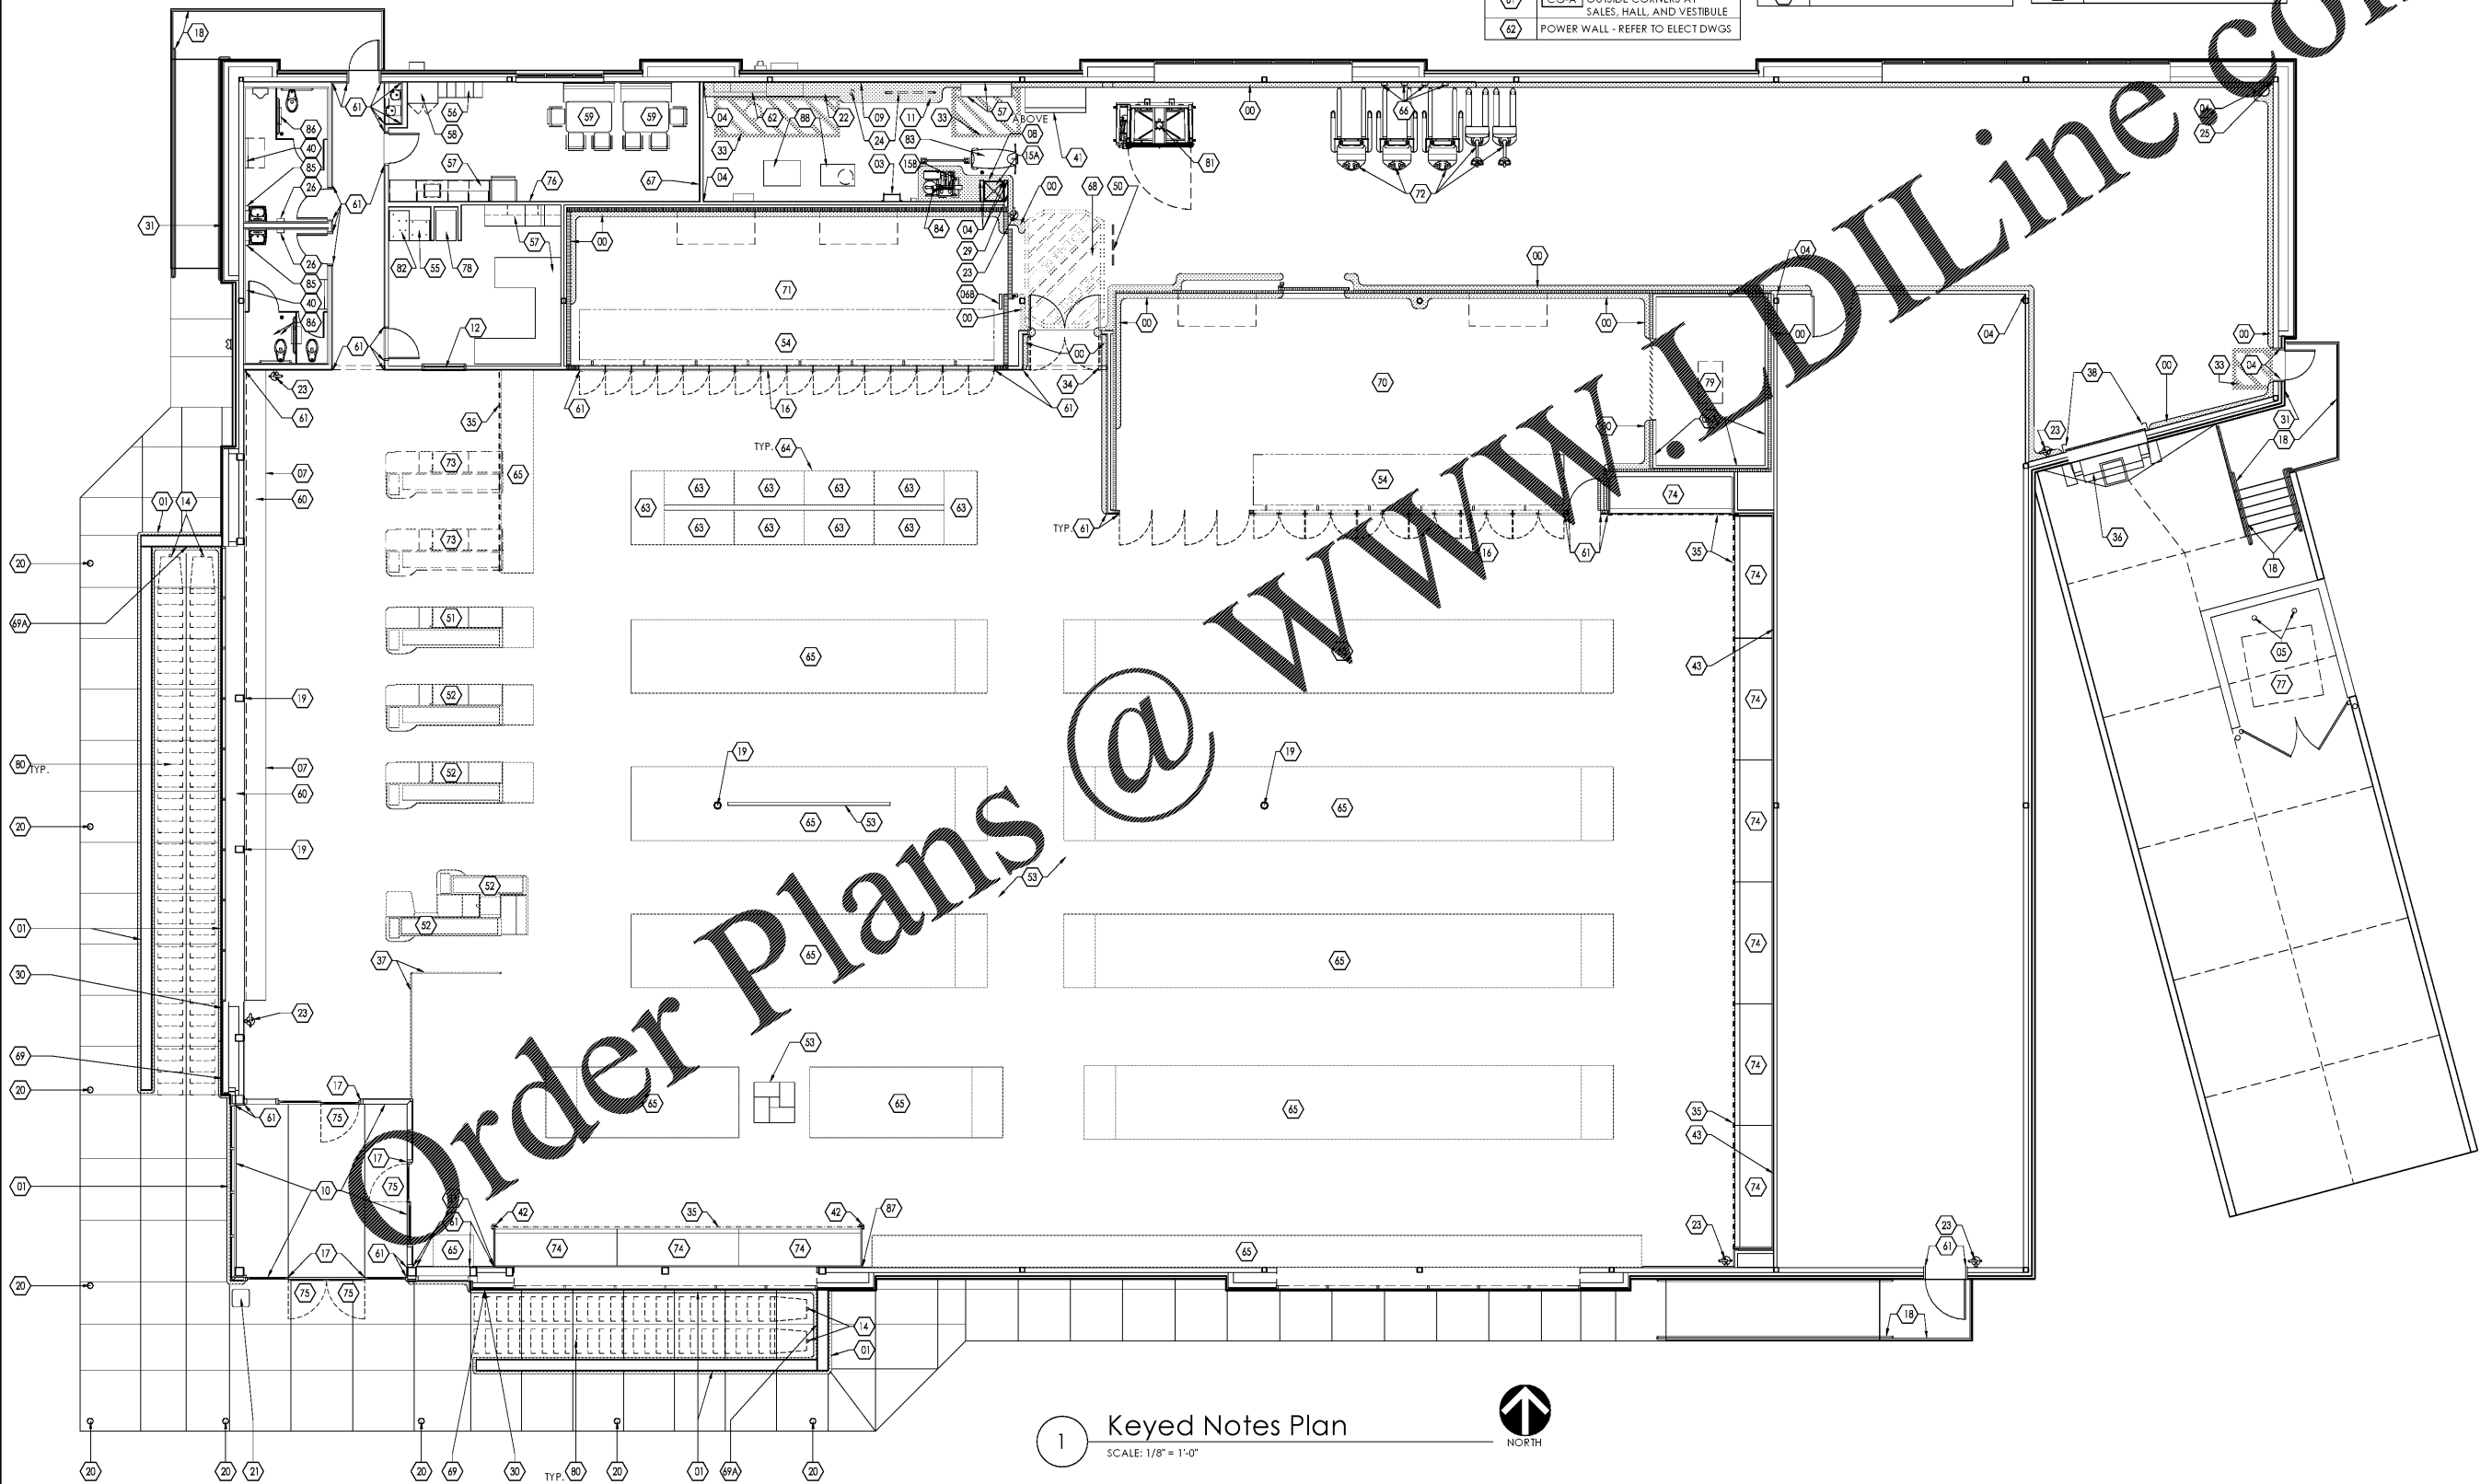

1 Keyed Notes Plan  
SCALE: 1/8" = 1'-0"  
NORTH

**DO NOT SCALE PLANS**

Copying, Printing, Software and other processes required to produce these prints can stretch or shrink the actual paper or layout. Therefore, scaling of this drawing may be inaccurate. Contact m.s consultants with any need for additional dimensions or clarifications.

**ms consultants, inc.**  
engineers, architects, planners  
5444 Wade Park Blvd.  
Suite 160  
Raleigh, NC 27607-4299  
phone 919.772.5565  
fax 919.779.2308

DRAWN BY: KKL

REVIEWED BY: NAL

Seal

PROFESSIONAL OF RECORD:  
CHARLES M. BUSCH No. 14751  
EXP. DATE: 06/30/2020

**ALDI Inc.**  
1985 Old Union Church Road  
Salisbury, NC 28146  
TEL: 410.333.1704 FAX: 410.333.1708

ALDI Inc. Store #: 154  
Cornelius, NC  
20101 West Catawba Avenue  
Cornelius, NC 28031  
Mecklenburg County  
Project Name & Location:

Keyed Notes Plan  
Drawing Name:

|                         |                      |
|-------------------------|----------------------|
| Prototype Rls. 12/10/18 | Project No. 40452-07 |
| Type: LHSD-V8ER         |                      |
|                         | A-102                |
| Scale: As Noted         | Drawing No.          |