


- NOTE:
- ROOFTOP EQUIPMENT, SCUPPER AND ROOF DRAIN LOCATION DIMENSIONS REFER TO EXTERIOR FACE OF MASONRY @ FINISHED FLOOR.
 - G.C. SHALL SUPPLY ALL NECESSARY BLOCKING, NAILERS, MISC. LUMBER, AND FASTENERS FOR ROOF TOP INSTALLATIONS TO ENSURE ITEMS ARE PLUMB, LEVEL AND SECURED AS RECOMMENDED BY ITEMS MANUFACTURER.
 - ROOF SYSTEM PERFORMANCE REQUIREMENTS
 - ACCELERATED WEATHERING: ROOFING SYSTEM SHALL WITHSTAND 2000 HOURS OF EXPOSURE WHEN TESTED ACCORDING TO ASTM G 152, ASTM G 154, OR ASTM G 155.
 - IMPACT RESISTANCE: ROOFING SYSTEM SHALL RESIST IMPACT DAMAGE WHEN TESTED ACCORDING TO ASTM D 3746 OR ASTM D 4272.
 - ROOFING SYSTEM DESIGN: TESTED BY A QUALIFIED TESTING AGENCY TO RESIST THE FOLLOWING COMPONENT & CLADDING PRESSURES INDICATED ON SHEET S-001 FOR THE FOLLOWING:
 - CORNER UPLIFT PRESSURE
 - PERIMETER UPLIFT PRESSURE
 - FIELD-OF-ROOF UPLIFT PRESSURE
 - ROOF MEMBRANE COLORS:
 - GRAY - BACK OF ALL RAISED PARAPETS, HIGH TOWER ROOF (FIELD & FLASHING), CANOPY ROOF (FIELD & FLASHING), AND ALL OTHER VERTICAL FLASHING
 - WHITE - MAIN ROOF FIELD

| Issued: | Date: |
|---------------------|----------|
| A Client Review Set | 05/07/19 |
| B Permit Set | 06/12/19 |
| C Client Review Set | 02/07/20 |
| D Bid Set | 02/10/20 |
| Revisions: | Date: |
| | |
| | |
| | |
| | |
| | |
| | |
| | |
| | |
| | |

DO NOT SCALE PLANS

Copying, Printing, Software and other processes required to produce these prints can stretch or shrink the actual paper or layout. Therefore, scaling of this drawing may be inaccurate. Contact us consultants with any need for additional dimensions or clarifications.

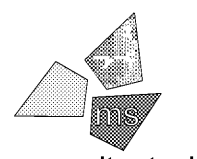

ms consultants, inc.
 engineers, architects, planners
 5444 Wade Park Blvd.
 Suite 160
 Raleigh, NC 27607-4299
 phone 919.772.5565
 fax 919.779.2308

| | |
|--------------|-----|
| DRAWN BY: | KKL |
| REVIEWED BY: | NAL |

Seal


PROFESSIONAL OF RECORD:
 CHARLES M. BUSCH No. 14751
 EXP. DATE: 06/30/2020



ALDI Inc.
 1985 Old Union Church Road
 Salisbury, NC 28146
 (704) 642-0000
 (704) 642-5078 fax

ALDI Inc. Store #: 154
 Cornelius, NC
 20101 West Catawba Avenue
 Cornelius, NC 28031
 Mecklenburg County
 Project Name & Location:

| | |
|--|-------------------------|
| Main Roof & Clerestory Plan Drawing Name: | |
| Prototype Rls. 12/10/18 | Project No. 40452-07 |
| Type: LHSD-V8ER | |
| | A-121 |
| Scale: As Noted | Drawing No. |

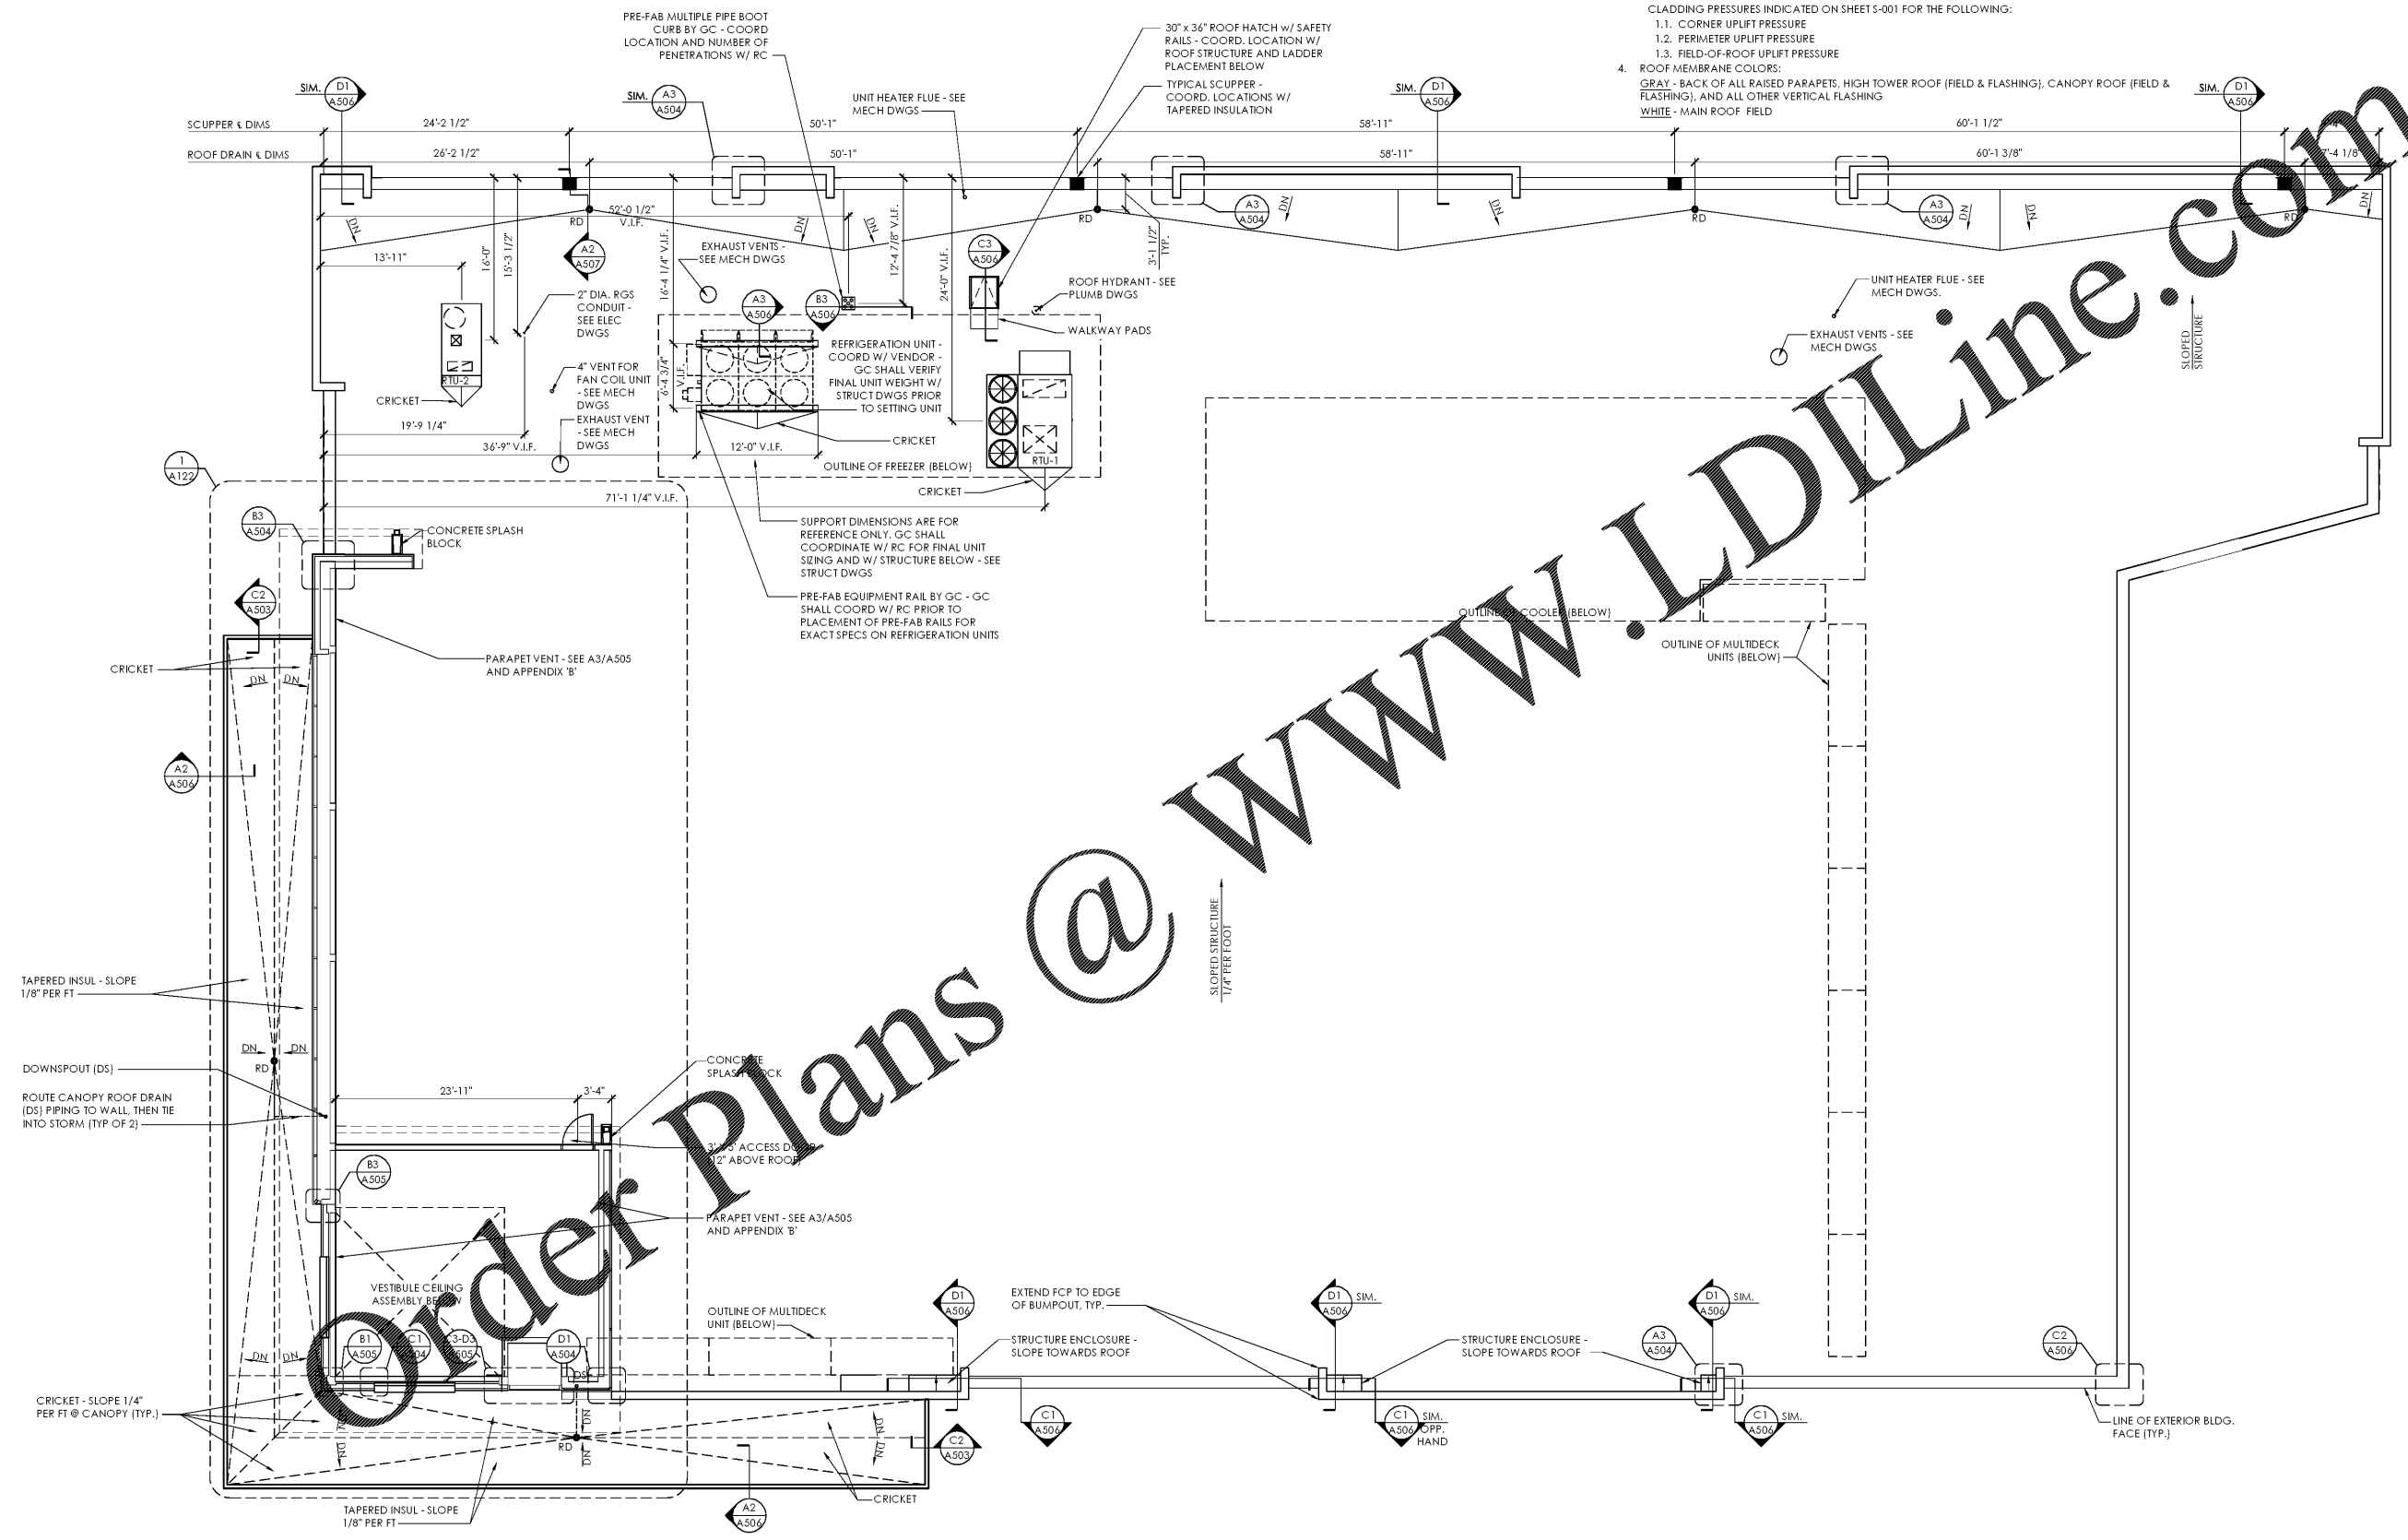

1 Main Roof & Clerestory Plan
 SCALE: 1/8" = 1'-0"

PLOTTED: 2/10/2020 10:44 AM