



- GENERAL NOTES:**
1. ALL WALLS TO BE CLEANED AFTER PAINTING OF CEILING TO REMOVE DRYFALL PAINT RESIDUE. COMPLETE CLEANING PRIOR TO INSTALLATION OF OWNER FURNISHED GRAPHICS PACKAGE.
 2. REFER TO DRAWING A-603 FOR ALL FINISH CALL-OUTS.
 3. OWNER TO SUPPLY & INSTALL INTERIOR GRAPHICS AND MILLWORK PACKAGE. REFER TO INSTALLATION INSTRUCTIONS AND CUT SHEETS POSTED TO WWW.SHARENOLOGY.COM
 INTERIOR GRAPHICS:
 VENDOR INFO > SBPI INTERIOR GRAPHICS
 MILLWORK:
 VENDOR INFO > RIDDLLEY CABINET CO INC
 VENDOR INFO > KPI CONCEPTS INC
 4. COORDINATE LOCATIONS OF ALL CONTROL JOINTS WITH THE GRAPHICS PACKAGE TO MINIMIZE INTERFERENCE WITH THE GRAPHICS.
 5. ALL SALES AREA WALLS TO BE FREE OF ABANDONED DEVICE BOXES AND NO BLANK COVER PLATES ARE TO BE EXPOSED.
 6. COORDINATE LAYOUT OF REFRIGERATION LINES WITH REFRIGERATION CONTRACTOR BEFORE ENCLOSING WALL CAVITY.

D3 Retail Interior Elevation
SCALE: 1/4" = 1'-0"

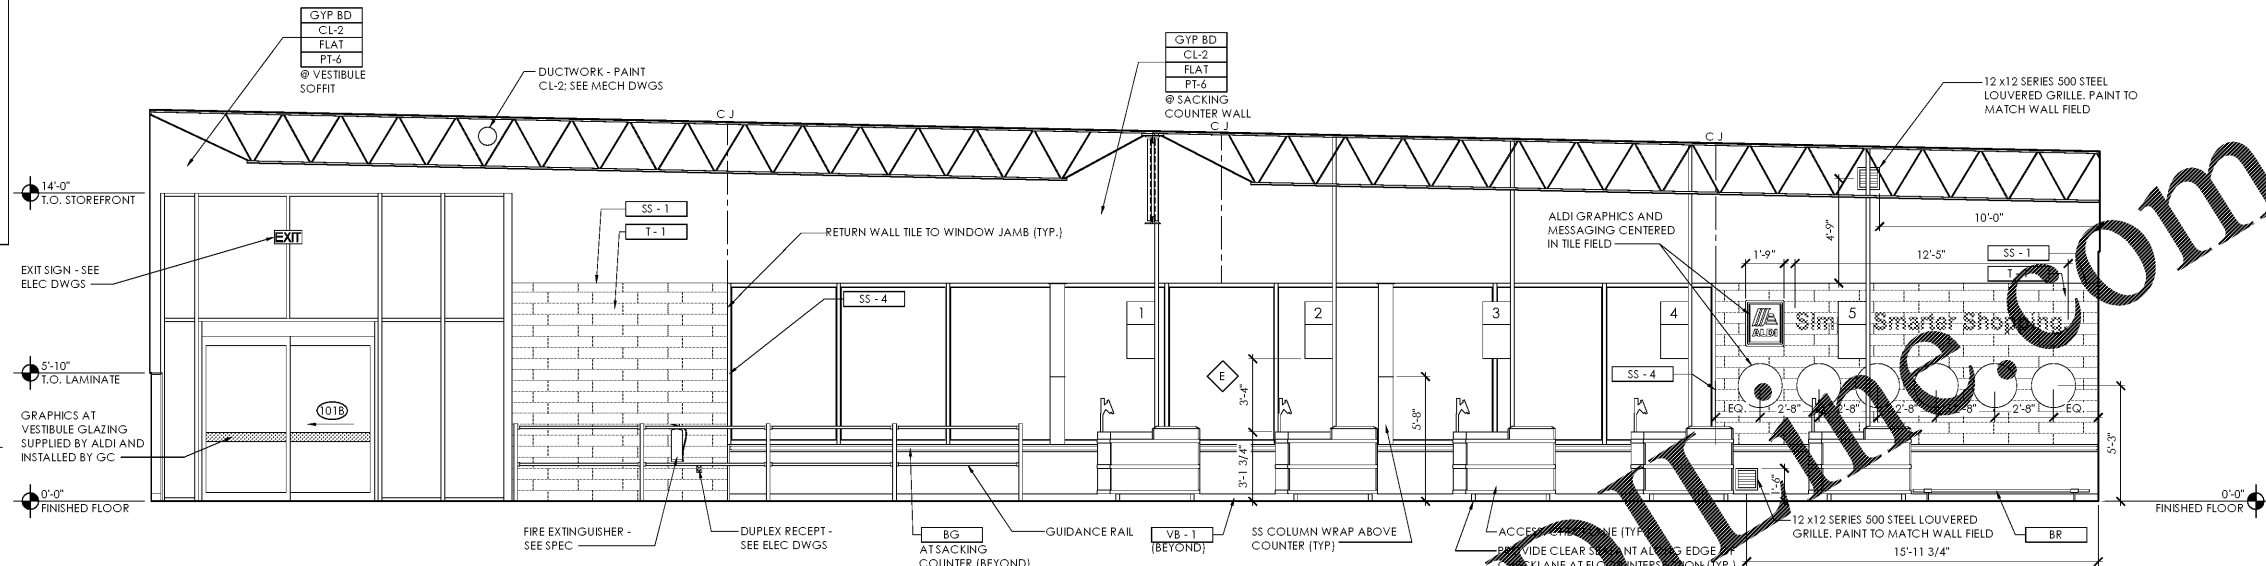


D2 Retail Interior Elevation
SCALE: 1/4" = 1'-0"

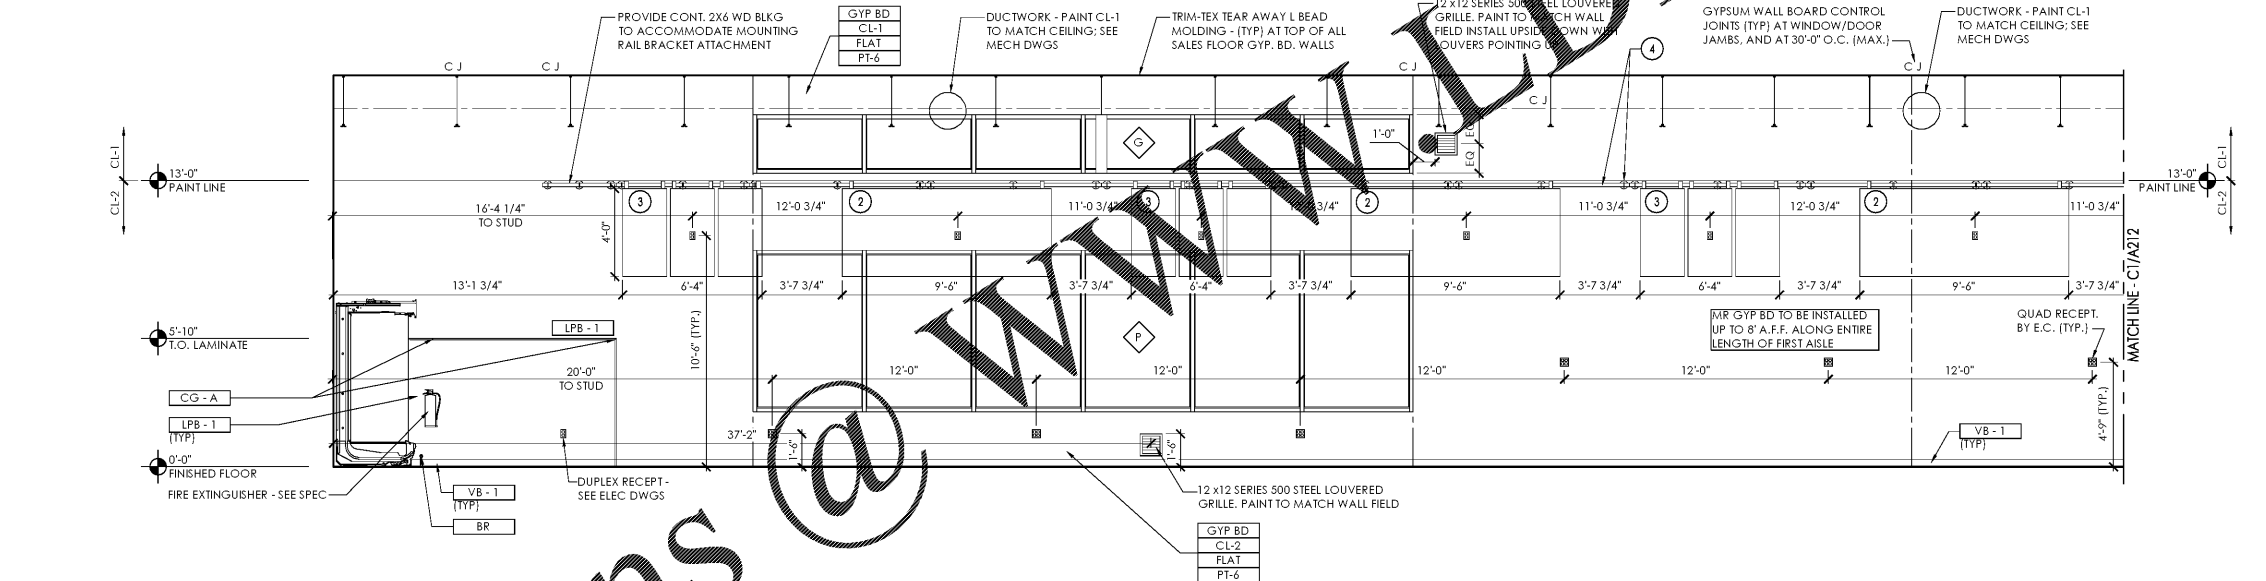


SALES FLOOR GRAPHICS SCHEDULE			
KEY	KEY DESCRIPTION	MANUFACTURER	NOTES
1	NOT USED		
2	ILLUMINATED WALL MTD. GRAPHIC w/ SIMULATED RAIL MOUNT	OWNER SUPPLIED & INSTALLED	114"W x 48"H
3	TRIPLE PANEL RAIL MTD. GRAPHIC (TRIPTYCH)	OWNER SUPPLIED & INSTALLED	114"W x 48"H PANELS - 76" TOTAL WIDTH
4	MOUNTING RAIL	OWNER SUPPLIED & INSTALLED	ALIGN TOP OF RAIL BRACKETS w/ PAINT LINE. EXTEND WD BLKG ENTIRE LENGTH OF MOUNTING RAIL U.N.O.
5	ILLUMINATED WALL MTD. GRAPHIC	OWNER SUPPLIED & INSTALLED	114"W x 48"H - BACK WALL ABOVE MDU; INSTALL OVER TILE
6	WALL MTD GRAPHIC	OWNER SUPPLIED & INSTALLED	192"W x 30"H - BACK WALL ABOVE MDU; INSTALL OVER TILE
7	ILLUMINATED GRAPHIC - VERTICAL MESSAGE	OWNER SUPPLIED & INSTALLED	
8	ILLUMINATED WALL MTD. GRAPHIC w/ SIMULATED RAIL MOUNT - WELCOME TO YOUR CITY	OWNER SUPPLIED & INSTALLED	216"W x 48"H

C1 Retail Interior Elevation
SCALE: 1/4" = 1'-0"

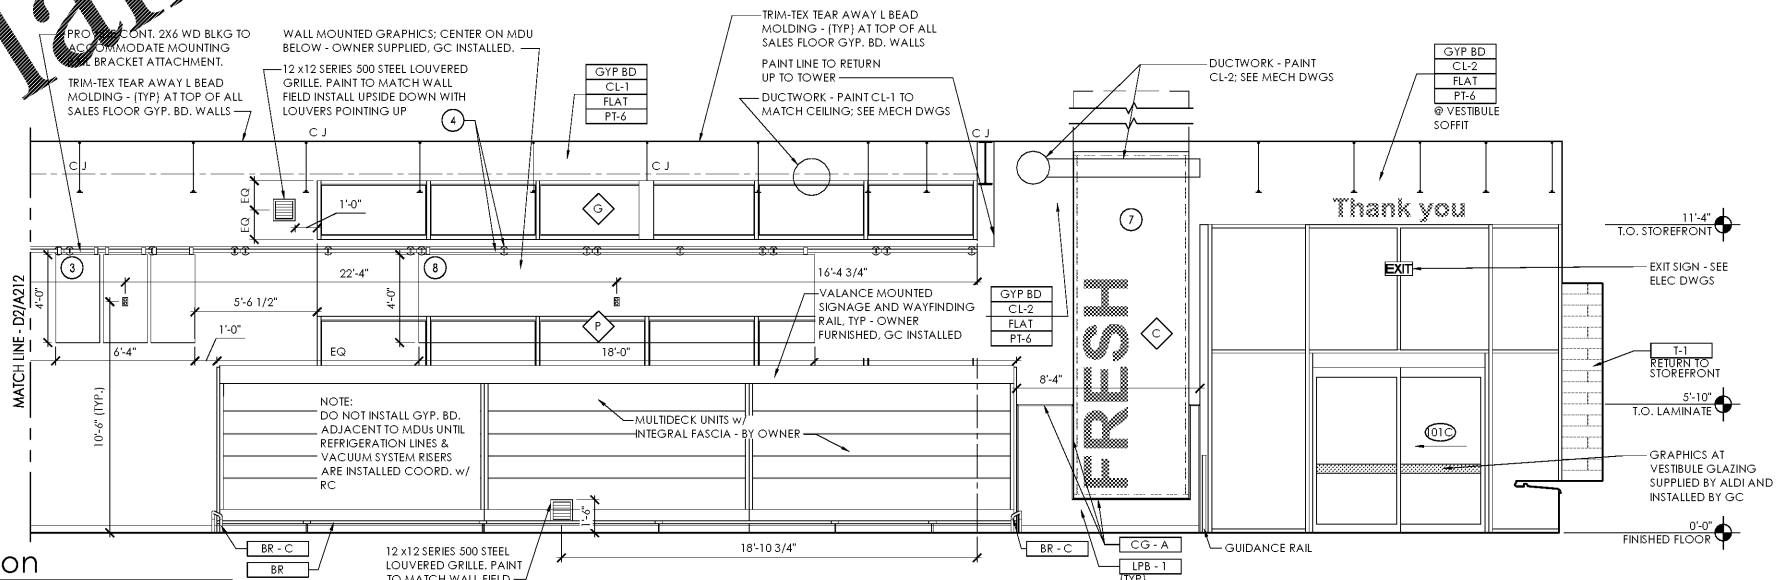

Issued:	Date:
A Client Review Set	05/07/19
B Permit Set	06/12/19
C Client Review Set	02/07/20
D Bid Set	02/10/20
Revisions:	Date:

DO NOT SCALE PLANS
Copying, Printing, Software and other processes required to produce these prints can stretch or shrink the actual paper or layout. Therefore, scaling of this drawing may be inaccurate. Contact us consultants with any need for additional dimensions or clarifications.

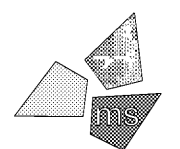


ms consultants, inc.
engineers, architects, planners
5444 Wade Park Blvd.
Suite 160
Raleigh, NC 27607-4299
phone 919.772.5565
fax 919.779.2308

DRAWN BY:	KKL
REVIEWED BY:	NAL

Seal

PROFESSIONAL OF RECORD:
CHARLES M. BUSCH No. 14751
EXP. DATE: 06/30/2020

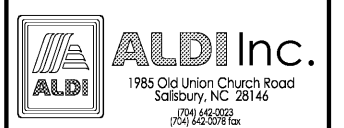

ALDI Inc. Store #: 154
Cornelius, NC
20101 West Catawba Avenue
Cornelius, NC 28031
Mecklenburg County
Project Name & Location:

Interior Elevations Drawing Name:	Project No. 40452-07
Prototype Rls. 12/10/18	
Type: LHSD-V8ER	
Scale: As Noted	Drawing No. A-212