




D3 Men's Lav. #105
SCALE: 1/4" = 1'-0"

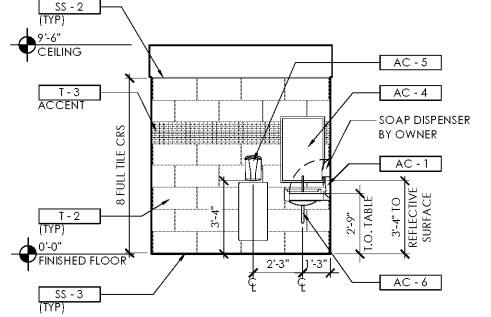


C3 Men's Lav. #105
SCALE: 1/4" = 1'-0"

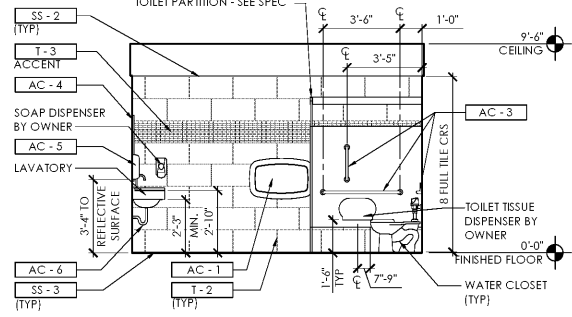


B3 Men's Lav. #105
SCALE: 1/4" = 1'-0"

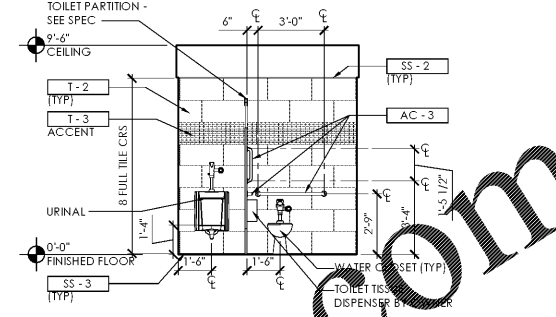


A3 Men's Lav. #105
SCALE: 1/4" = 1'-0"

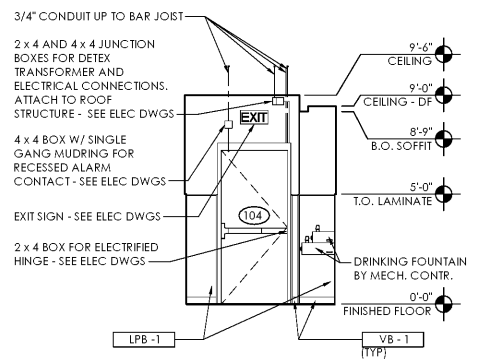


D2 Hallway #104
SCALE: 1/4" = 1'-0"

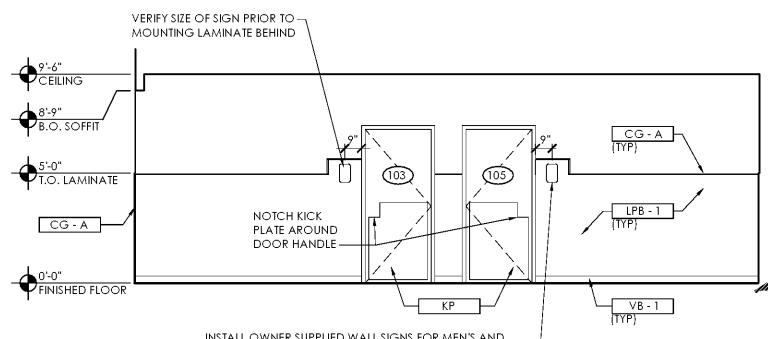


C2 Hallway #104
SCALE: 1/4" = 1'-0"

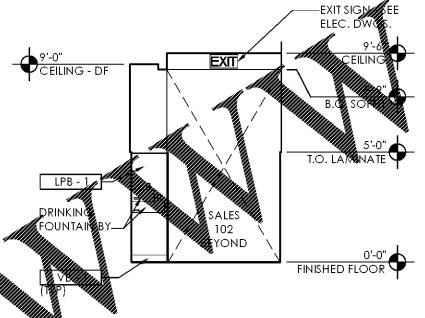


B2 Hallway #104
SCALE: 1/4" = 1'-0"

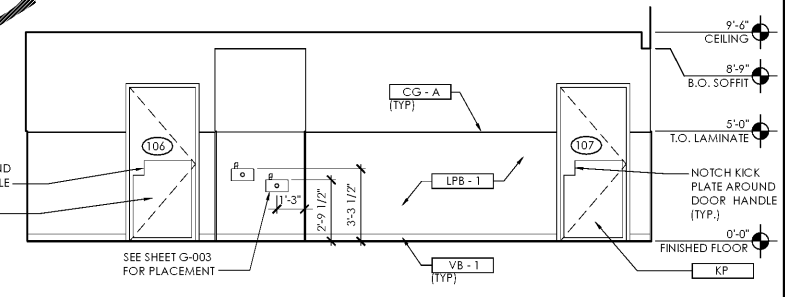


A2 Hallway #104
SCALE: 1/4" = 1'-0"

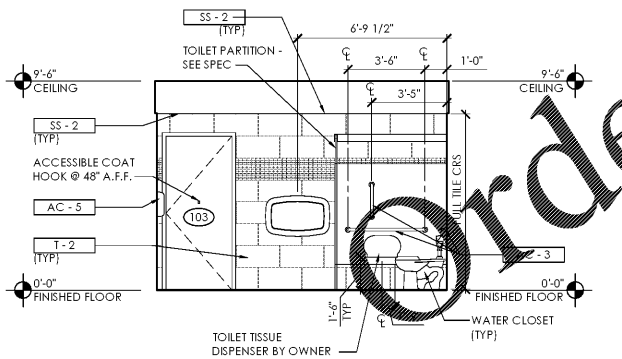


D1 Women's Lav. #103
SCALE: 1/4" = 1'-0"

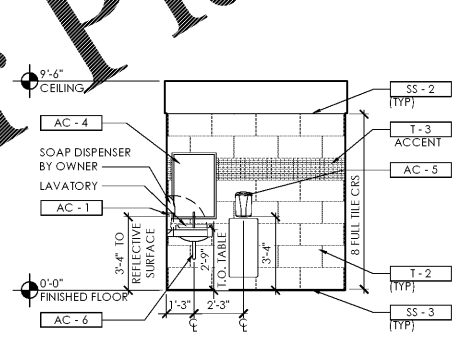

C1 Women's Lav. #103
SCALE: 1/4" = 1'-0"

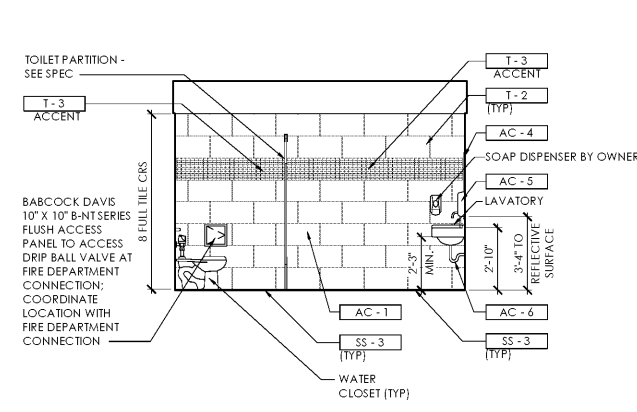

B1 Women's Lav. #103
SCALE: 1/4" = 1'-0"

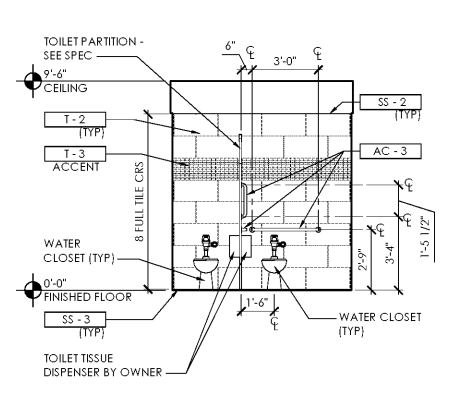


A1 Women's Lav. #103
SCALE: 1/4" = 1'-0"

NOTE:
REFER TO DRAWING A-603
FOR ALL FINISH CALL-OUTS

Issued:	Date:
A Client Review Set	05/07/19
B Permit Set	06/12/19
C Client Review Set	02/07/20
D Bid Set	02/10/20
Revisions:	Date:

DO NOT SCALE PLANS
Copying, Printing, Software and other processes required to produce these prints can stretch or shrink the actual paper or layout. Therefore, scaling of this drawing may be inaccurate. Contact us consultants with any need for additional dimensions or clarifications.

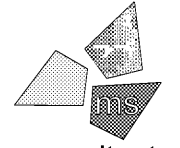

ms consultants, inc.
engineers, architects, planners
5444 Wade Park Blvd.
Suite 160
Raleigh, NC 27607-4299
phone 919.772.5565
fax 919.779.2308

DRAWN BY: KKL
REVIEWED BY: NAL

Seal

PROFESSIONAL OF RECORD:
CHARLES M. BUSCH No. 14751
EXP. DATE: 06/30/2020



ALDI Inc. Store #: 154
Cornelius, NC
20101 West Catawba Avenue
Cornelius, NC 28031
Mecklenburg County
Project Name & Location:

Interior Elevations Drawing Name:	Project No. 40452-07
Prototype Rls. 12/10/18	
Type: LHSD-V8ER	
	A-215
Scale: As Noted	Drawing No.

PLOTTED: 2/10/2020 10:46 AM

Order Plans @

WWW.LDILINE.COM