


PLUMBING DRAINAGE LOCATION PLAN KEYNOTES:

- (P1) COORDINATE LOCATIONS OF CONDENSATE DRAINS WITH REFRIGERATION CONTRACTOR, G.C., AND ALDI FIELD REPRESENTATIVE SUCH THAT A CODE COMPLIANT AIR GAP IS MAINTAINED PRIOR TO ROUGH-IN. REFER TO DETAILS ON P-401.
- (P2) COORDINATE LOCATION OF VAC FLOOR SINK WITH REFRIGERATION CONTRACTOR, G.C., AND ALDI FIELD REPRESENTATIVE PRIOR TO ROUGH-IN.

Issued:	Date:
A Client Review Set	05/07/19
B Permit Set	06/12/19
C Client Review Set	02/07/20
D Bid Set	02/10/20
Revisions:	Date:

DO NOT SCALE PLANS

Copying, Printing, Software and other processes required to produce these prints can stretch or shrink the actual paper or layout. Therefore, scaling of this drawing may be inaccurate. Contact the consultants with any need for additional dimensions or clarifications.

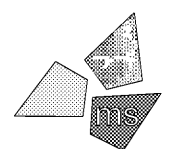


ms consultants, inc.
 engineers, architects, planners
 5444 Wade Park Blvd.
 Suite 160
 Raleigh, NC 27607-4299
 phone 919.772.5565
 fax 919.779.2308

DRAWN BY:	MEM
REVIEWED BY:	KFF


Seal

PROFESSIONAL OF RECORD:
 JASON E. CHRISTOFF No. 039391
 EXP. DATE: 12/31/2020

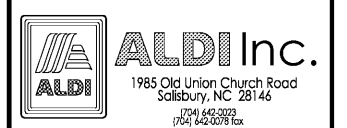

ALDI Inc. Store #: 154
 Cornelius, NC
 20101 West Catawba Avenue
 Cornelius, NC 28031
 Mecklenburg County
 Project Name & Location:

Plumbing Drainage Location Plan	
Drawing Name:	
Prototype Rls. 12/10/18	Project No. 40452-07
Type: LHSD-V8ER	
	P-102
Scale: As Noted	Drawing No.

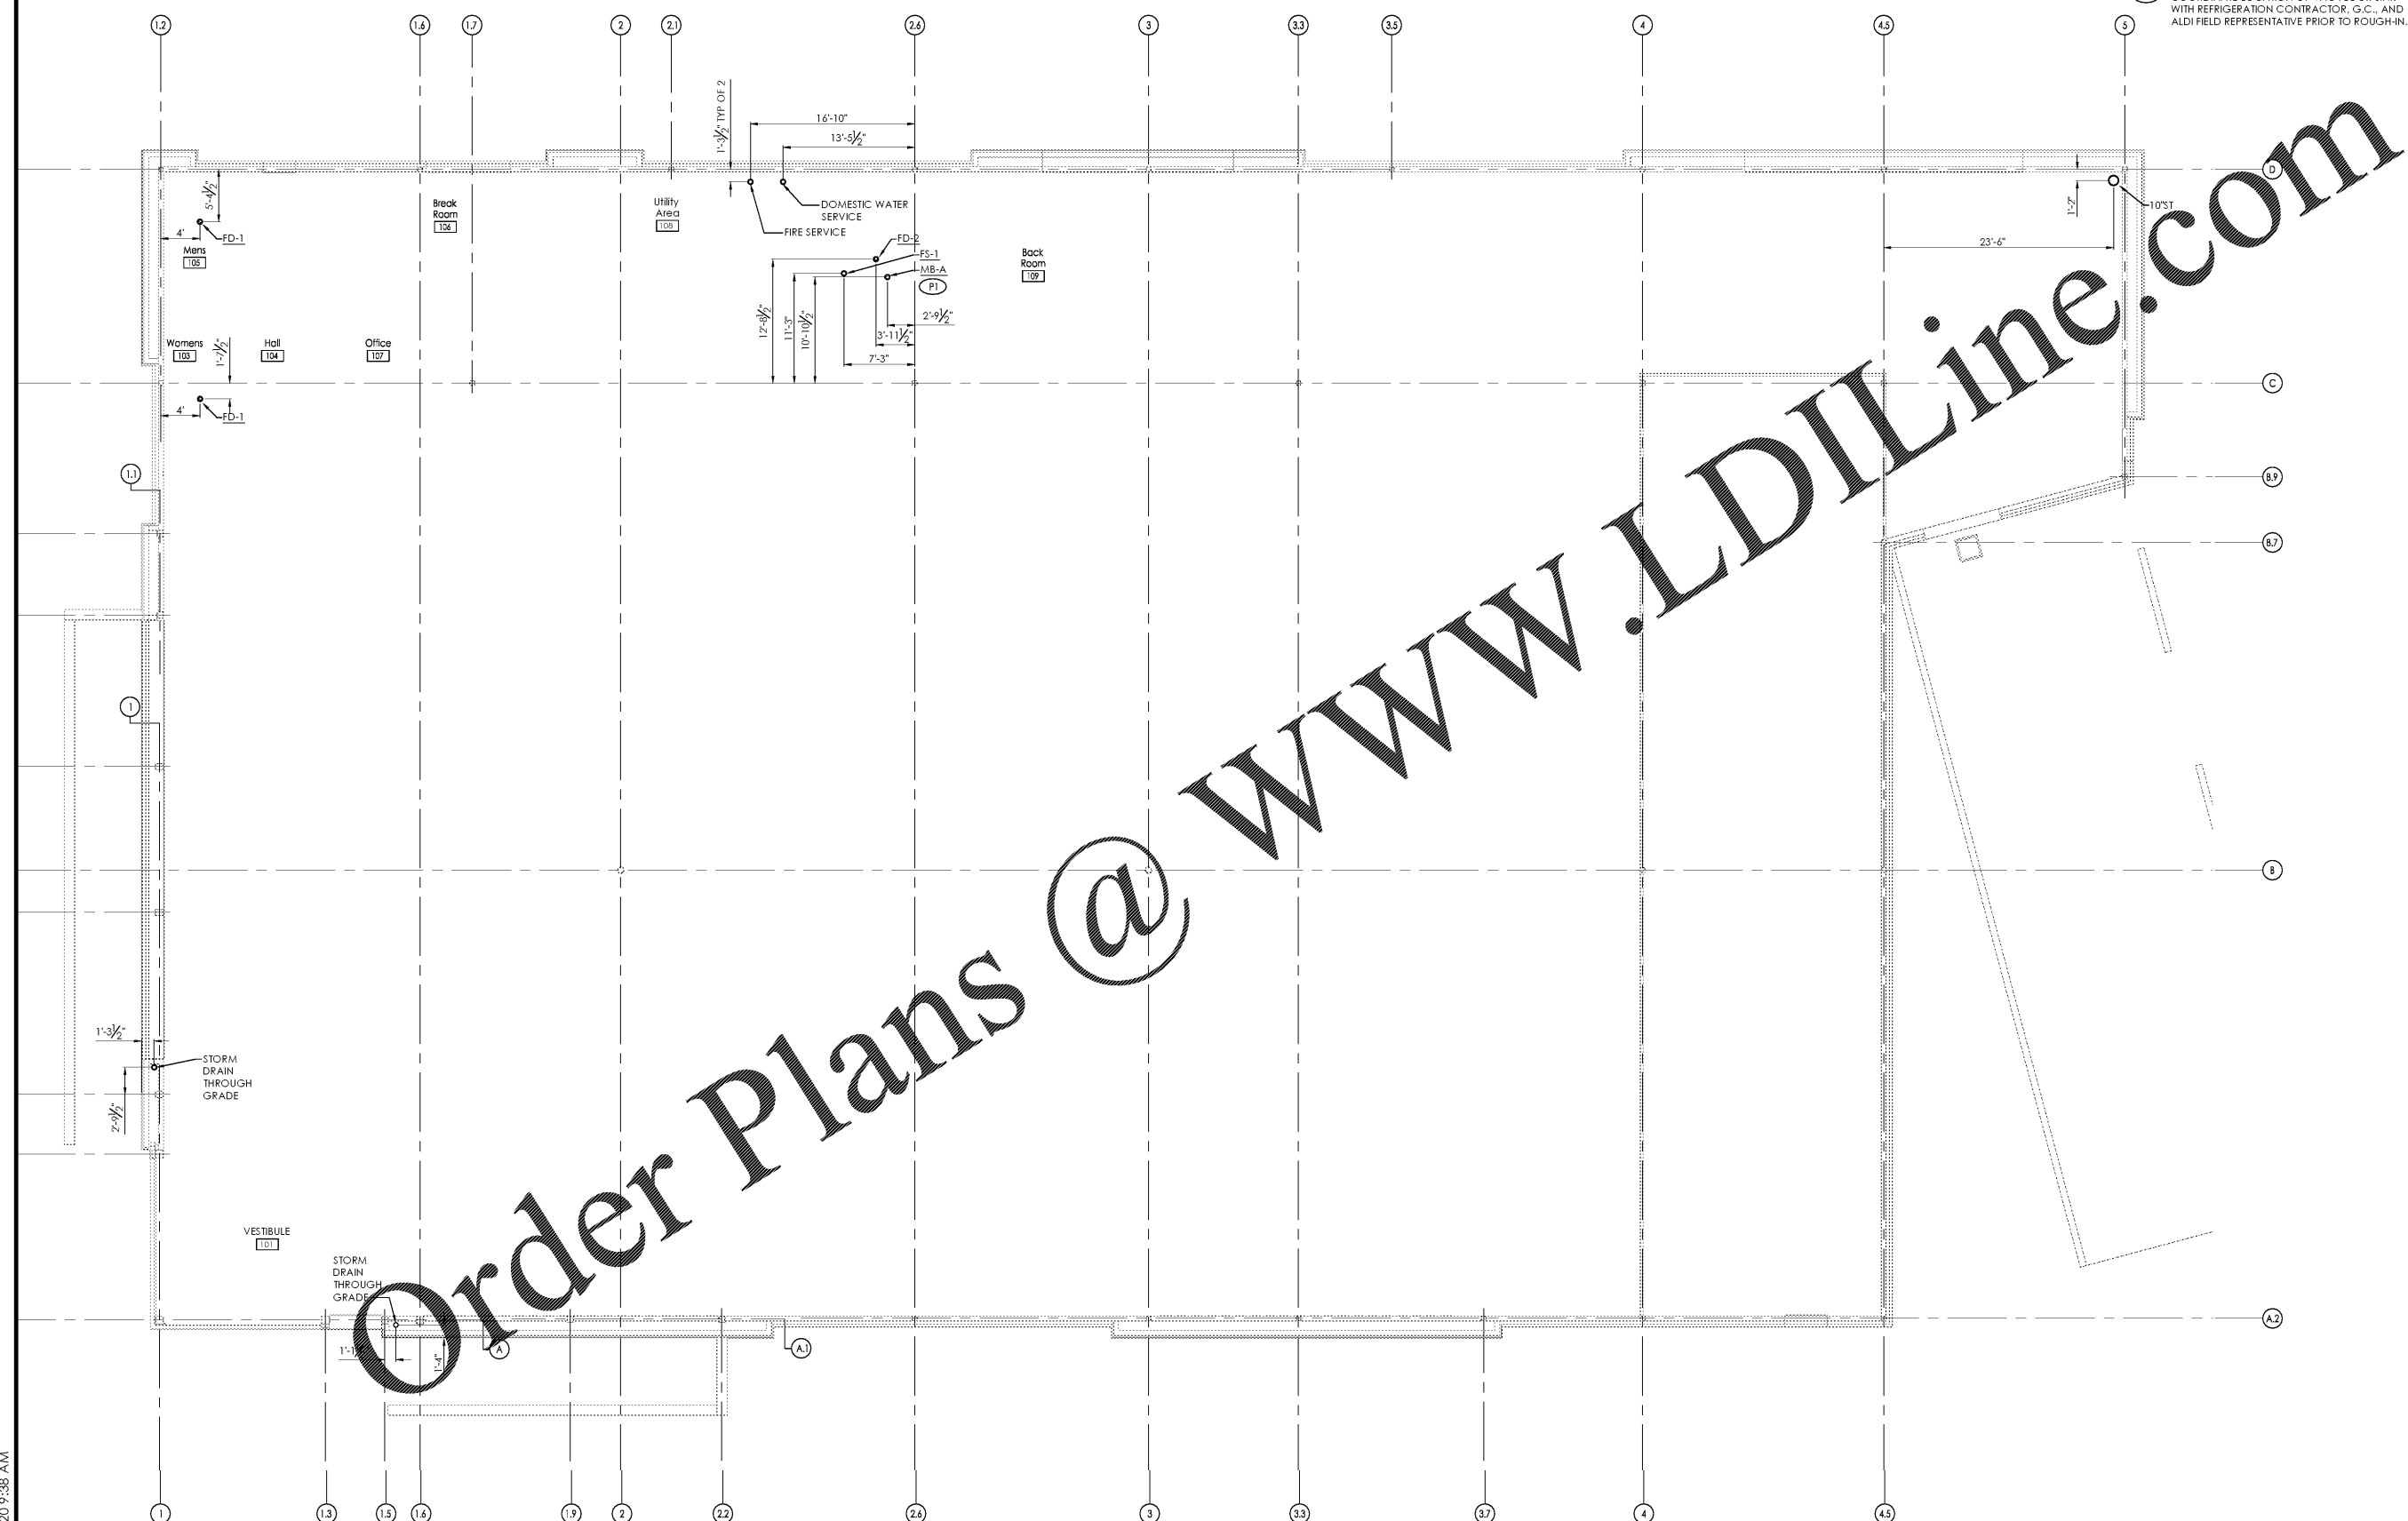

Order Plans @ www.LDILine.com

D1 Plumbing Drainage Location Plan
 SCALE: 1/8" = 1'-0"