


Issued:	Date:
A Client Review Set	05/07/19
B Permit Set	06/12/19
C Client Review Set	02/07/20
D Bid Set	02/10/20
Revisions:	Date:

DO NOT SCALE PLANS

Copying, Printing, Software and other processes required to produce these prints can stretch or shrink the actual paper or layout. Therefore, scaling of this drawing may be inaccurate. Contact ms consultants with any need for additional dimensions or clarifications.

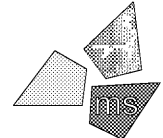


ms consultants, inc.
 engineers, architects, planners
 5444 Wade Park Blvd.
 Suite 160
 Raleigh, NC 27607-4299
 phone 919.772.5565
 fax 919.779.2308

DRAWN BY: MEM
 REVIEWED BY: KFF

Seal


PROFESSIONAL OF RECORD:
 JASON E. CHRISTOFF No. 039391
 EXP. DATE: 12/31/2020

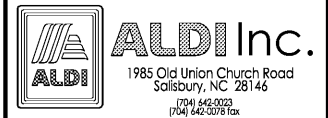


ALDI Inc. Store #: 154
 Cornelius, NC
 20101 West Catawba Avenue
 Cornelius, NC 28031
 Mecklenburg County
 Project Name & Location:

HVAC Sections

Drawing Name:	
Prototype Rls. 12/10/18	Project No. 40452-07
Type: LHSD-V8ER	
	H-201
Scale: As Noted	Drawing No.

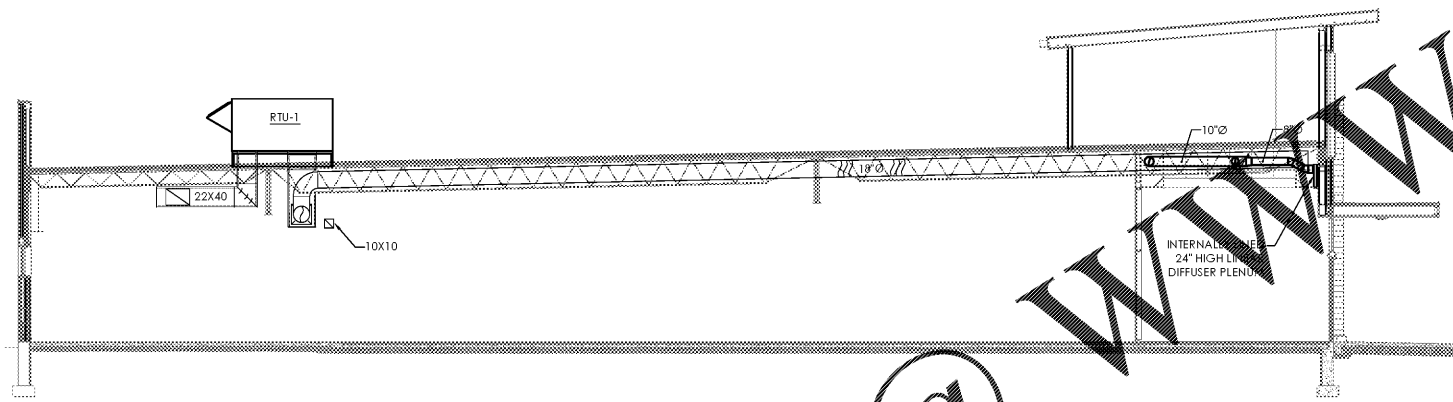

D2 HVAC Section
 SCALE: 1/8"=1'-0"

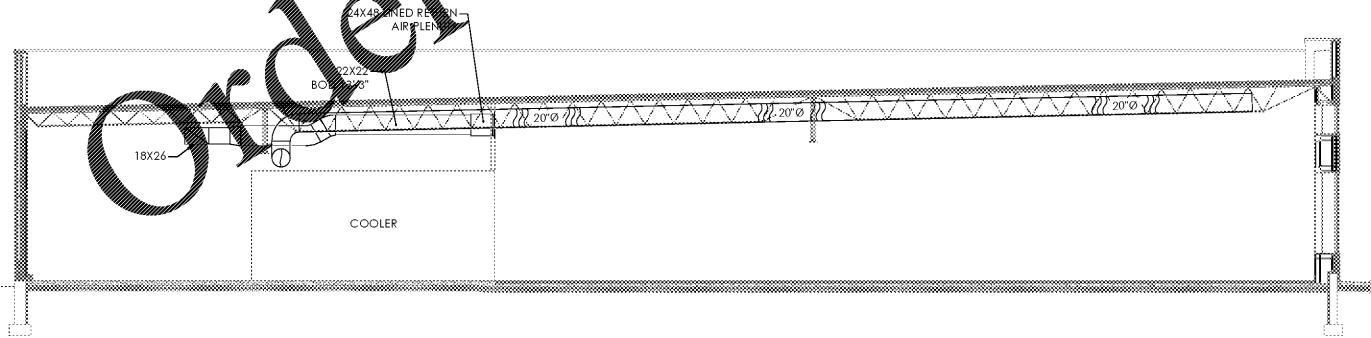

D1 HVAC Section
 SCALE: 1/8"=1'-0"

PLOTTED: 2/10/2020 9:43 AM

Order Plans @ WWW.LDILine.com