

GENERAL NOTES

- A REFER TO PROJECT MANUAL AND SCOPE OF WORK SCHEDULE FOR ADDITIONAL REQUIREMENTS.
- B SITE DIMENSIONS TO FACE OF CONCRETE FOUNDATION, SIDEWALK, CURB, GUTTER LINE, PROPERTY LINE, OR CENTER LINE OF STRIPING UNLESS OTHERWISE NOTED.
- C COORDINATE WORK WITH OTHER SITE RELATED DEVELOPMENT DRAWINGS.
- D PRIOR TO INSTALLATION, CONTRACTOR TO VERIFY LOCATIONS OF LIGHT POLES, LANDSCAPING, AND UTILITIES DO NOT CONFLICT WITH SITE SIGN LOCATION SHOWN. REFER TO US1 AND CIVIL FOR UTILITY LOCATIONS. IF CONFLICT IS DISCOVERED, CONTRACTOR TO NOTIFY OWNER'S REPRESENTATIVE PRIOR TO PROCEEDING WITH THE WORK.
- E "COMING SOON" TEMPORARY CONSTRUCTION SIGN TO BE PROVIDED BY CONTRACTOR. APPLIED SIGNAGE GRAPHICS TO BE OWNER FURNISHED AND CONTRACTOR INSTALLED. LOCATE TEMPORARY CONSTRUCTION SIGN ON SITE SO AS TO BE VISIBLE TO PUBLIC FROM RIGHT-OF-WAY. REFER TO DETAIL 1/SG1.2.

SPECIFIC TO THIS PROJECT:
AVOID OBSCURING VISIBILITY OF SITE SIGN FROM RIGHT OF WAY WITH LARGE PLANTINGS AND LANDSCAPING.
SUBMIT LANDSCAPING LAYOUT FOR FINAL OWNER REVIEW AND APPROVAL PRIOR TO INSTALLATION.

KEY NOTES

- 1 SITE SIGN, REFER TO ELEVATION 2/SG1.2

INDIVIDUAL ARCHITECTURAL
REGISTRATION NO.:
010441

DESIGN
BY
OTHERS.
FOR
REFERENCE
ONLY

SHEETS BEARING THIS SEAL ARE
AUTHENTICATED. RESPONSIBILITY FOR
ALL OTHER PLANS, SPECIFICATIONS
OR INSTRUMENTS ARE DISCLAIMED.

O'Reilly AUTO PARTS

CORPORATE OFFICES
283 SOUTH PATTERSON
SPRINGFIELD, MISSOURI 65802
(417) 866-2674 TELEPHONE

PROJECT:
NEW O'REILLY AUTO PARTS STORE
6472 GA-42
REX, GEORGIA

SITE SIGNAGE PLAN

Buddy Webb, NCARB, AIA

Architect - Consultant

3057 EAST CAIRO
SPRINGFIELD, MISSOURI 65802
(417) 877-1385 TELEPHONE
(417) 877-9736 FAX

DRAWN BY: AS CHECKED BY: LG

DATE:
01/08/20

REVISION:

PROJECT NUMBER:
REX


SHEET NUMBER

SG1.1

CAUTION:
INFORMATION ON THIS DRAWING
CONCERNING TYPE AND LOCATION
OF UNDERGROUND AND OTHER
UTILITIES IS NOT GUARANTEED TO
BE ACCURATE OR ALL INCLUSIVE.
THE CONTRACTOR IS RESPONSIBLE
FOR MAKING HIS OWN
DETERMINATION AS TO THE TYPE
AND LOCATION OF UNDERGROUND
AND OTHER UTILITIES AS MAY BE
NECESSARY TO AVOID DAMAGE
THERE TO.



Know what's below
Call before you dig.

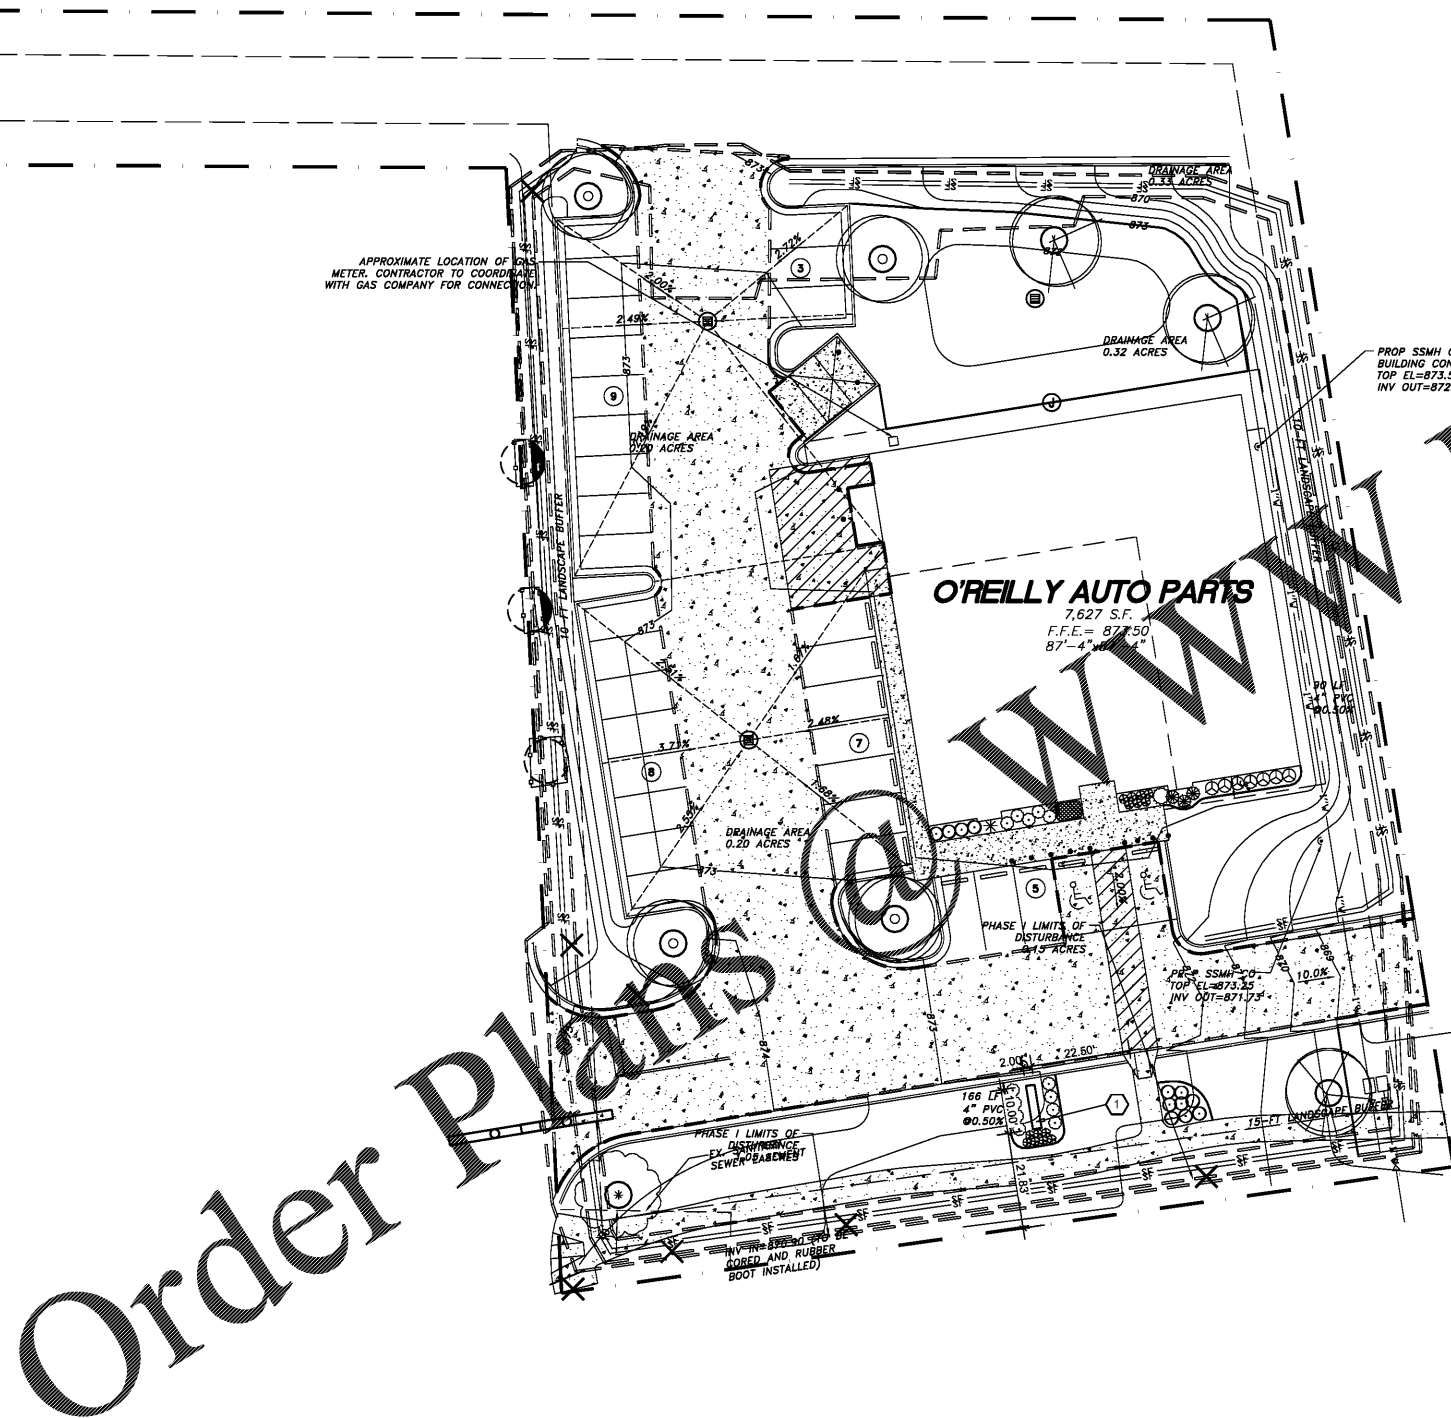

1 SITE SIGNAGE PLAN
SG1.1 SCALE: 1" = 20'-0"



© COPYRIGHT 2020 - DESIGNS, DRAWINGS AND SPECIFICATIONS ARE INSTRUMENTS OF SERVICE AND ARE THE PROPERTY OF THE DESIGN PROFESSIONAL. REPRODUCTION PROHIBITED WITHOUT THE EXPRESSED WRITTEN CONSENT OF THE DESIGN PROFESSIONAL.