


**LIFE SAFETY PLAN LEGEND**

-  F.E.C. LOCATION OF FIRE EXTINGUISHER CABINET
-  LOCATION OF REQUIRED BUILDING EXIT EQUIPPED WITH READILY VISIBLE EXIT SIGN AND DOOR WITH PANIC HARDWARE
-  PANIC HARDWARE
-  HOLD OPEN




**TEAGUE FREYALDENHOVEN**  
FREYALDENHOVEN  
ARCHITECTS & PLANNERS, LLP

300 NORTH GREENE STREET  
SUITE 285  
GREENSBORO  
NORTH CAROLINA 27401  
TEL. 336.273.0101  
FAX. 336.273.0141

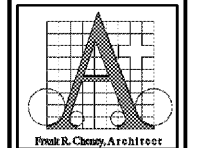


**CANTERBURY SCHOOL**  
P. DAVID BROWN BUILDING  
5400 OLD LAKE JEANETTE RD  
GREENSBORO, NORTH CAROLINA

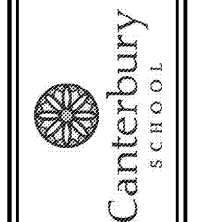

DATE: JAN 30, 2020  
PROJECT #: 19117  
FILE #: 19117-LS-1  
REVISIONS:

THIS DRAWING IS AN INSTRUMENT OF PROFESSIONAL SERVICE PREPARED BY THE ARCHITECTS & PLANNERS, LLP (TTP), AND IS THE PROPERTY OF TTP. ALIENATION OF THIS DOCUMENT BY ANY PARTY OTHER THAN TTP IS A VIOLATION OF LAW THAT WILL BE PROSECUTED TO ITS FULLEST EXTENT. THIS DRAWING SHALL NOT BE USED FOR ANY WORK OTHER THAN THAT AUTHORIZED BY THE ARCHITECT. IT IS NOT TO BE CONSIDERED AS PART OF A CONTRACT.

SHEET  
**LS-1**

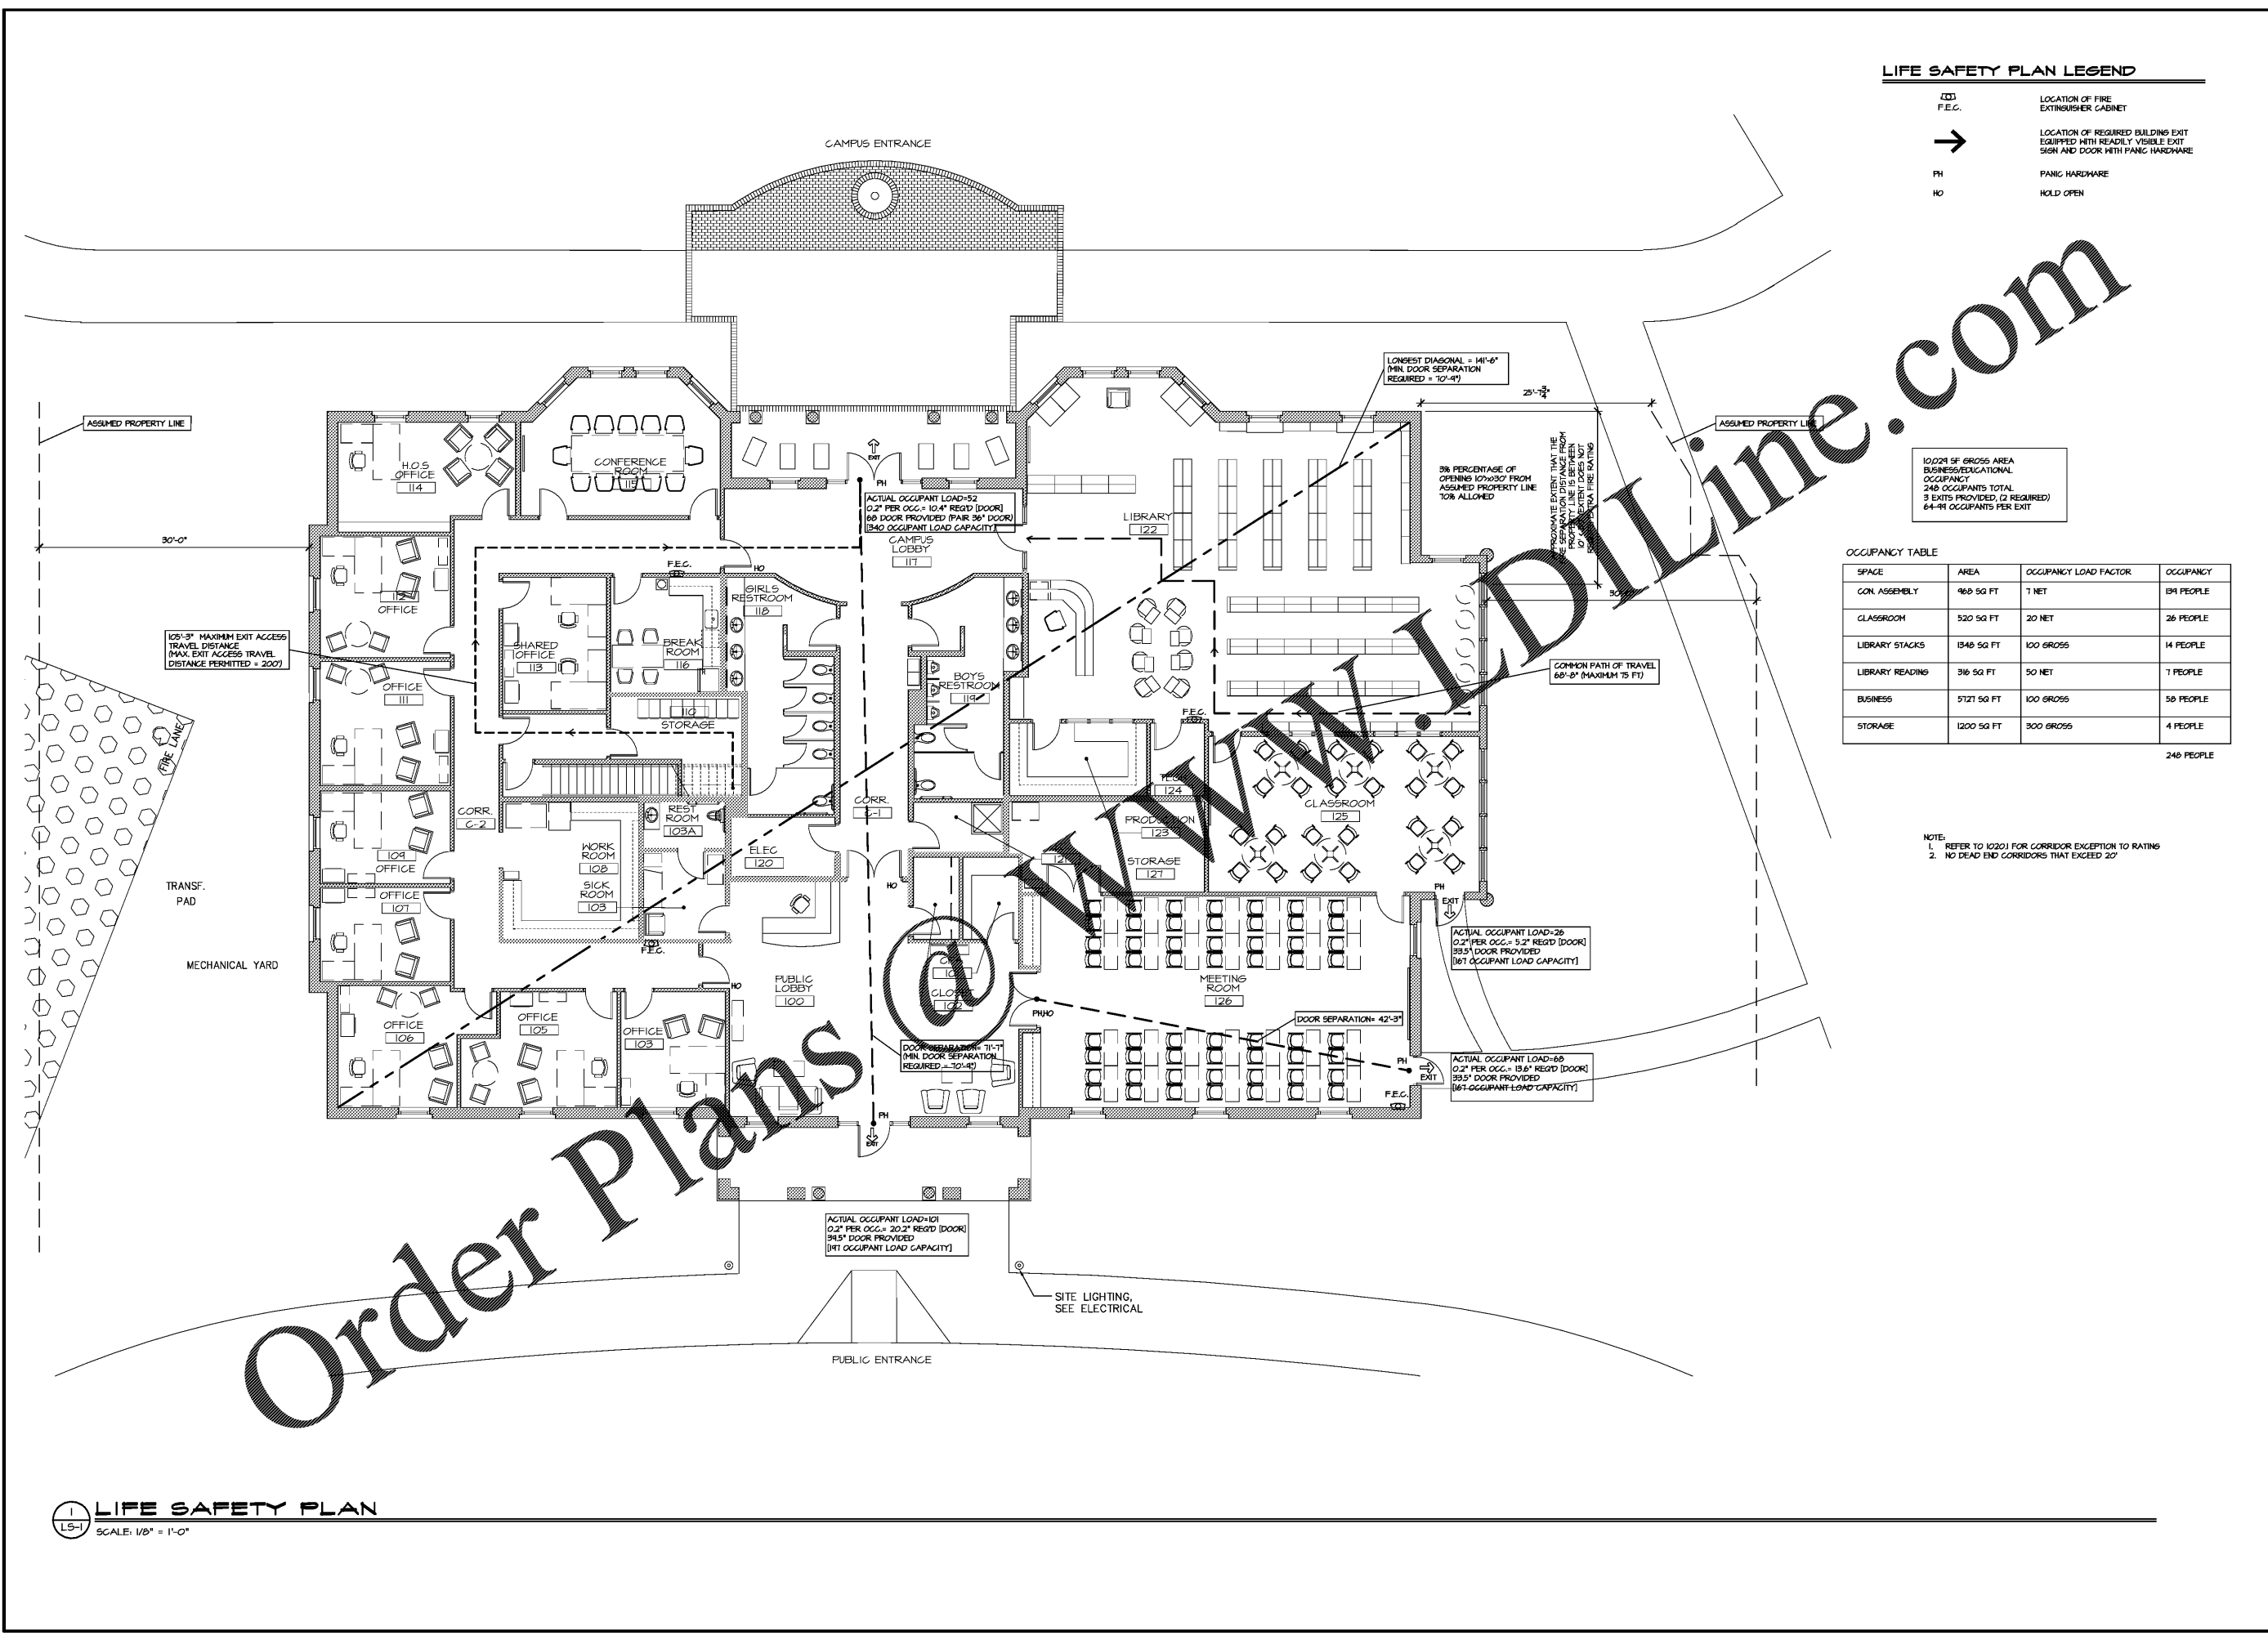

10029 SF GROSS AREA  
BUSINESS/EDUCATIONAL  
OCCUPANCY  
246 OCCUPANTS TOTAL  
3 EXITS PROVIDED, (2 REQUIRED)  
64-91 OCCUPANTS PER EXIT

OCCUPANCY TABLE

SPACE	AREA	OCCUPANCY LOAD FACTOR	OCCUPANCY
CON. ASSEMBLY	980 SQ FT	1 NET	891 PEOPLE
CLASSROOM	520 SQ FT	20 NET	26 PEOPLE
LIBRARY STACKS	1546 SQ FT	100 GROSS	14 PEOPLE
LIBRARY READING	316 SQ FT	50 NET	7 PEOPLE
BUSINESS	5727 SQ FT	100 GROSS	58 PEOPLE
STORAGE	1200 SQ FT	300 GROSS	4 PEOPLE
			246 PEOPLE

NOTE:  
1. REFER TO 10201 FOR CORRIDOR EXCEPTION TO RATING  
2. NO DEAD END CORRIDORS THAT EXCEED 20'

**LIFE SAFETY PLAN**  
SCALE: 1/8" = 1'-0"

Order Plans @ [www.LDLine.com](http://www.LDLine.com)