


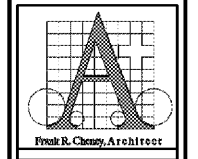

T E A G U E  
F R E Y A L D E N H O V E N  
F R E Y A L D E N H O V E N  
A R C H I T E C T S & P L A N N E R S, L P

300 NORTH GREENE STREET  
SUITE 285  
GREENSBORO  
NORTH CAROLINA 27401  
TEL. 336.273.0101  
FAX. 336.273.0141



CANTERBURY SCHOOL  
P. DAVID BROWN BUILDING  
5400 OLD LAKE JEANETTE RD  
GREENSBORO, NORTH CAROLINA

Canterbury  
SCHOOL

DATE: JAN 30, 2020  
PROJECT #: 19117  
FILE #: 19117-A1.3  
REVISIONS:


THIS DRAWING IS AN INSTRUMENT OF PROFESSIONAL SERVICE PREPARED BY THE ARCHITECTS & PLANNERS, L.P. (ITP), AND IS THE PROPERTY OF ITP. ALTERATION OF THIS DOCUMENT BY ANY PARTY OTHER THAN ITP IS A VIOLATION OF LAW THAT WILL BE PROSECUTED TO ITS FULLEST EXTENT. THIS DRAWING SHALL NOT BE USED FOR ANY WORK OTHER THAN THAT AUTHORIZED BY THE ARCHITECT. IT IS NOT TO BE COPIED OR REPRODUCED IN PART OR WHOLE.

SHEET  
A1.3


DOOR NO.	DOOR TYPE	LOCATION	SIZE	DOOR MAT.	GLAZING	FRAME MAT.	HARDWARE SET	HEAD	JAMB	SIGNAGE	COMMENTS
100A	D-8	LOBBY	3'-6" x 8'-0"	ALGN	TEMP	ALGN	2	H-1	J-1		CARD READER
100B	D-3	LOBBY	3'-0" x 7'-0"	HD	TEMP.	HM	15	H-4	J-4		ALT. CARD READER
100C	D-5	LOBBY	(2) 3'-0" x 7'-0"	HD	TEMP.	HM	4	H-5	J-5		ALT. CARD READER
101	D-3	GPA	3'-0" x 7'-0"	HD	NONE	HM	6	H-4	J-4	GPA STORE	
102	D-3	COAT CLOSET	3'-0" x 7'-0"	HD	NONE	HM	6	H-3	J-3	COAT CLOSET	
105A	D-3	SICK ROOM	3'-0" x 7'-0"	HD	NONE	HM	5	H-4	J-4		
105B	D-3	SICK ROOM	3'-0" x 7'-0"	HD	NONE	HM	15	H-4	J-4		
104	D-1	OFFICE	3'-0" x 7'-0"	HD	NONE	HM	7	H-2	J-2		
105	D-1	OFFICE	3'-0" x 7'-0"	HD	NONE	HM	7	H-2	J-2		
106	D-1	OFFICE	3'-0" x 7'-0"	HD	NONE	HM	7	H-2	J-2		
107	D-1	OFFICE	3'-0" x 7'-0"	HD	NONE	HM	7	H-2	J-2		
109	D-1	OFFICE	3'-0" x 7'-0"	HD	NONE	HM	7	H-2	J-2		
110A	D-1	STORAGE	3'-0" x 7'-0"	HD	NONE	HM	4	H-2	J-2	STORAGE	
110B	D-1	STORAGE	3'-0" x 7'-0"	HD	NONE	HM	10	H-2	J-2		
111	D-1	OFFICE	3'-0" x 7'-0"	HD	NONE	HM	7	H-2	J-2		
112	D-1	OFFICE	3'-0" x 7'-0"	HD	NONE	HM	7	H-2	J-2		
115	D-1	OPEN OFFICE	3'-0" x 7'-0"	HD	NONE	HM	7	H-2	J-2		
114	D-1	OFFICE	3'-0" x 7'-0"	HD	NONE	HM	7	H-2	J-2		
115A	D-1	CONFERENCE ROOM	3'-0" x 7'-0"	HD	NONE	HM	4	H-2	J-2		
115B	D-1	CONFERENCE ROOM	3'-0" x 7'-0"	HD	NONE	HM	4	H-2	J-2		
116	D-1	BREAK ROOM	3'-0" x 7'-0"	HD	NONE	HM	5	H-2	J-2		
117A	D-3	CAMPUS LOBBY	3'-0" x 7'-0"	HD	TEMP.	HM	14	H-4	J-4		
117B	D-7	CAMPUS LOBBY	(2) 3'-0" x 8'-0"	ALGN	TEMP	ALGN	24	H-1	J-1		CARD READER + CODE ACCESS
119	D-1	GIRLS RESTROOM	3'-0" x 7'-0"	HD	NONE	HM	16	H-2	J-2	GIRLS RESTROOM	
114	D-1	BOYS RESTROOM	3'-0" x 7'-0"	HD	NONE	HM	16	H-2	J-2	BOYS RESTROOM	
120	D-1	ELECTRICAL	3'-0" x 7'-0"	HD	NONE	HM	17	H-2	J-2	ELECTRICAL ROOM	
121	D-1	JANITOR CLOSET	3'-0" x 7'-0"	HD	NONE	HM	17	H-3	J-3	JANITOR CLOSET	
122	D-6	LIBRARY	3'-0" x 7'-0"	HD	TEMP	HM	11	H-4	J-4		
123	D-1	PRODUCTION	3'-0" x 7'-0"	HD	TEMP	HM	11	H-2	J-2	PRODUCTION	
124	D-1	TECH	3'-0" x 7'-0"	HD	TEMP	HM	11	H-2	J-2	TECH	
125A	D-1	CLASSROOM	3'-0" x 7'-0"	HD	TEMP	HM	20	H-3	J-3		
125B	D-1	CLASSROOM	3'-0" x 7'-0"	HD	TEMP	HM	21	H-2	J-2		
125C	D-4	CLASSROOM	3'-0" x 7'-0"	ALGN	TEMP	ALGN	5	H-1	J-1		
126A	D-5	MULTIPURPOSE ROOM	(2) 3'-0" x 7'-0"	HD	TEMP	HM	25	H-4	J-4		ALT. CARD READER
126B	D-10	MULTIPURPOSE ROOM	3'-0" x 7'-0"	ALGN	TEMP	ALGN	1	H-1	J-1		CARD READER
127	D-2	STORAGE	3'-0" x 7'-0"	HD	NONE	HM	22	H-2	J-2	STORAGE	
51R	D-1	STAIRS	3'-0" x 7'-0"	HD	NONE	HM	12	H-3	J-3	STAIRS, TO MECH	

GENERAL NOTES  
1. ALL HOLLOW METAL FRAMES TO BE FINISHED.  
2. ALL DOORS SHALL BE 45 MIN. COMP. CONT.  
3. REFER TO "R" HEAD & JAMB SCHEDULES ON THIS SHEET, AS APPLICABLE.  
4. NO DOORS TO BE RATED.


LEGEND  
ALGN ALUMINUM  
HM HOLLOW METAL  
GHM GALVANIZED HOLLOW METAL  
GL GLASS  
HD HOOD  
TEMP TEMPERED  
ALGN ALUMINUM CLAD HOOD  
PH PANG HARDWARE  
RA REMOVABLE ASTRAGAL

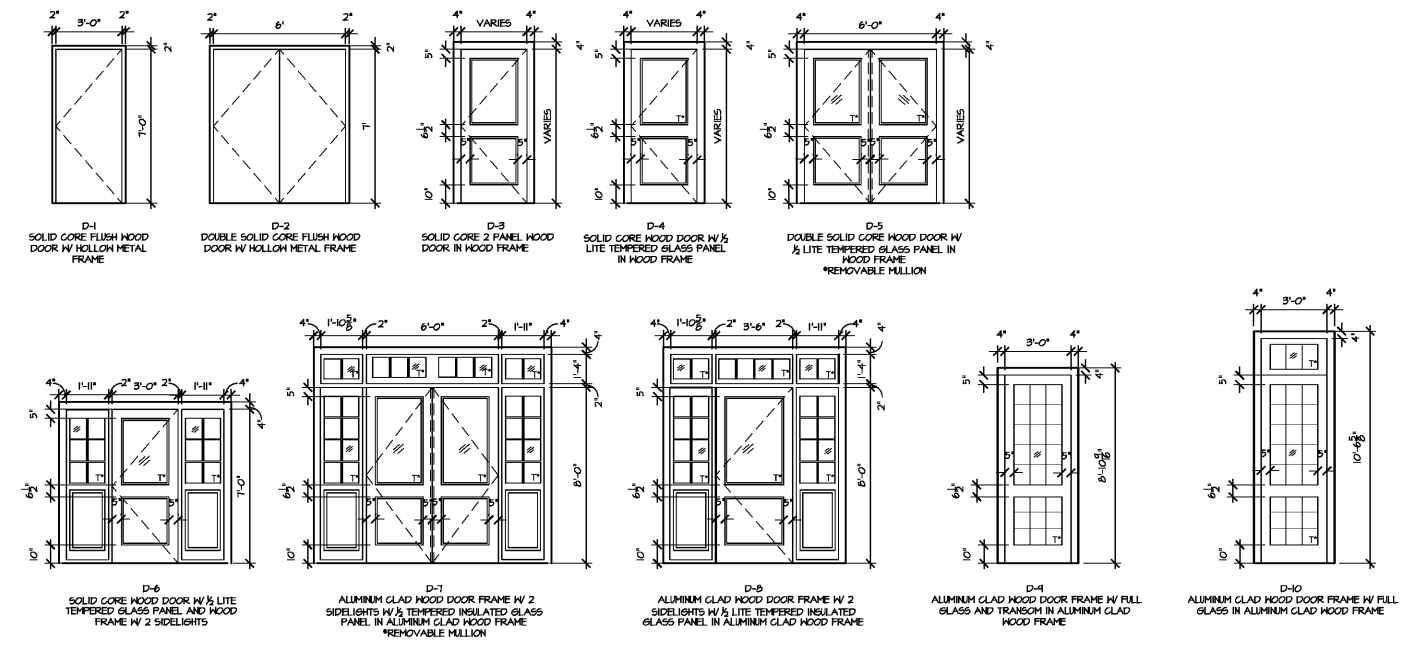

1 DOOR ELEVATIONS  
SCALE: 1/4" = 1'-0"

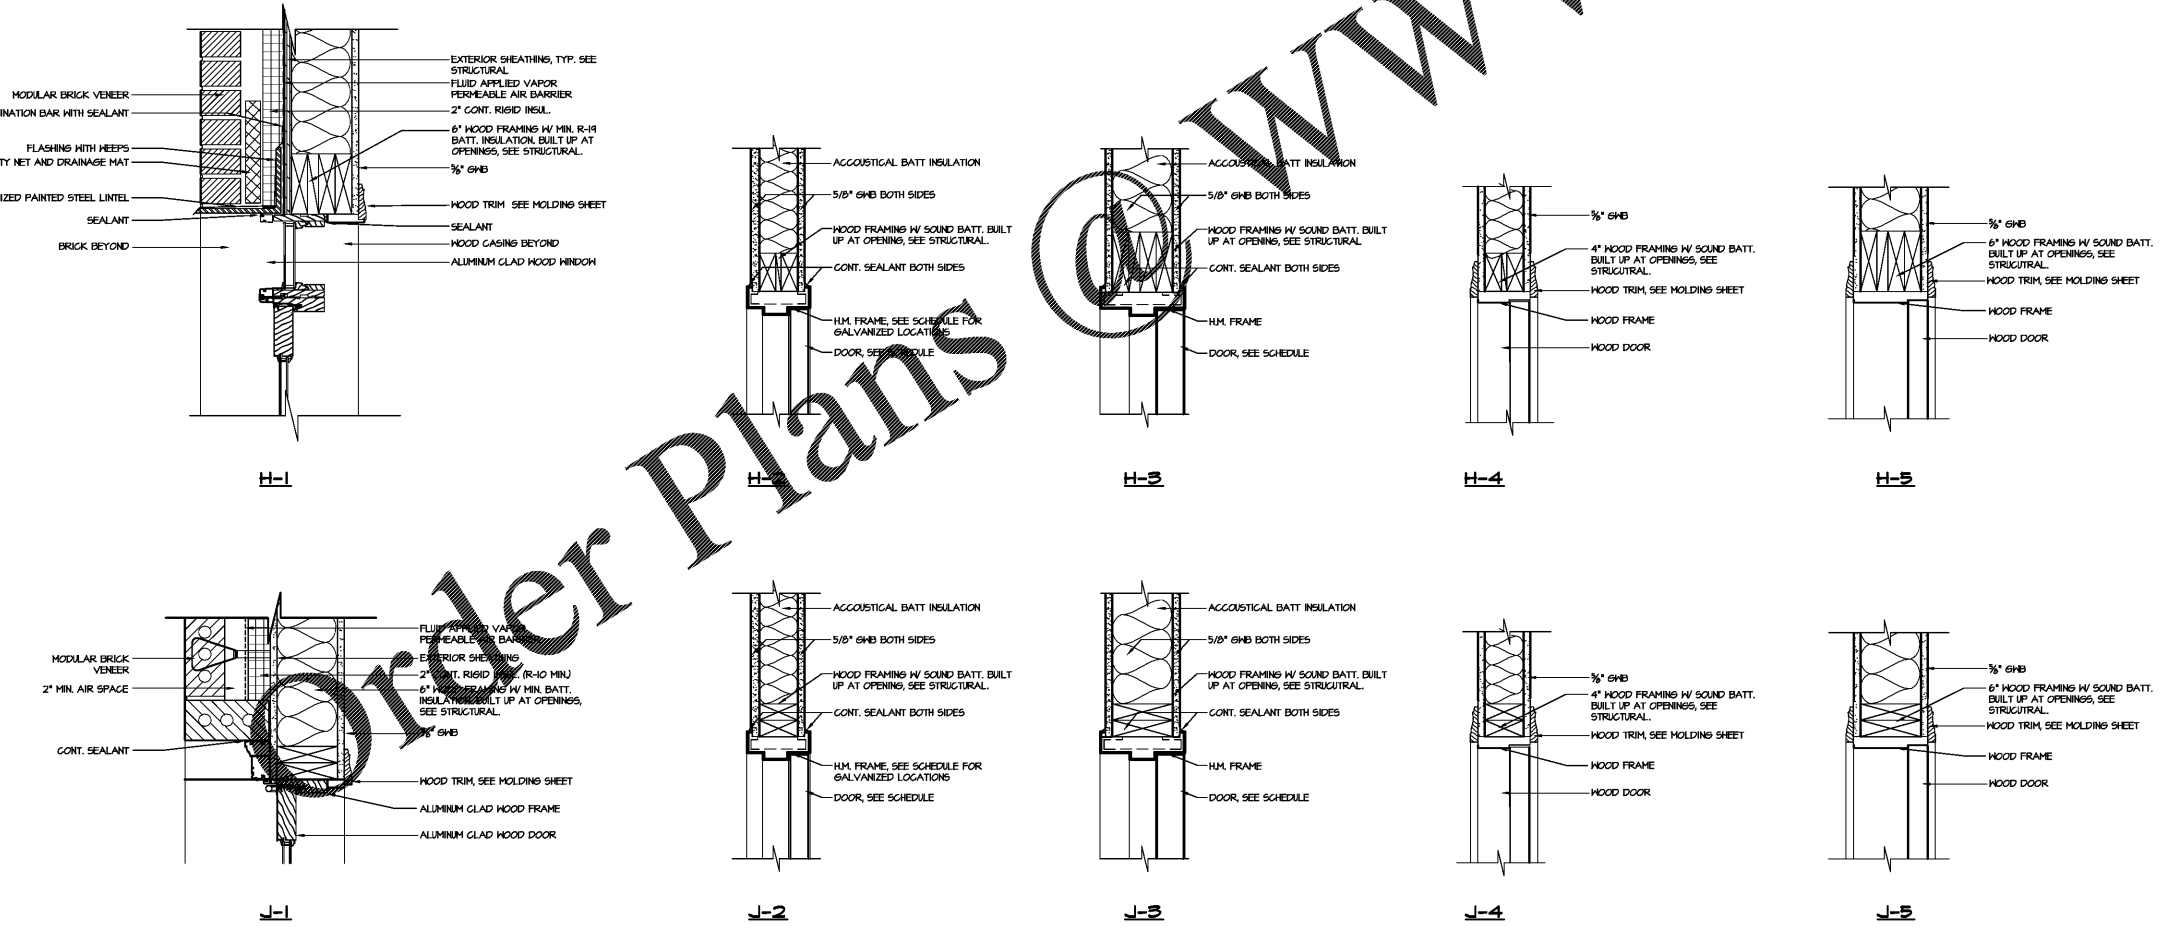

2 HEAD AND JAMB DETAILS  
SCALE: 1-1/2" = 1'-0"

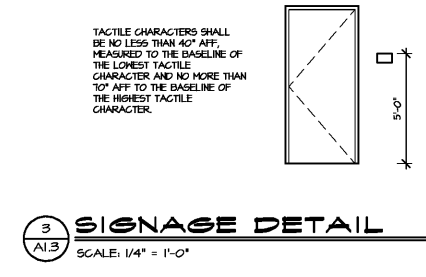

3 SIGNAGE DETAIL  
SCALE: 1/4" = 1'-0"

Order Plans

WWW.LDWLINE.COM